


PLAN
 DRAWN BY: W.E. WOODRUFF
 CHECKED BY: G.L. FRANK
 DATE: 1/1/24

PROFILE
 DRAWN BY: W.E. WOODRUFF
 CHECKED BY: G.L. FRANK
 DATE: 1/1/24

GUARD RAIL REQUIRED
 On Left
 Sta 35+38 to Sta 35+62 Length 24'
 Sta 40+08 to Sta 41+12 Length 24'
 On Right
 Sta 35+38 to Sta 35+62 Length 24'
 Sta 40+08 to Sta 41+12 Length 24'
 Total this sheet 96'

NEW CULVERTS REQUIRED
 Sta 35+30 12" Corr Iron Pipe 26'
 1-2x3 Concrete Headwalls 1 cu yd
 Sta 41+00 12" Corr Iron Pipe 26'
 1-2x3 Concrete Headwalls 1 cu yd

PROJ. NO.	STATE	PROJ. YEAR	SHEET NO.	TOTAL SHEETS
8	VT.		2	14

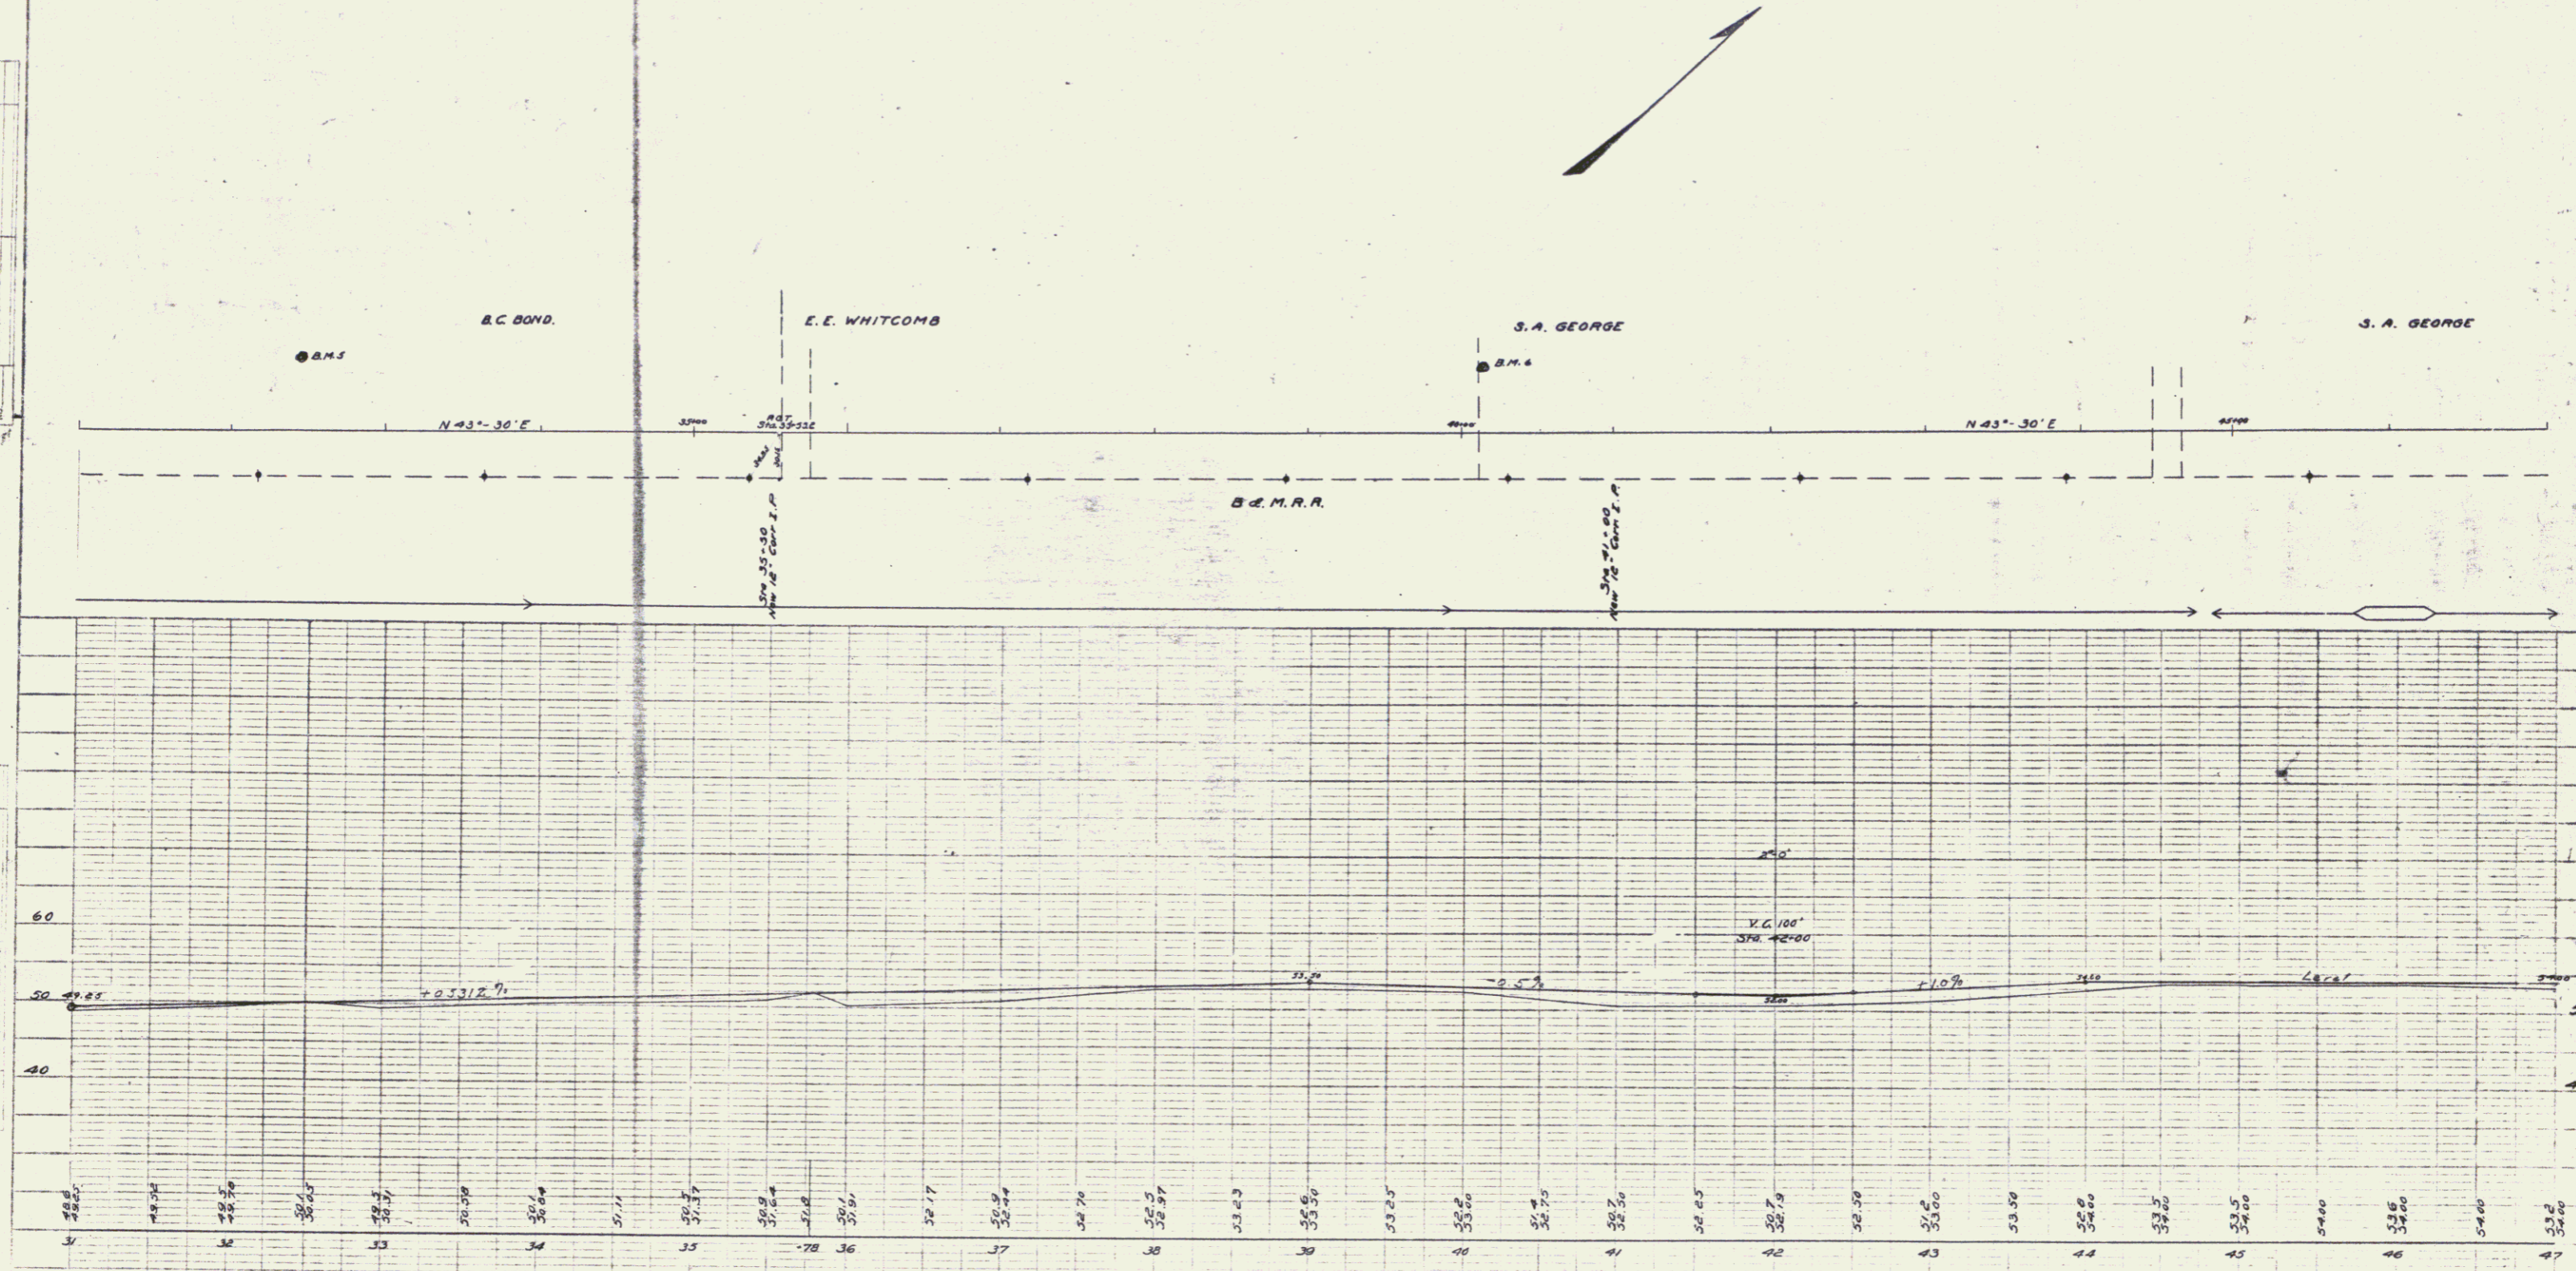

B.M. * 5 Spike in Root of 24" Elm Left of Sta. 32+45 Elev. 52.27
 B.M. * 6 " 10" Birch Left of Sta. 40+11 Elev. 52.49

Series F No. Filed
 Sheet 2 of 14