
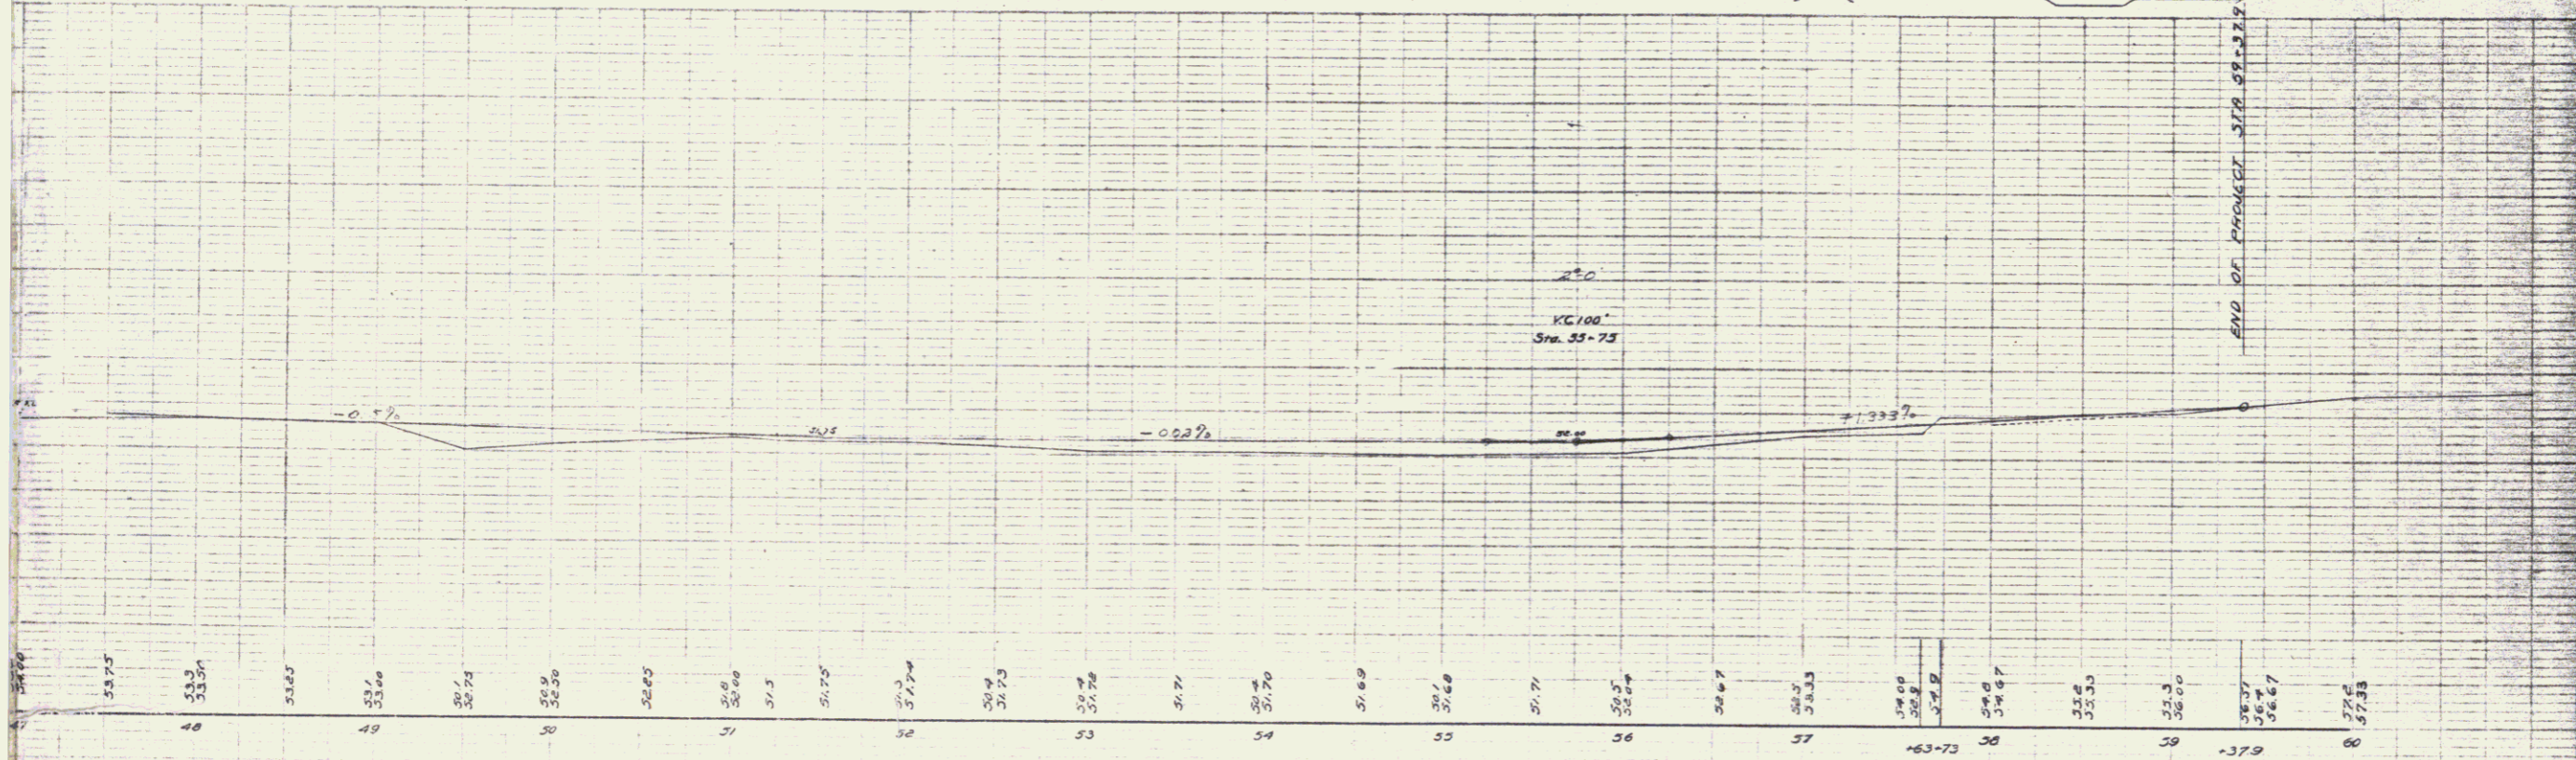


GUARD RAIL Required
 On Right
 Sta 47+38 to Sta 49+62 Length 24'
 Sta 34+48 to Sta 33+12 Length 24'
 On Left
 Sta 47+38 to Sta 49+62 Length 24'
 Sta 34+48 to Sta 33+12 Length 24'
 Total this sheet 96'

NEW CULVERTS Required
 Sta 49+50 New 12" Cor. Iron Pipe 26'
 1-2x3 Concrete Headwalls 1 cu yd
 Sta 55+00 New 12" Cor. Iron Pipe 26'
 1-2x3 Concrete Headwalls 1 cu yd

POOR ORIGINAL COPY

PRO. ROAD	STATE	PROJ. NO.	YEAR	SHEET NO.	TOTAL SHEETS
0	VT			6	12

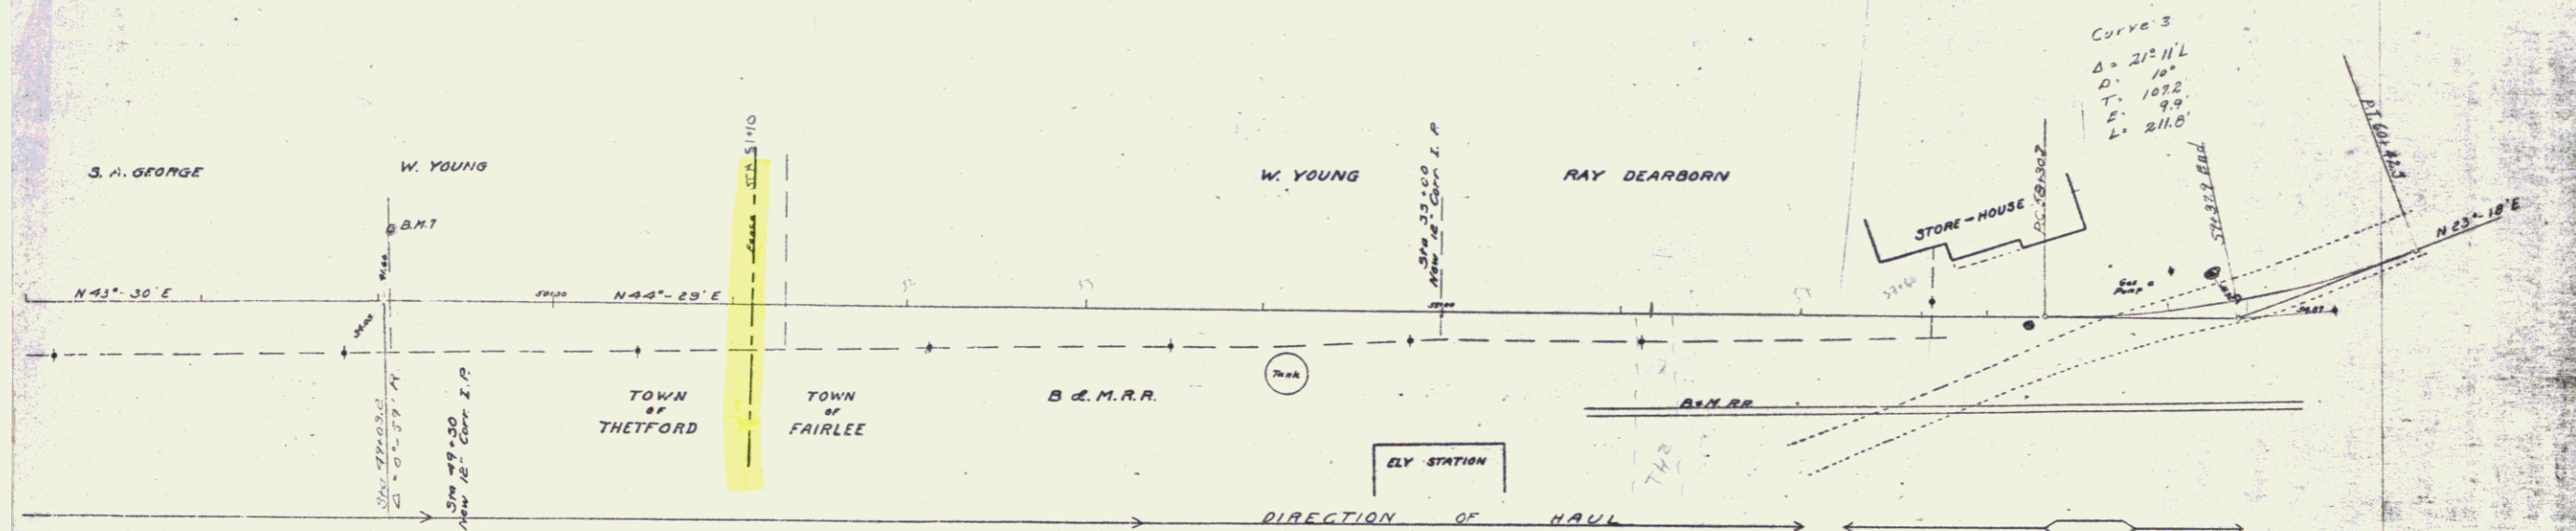

B.M. 7 Spike in 10' Elm Left of Sta 49+07 Elev 55.48
 B.M. 8 SW corner of base of Block Signal Right of Sta 60+30 Elev 52.16

Series F. No. 111
 Sheet 6 of 14