


GUARD RAIL REQUIRED
ON LEFT
Sta 57+55 - Sta 61+31 Length 376 ft

ON RIGHT
Sta 57+55 - Sta 57+75.5 Length 376 ft

TOTAL ON THIS SHEET 752 ft

NEW CULVERT REQUIRED
Sta 57+67.5 - 24" Corrn Iron Pipe 32 ft
Concrete Head Walls 1-2 1/2-5 1.6 cu yds

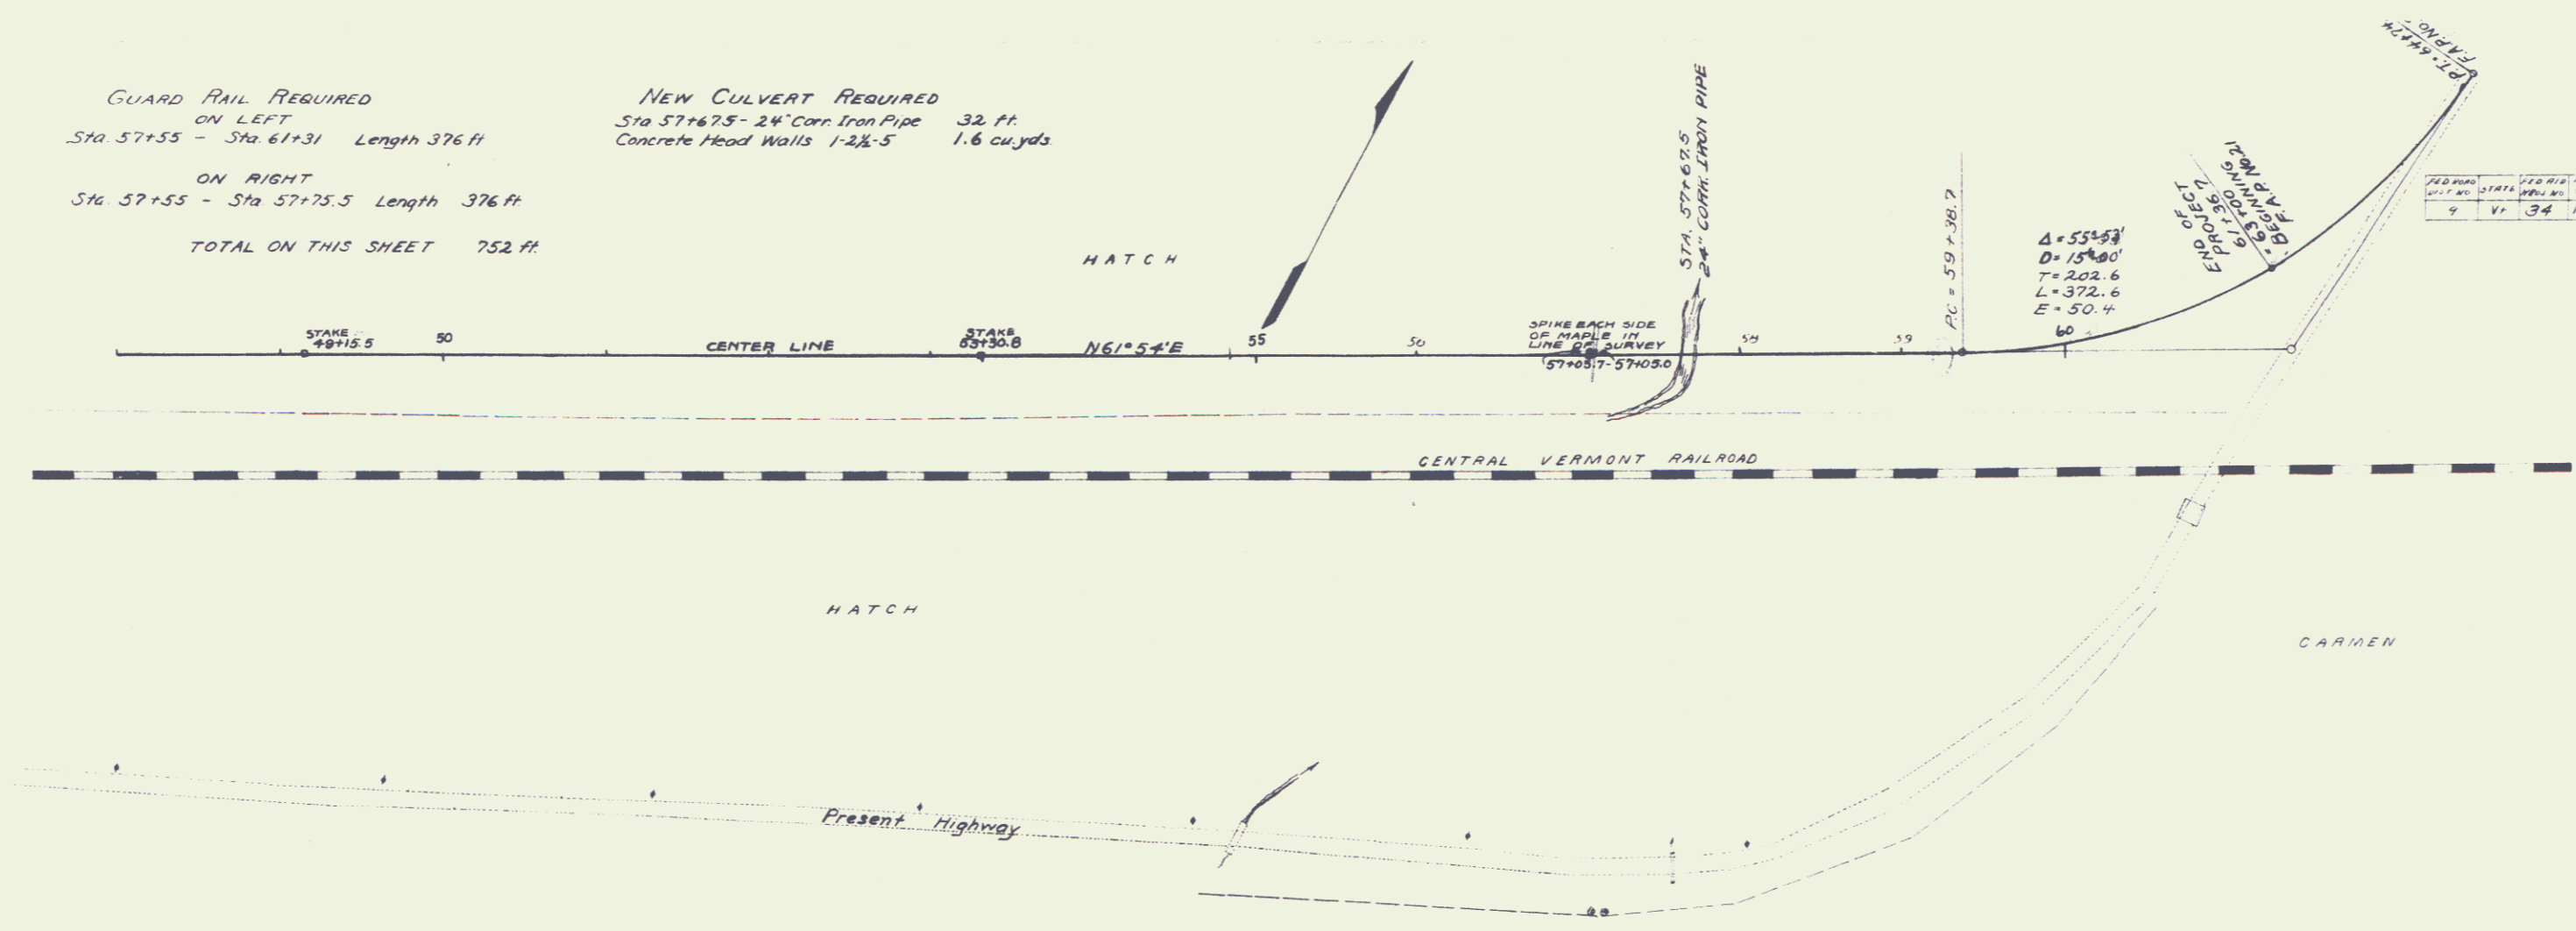

NO.	DATE	BY	CHECKED	SCALE	SHEET	TOTAL SHEETS
1	1922	34	6		11	

V. Parker
R.E. Crossland
engr.

A. S. ...
C. ...
engr.

