
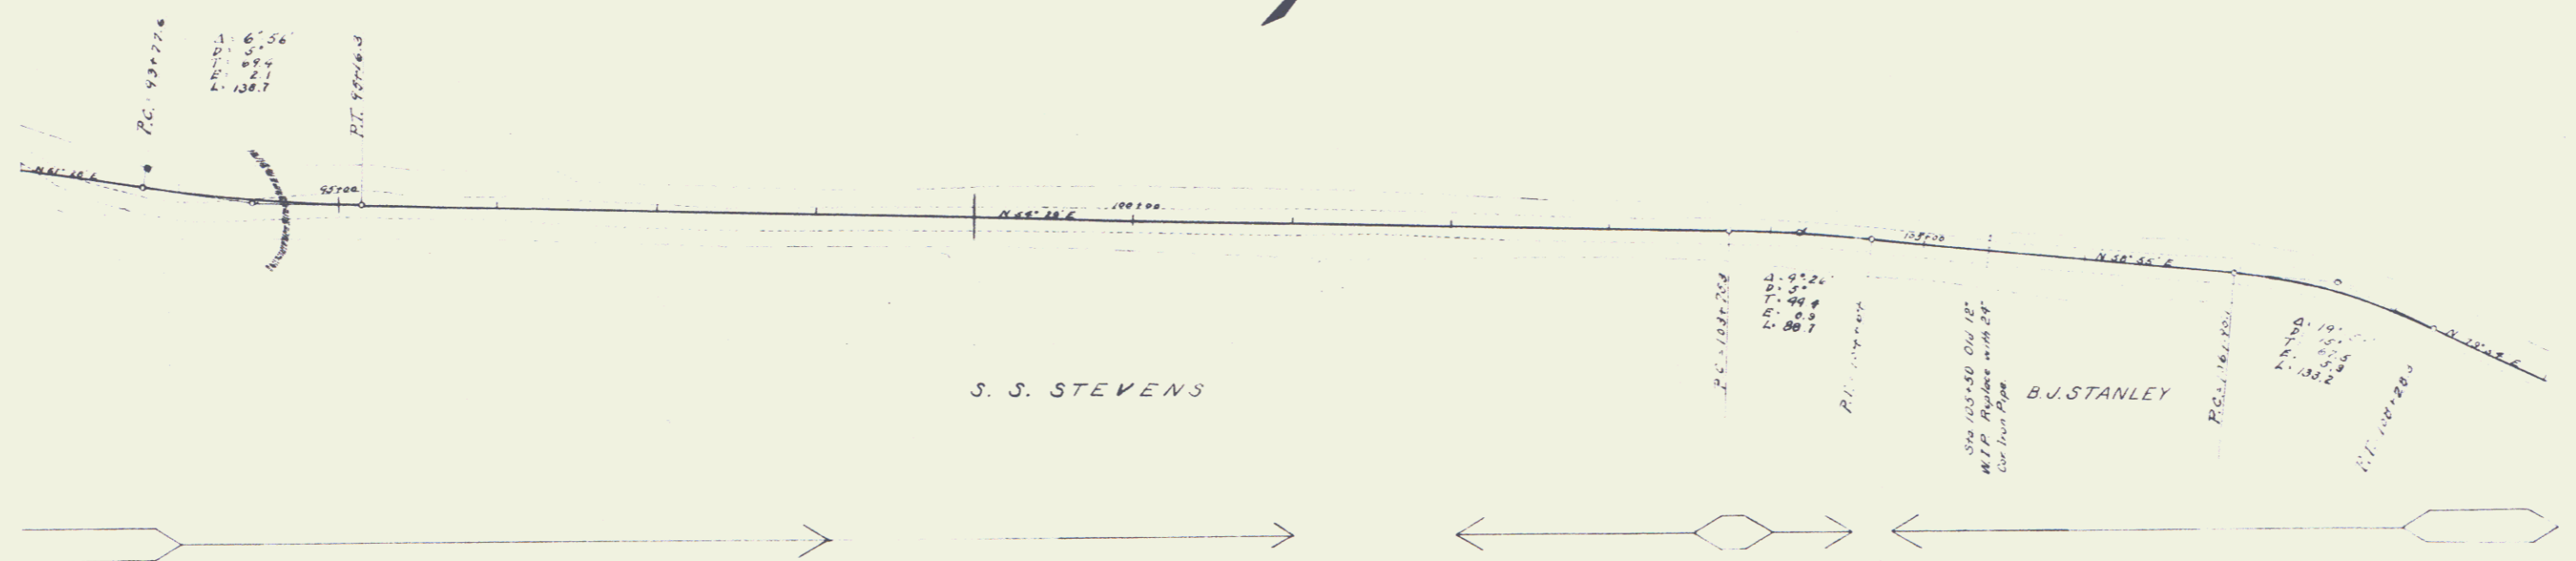


GUARD RAIL REQUIRED
 ON LEFT
 Sta. 105+00 to 105+40 Length 40 ft. 2x2
 ON RIGHT
 Sta. 105+30 to 105+62 Length 29 ft.
 TOTAL THIS SHEET 69 ft.

NEW CULVERTS REQUIRED
 Sta. 105+50 24" Cor Iron Pipe 26 ft.
 1-2-4 Concrete 17 cu yds

DATE	BY	REVISION
Y 21	1920	25

S. S. STEVENS

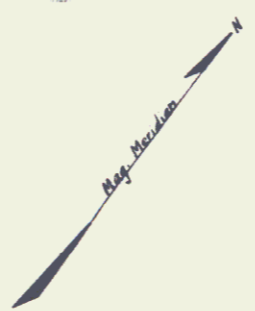

OFFICE
 OF THE
 STATE ENGINEER
 MONTPELIER, VT.

ALL DIMENSIONS
 TO BE
 IN ACCORDANCE
 WITH THE
 STANDARD
 SPECIFICATIONS
 FOR
 HIGHWAYS
 IN
 VERMONT

