
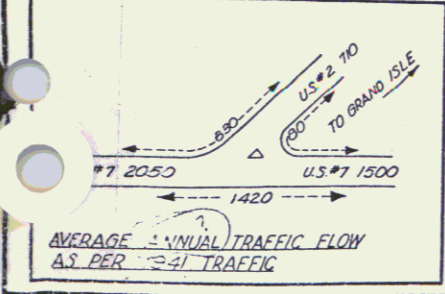


FEDERAL STATE ROAD DIST. NO.	PROJECT NO.	YEAR	SHEET NO.
9			9

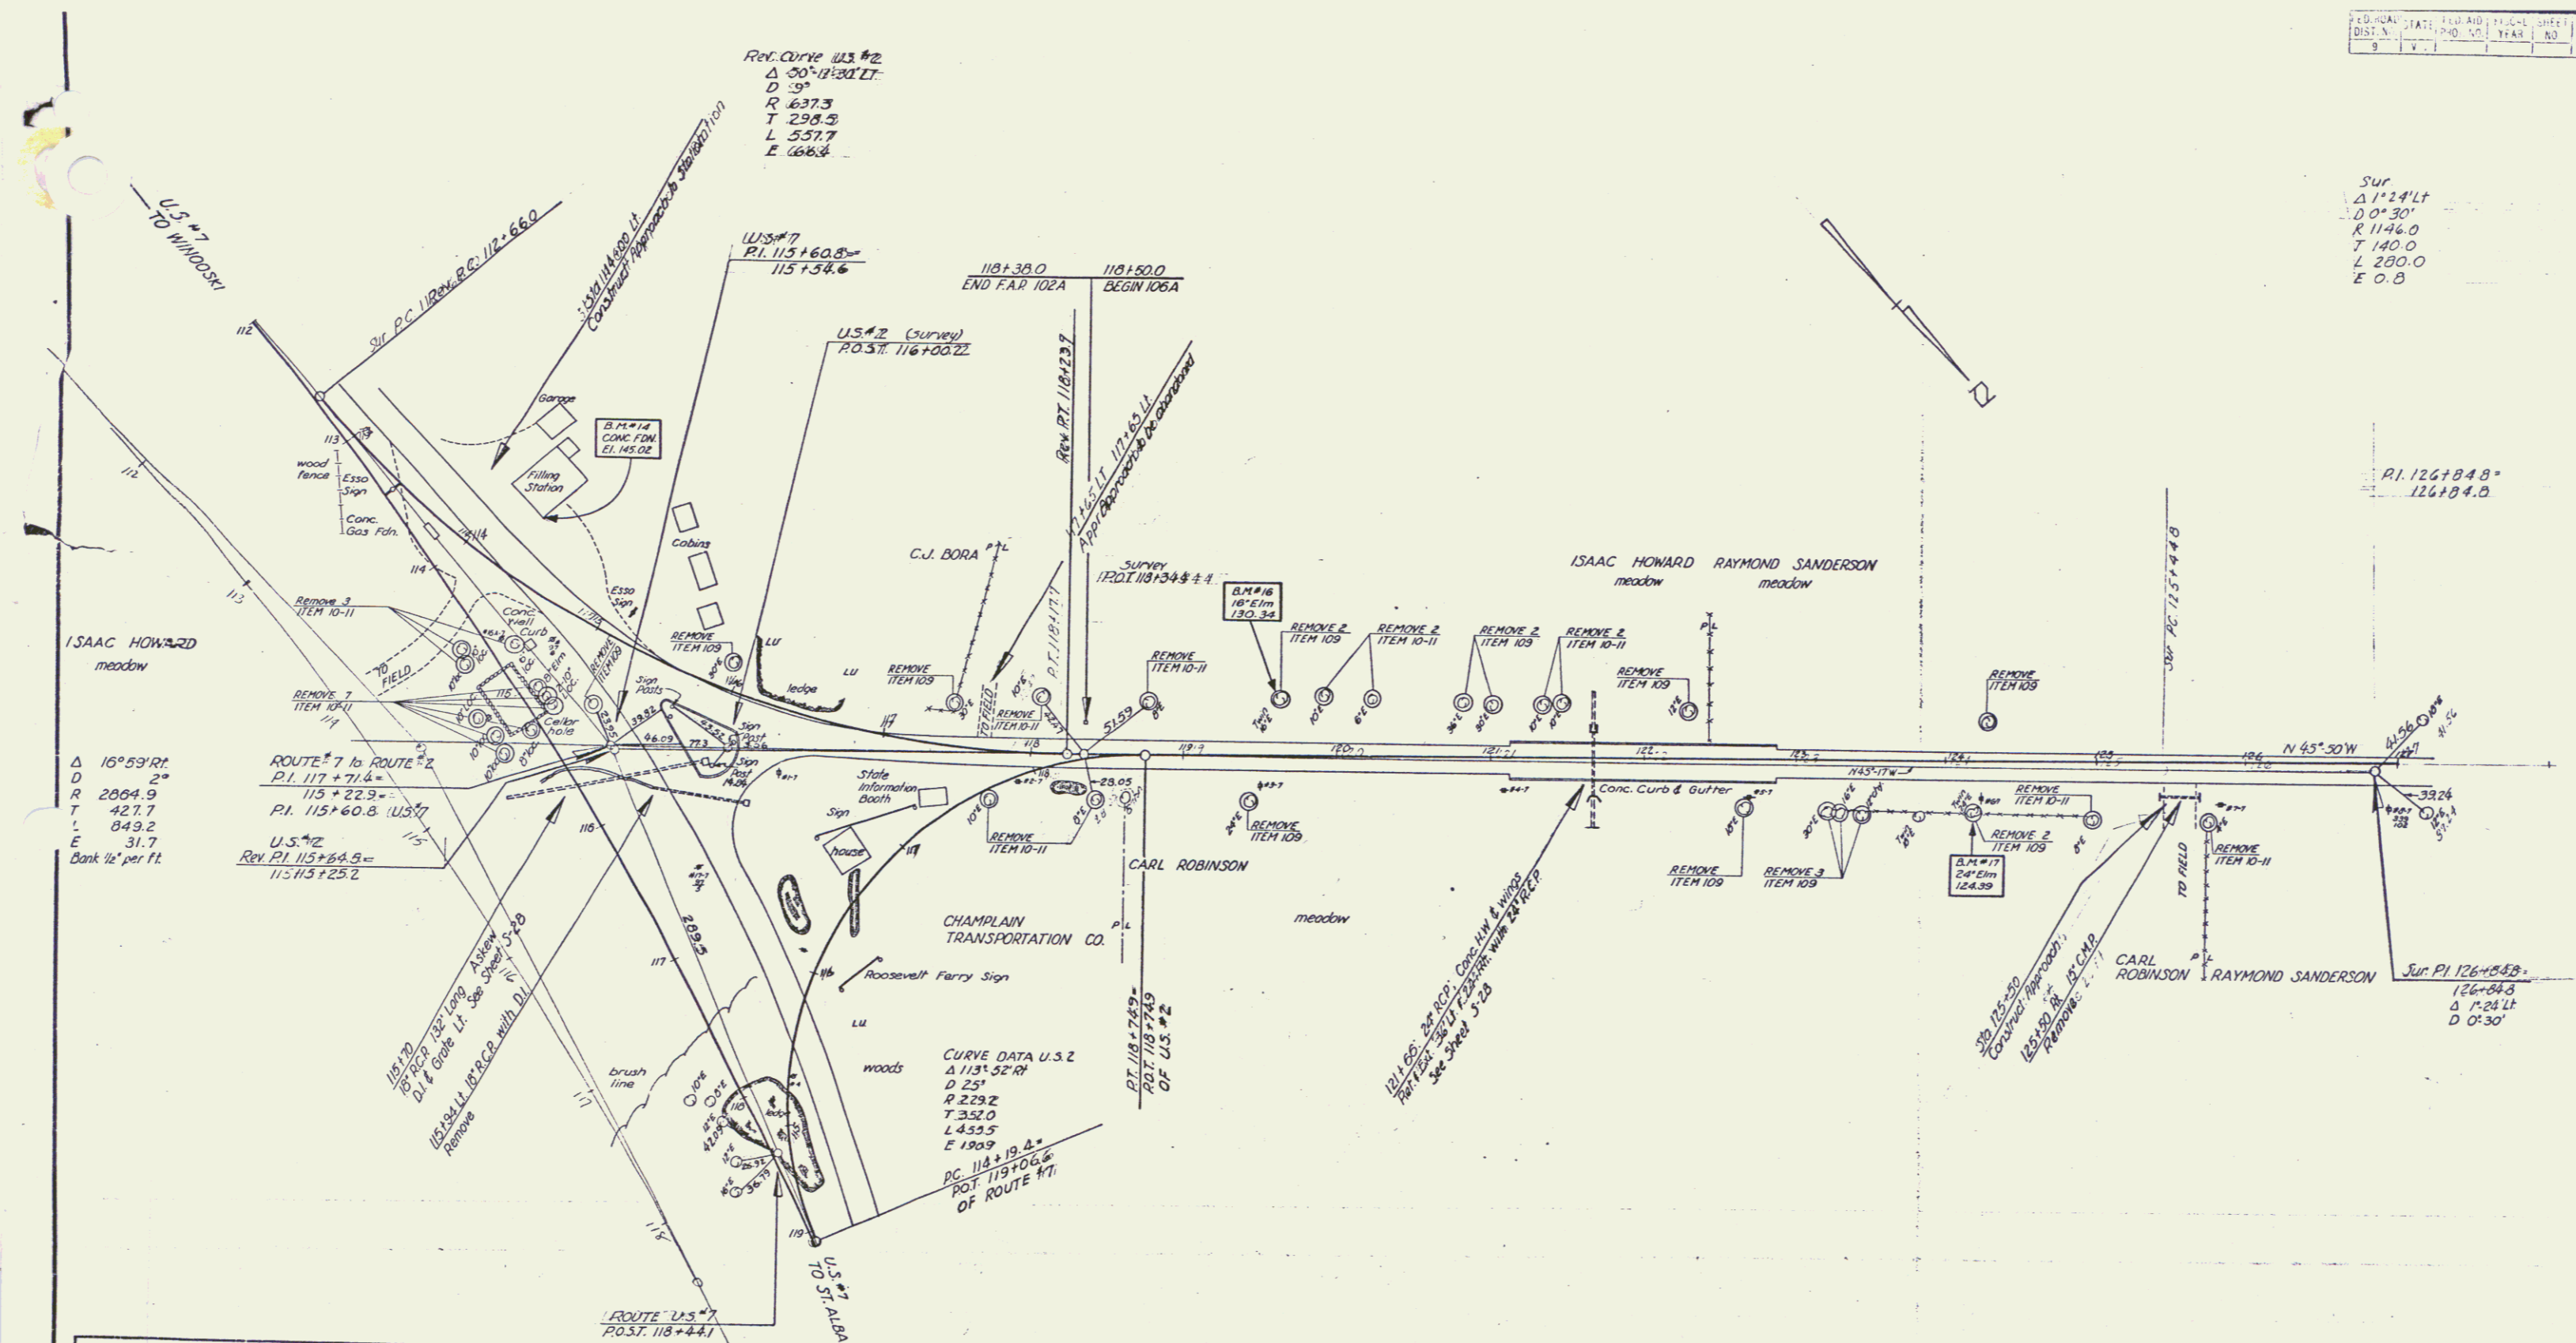

COLCHESTER U.S.-2.

Surveyed by Putnam  
 Designed by J.E.F.  
 Drawn by J.E.F.  
 Traced by J.O.C.  
 Checked by J.H.  
 Series No. 102/101  
 Sheet of 9

63

9