


CONSTRUCT DRIVE
 133+00 RT
 134+25 RT

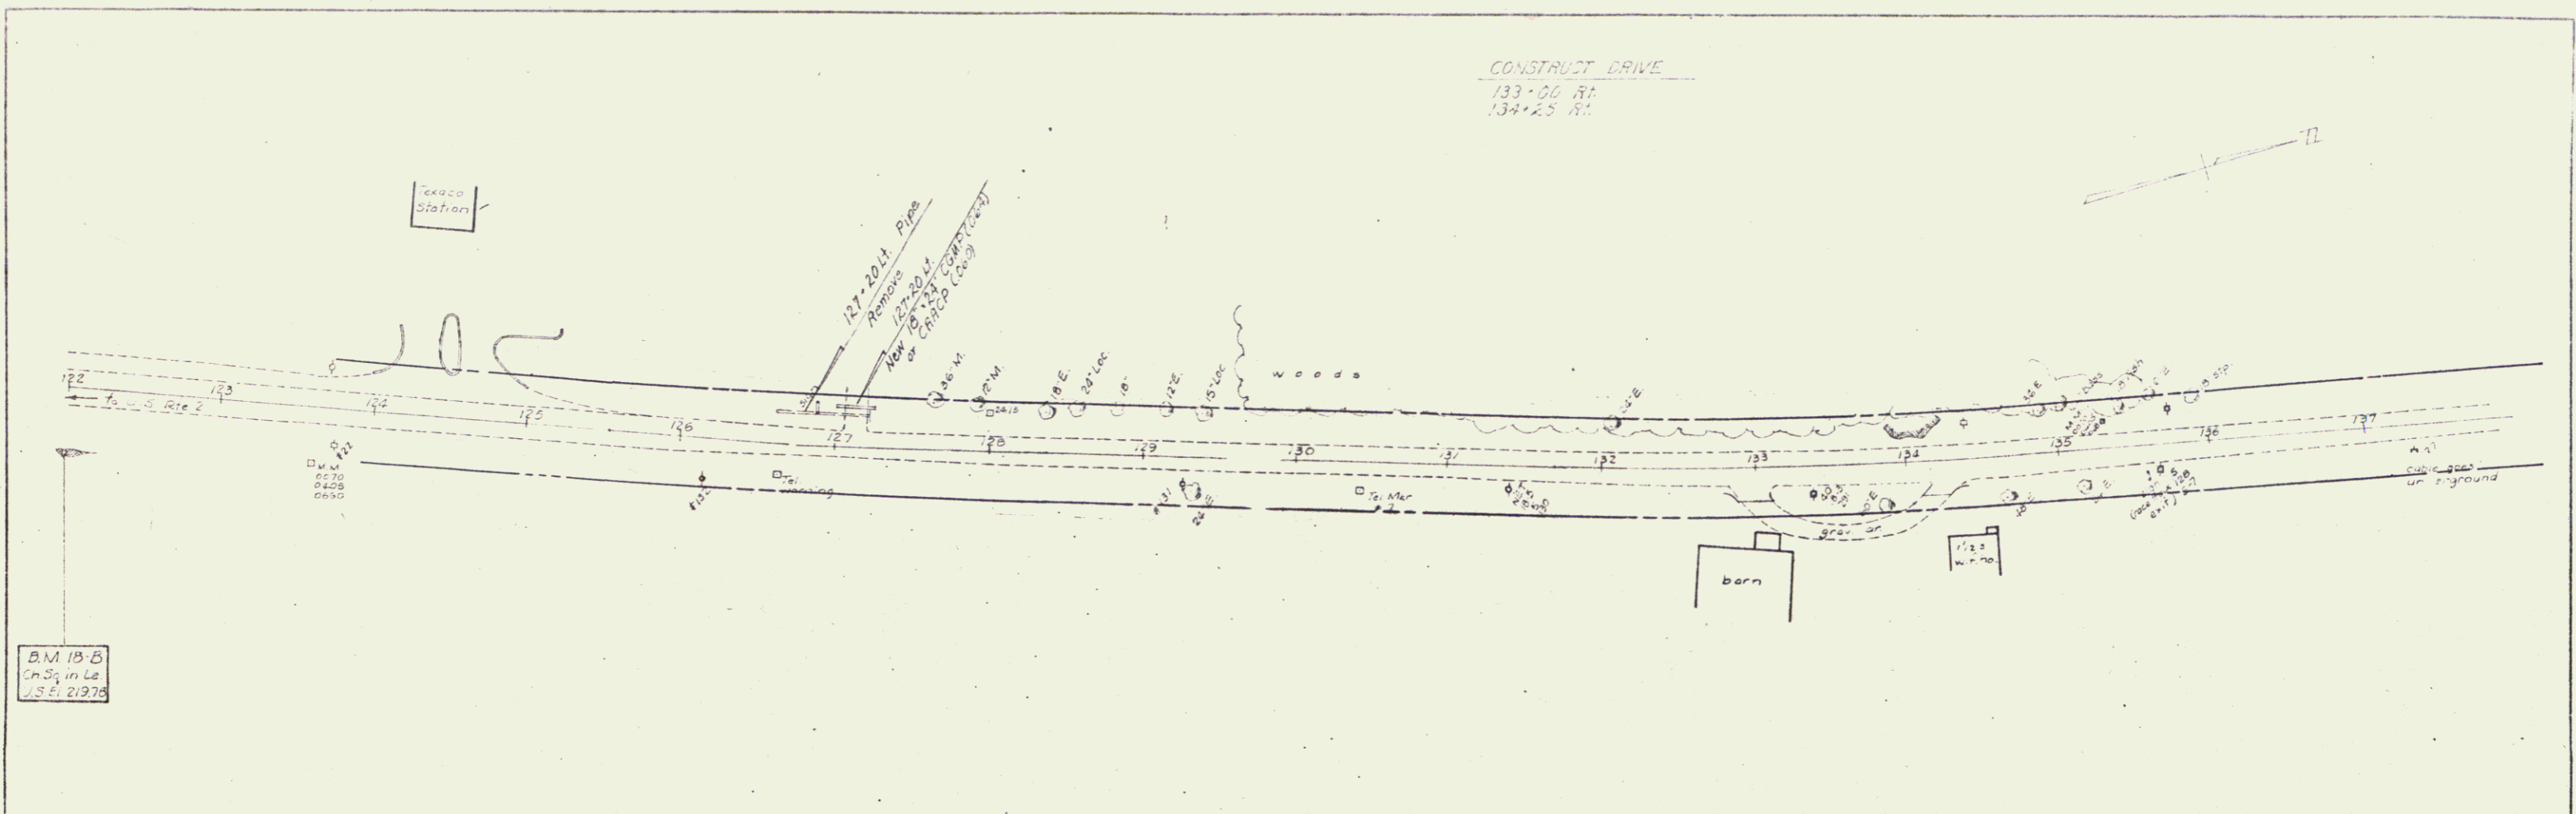


PLAN
 DATE BOOK
 DRAWN BY
 CHECKED BY
 NO.



B.M. 15-B
 Ch. 30 in Le.
 I.S.E. 21976

PROFILE
 DATE BOOK
 DRAWN BY
 CHECKED BY
 NO.

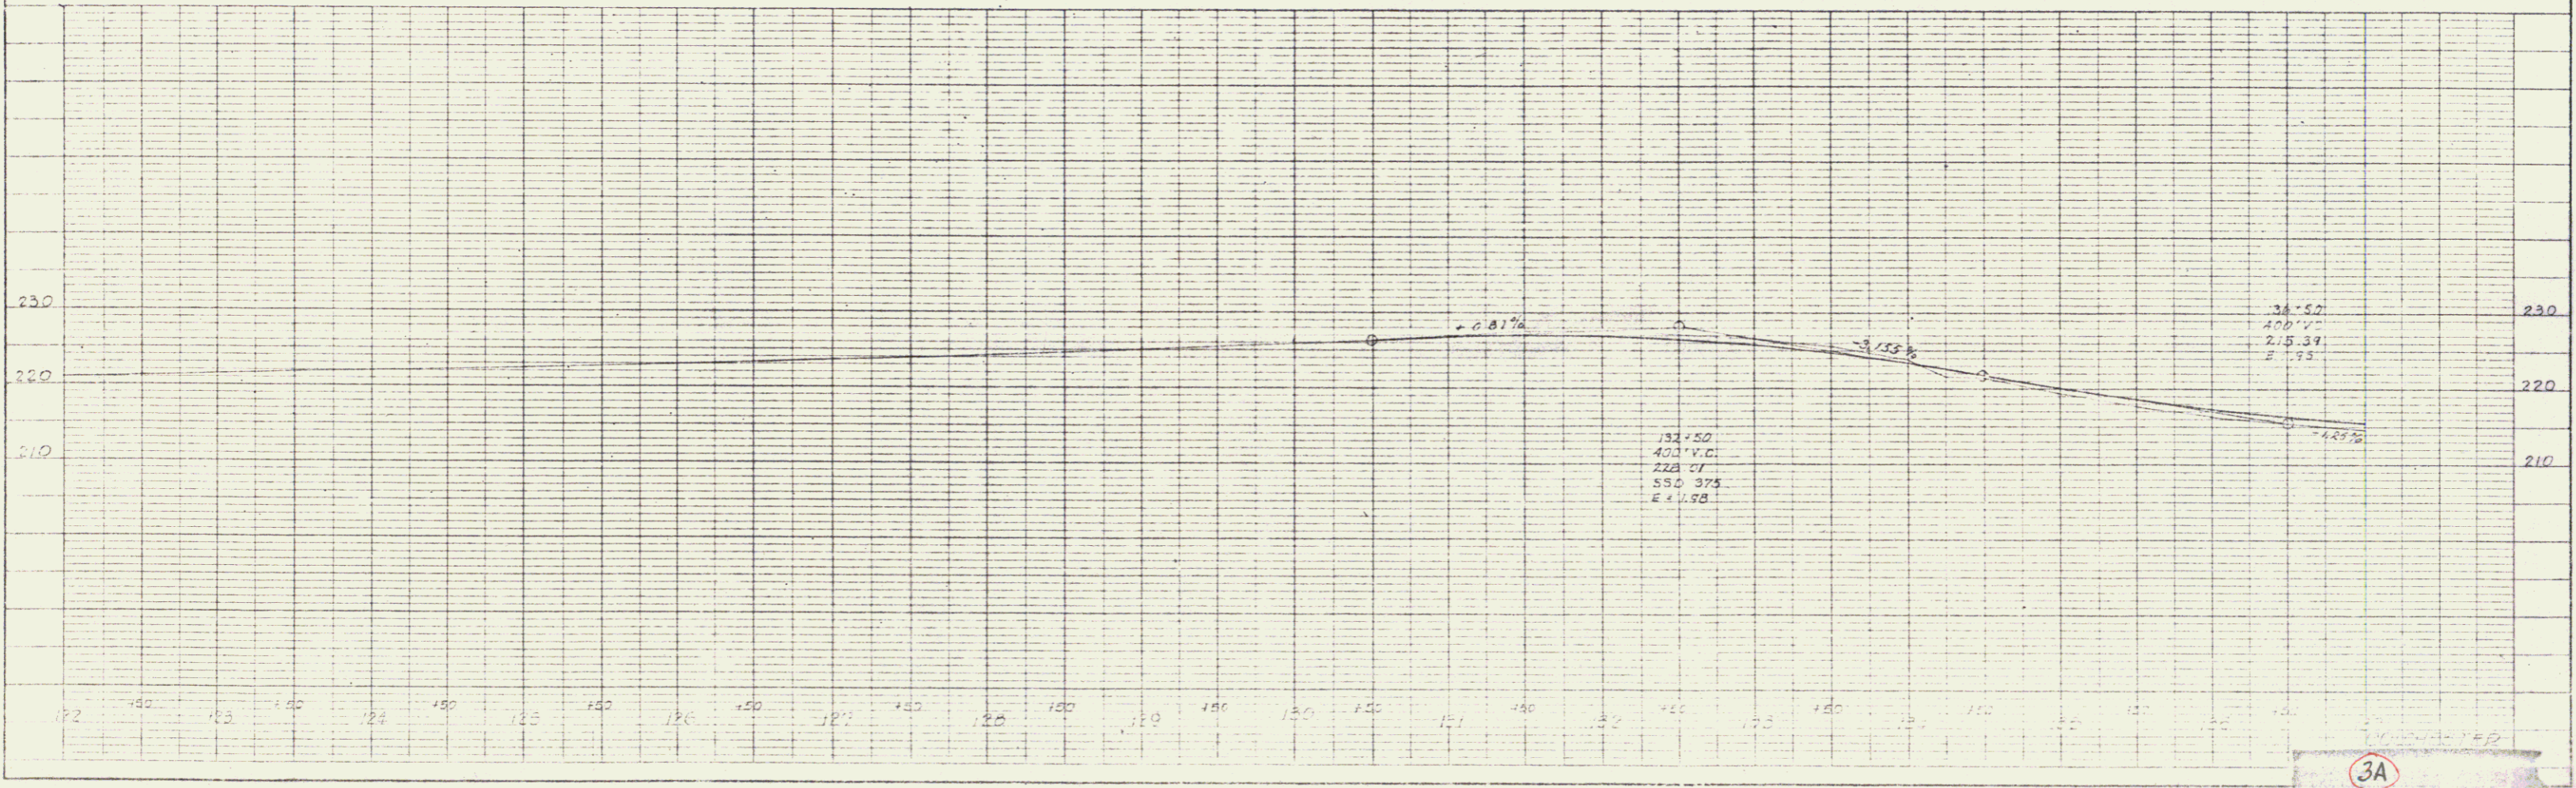

3A