



PLAN	DATE
PROJECT	NO.
DESCRIPTION	
BY	
CHECKED	
DATE	

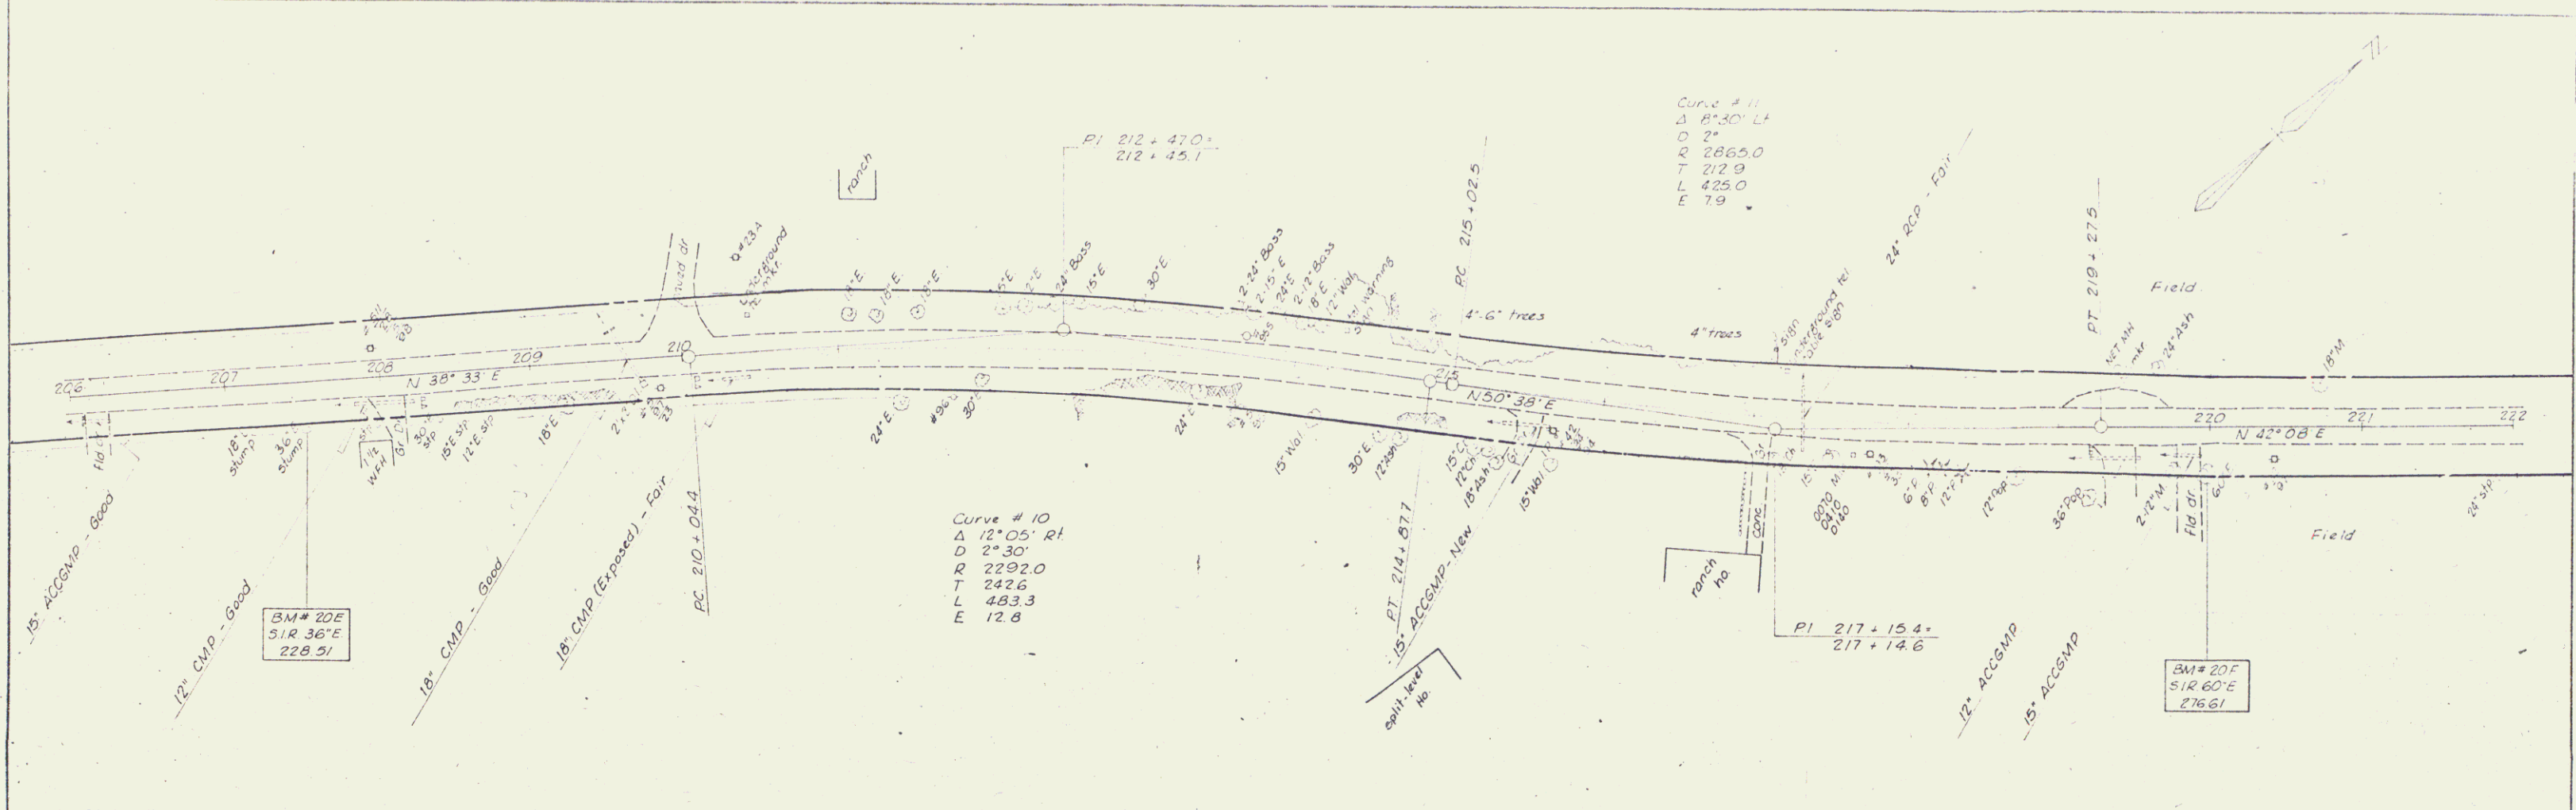

PROFILE	DATE
PROJECT	NO.
DESCRIPTION	
BY	
CHECKED	
DATE	

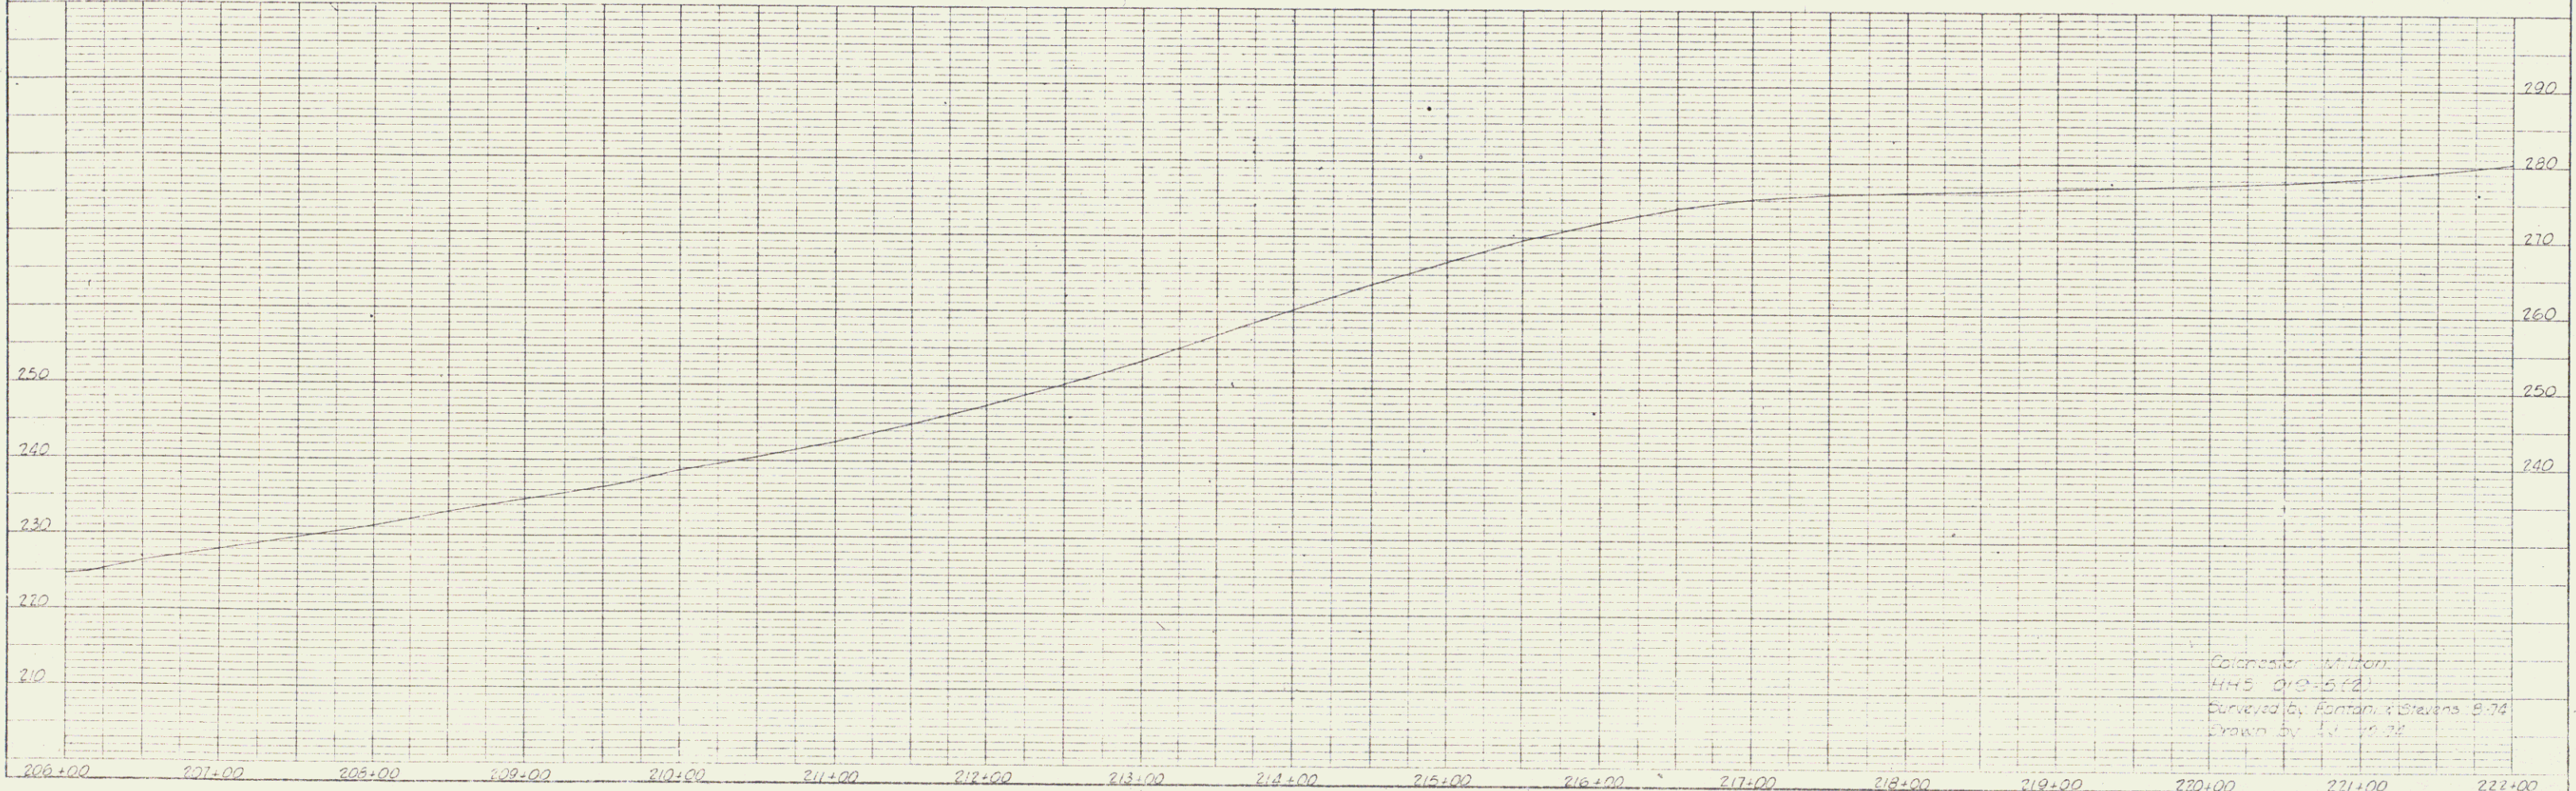

Colchester, W. Mass.
 H.M.S. 019-512
 Surveyed by Fontana & Stevens 8-74
 Drawn by J.L. 10-74

PLATE 1. PLAN PROFILE
 HAMIL & LEE CO.

6