


TYPICAL SECTIONS

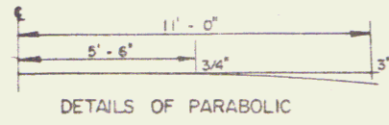

- 2 1/2" BITUMINOUS CONCRETE PAVEMENT, ITEM 361 MOD. (1/4" FOR TOTAL THICKNESS) 1/4" WEARING COURSE, TYPE III
- 3" CRUSHED GRAVEL OR CRUSHED STONE PLANT MIXED BASE COURSE, ITEM 213 (± 1/2")
- 18" SUB-BASE OF CRUSHED ROCK, ITEM 204 (± 1")
- 3" CRUSHED STONE SHOULDERS, ITEM 303 WITH TACK COAT TYPE III, ITEM 315 MOD.
- SUB-BASE OF GRAVEL, ITEM 201 MOD.
- 12" GRANULAR BORROW, ITEM 105 (± 1") IN FILL
- 24" SUB-BASE OF SAND, ITEM 202 (± 1") IN CUT

PERMISSIBLE TOLERANCES IN PARENTHESIS
APPLY TO THICKNESS ONLY.


SEEDING, ITEM 61
THE SEED MIXTURE SHALL BE COMPOSED AS FOLLOWS:

%	LBS/ACRE	NAME	PURITY %	GERM %
33.33	20	CREeping RED FESCUE	97	82
10.00	5	TALL FESCUE	95	80
16.67	10	KENTUCKY BLUE GRASS	85	75
8.33	5	RED TOP	92	90
16.67	10	DOMESTIC RYE GRASS	98	80
8.33	5	BIRDFOOT TREFLOIL (EMPRE)	99	80
0.42	1/4	WEED SEED		
8.25	3 3/4	INERT MATERIAL		
100.00	60	LBS PER ACRE		

THE FERTILIZER ITEM 615 SHALL BE MIXED AS FOLLOWS:

NITROGEN	PHOSPHORUS	POTASH	RATE OF APPLICATION
10 %	20 %	10 %	500 LBS PER ACRE.

FERTILIZER SHALL BE DELIVERED IN BAGS OF NOT MORE THAN 100 LBS. EA.
50 LBS. OF WINTER RYE PER ACRE TO BE APPLIED TO THIS MIXTURE IF DIRECTED BY THE ENGINEER.
MULCH, ITEM 622 TO BE PLACED ON ALL EARTH SLOPES AT THE RATE OF 2 TONS PER ACRE.
STEEL MARKER POSTS, ITEM 547-D TO BE PLACED AS DIRECTED BY THE ENGINEER FOR ROUNDING OF SLOPES, SEE SHEET B-5.

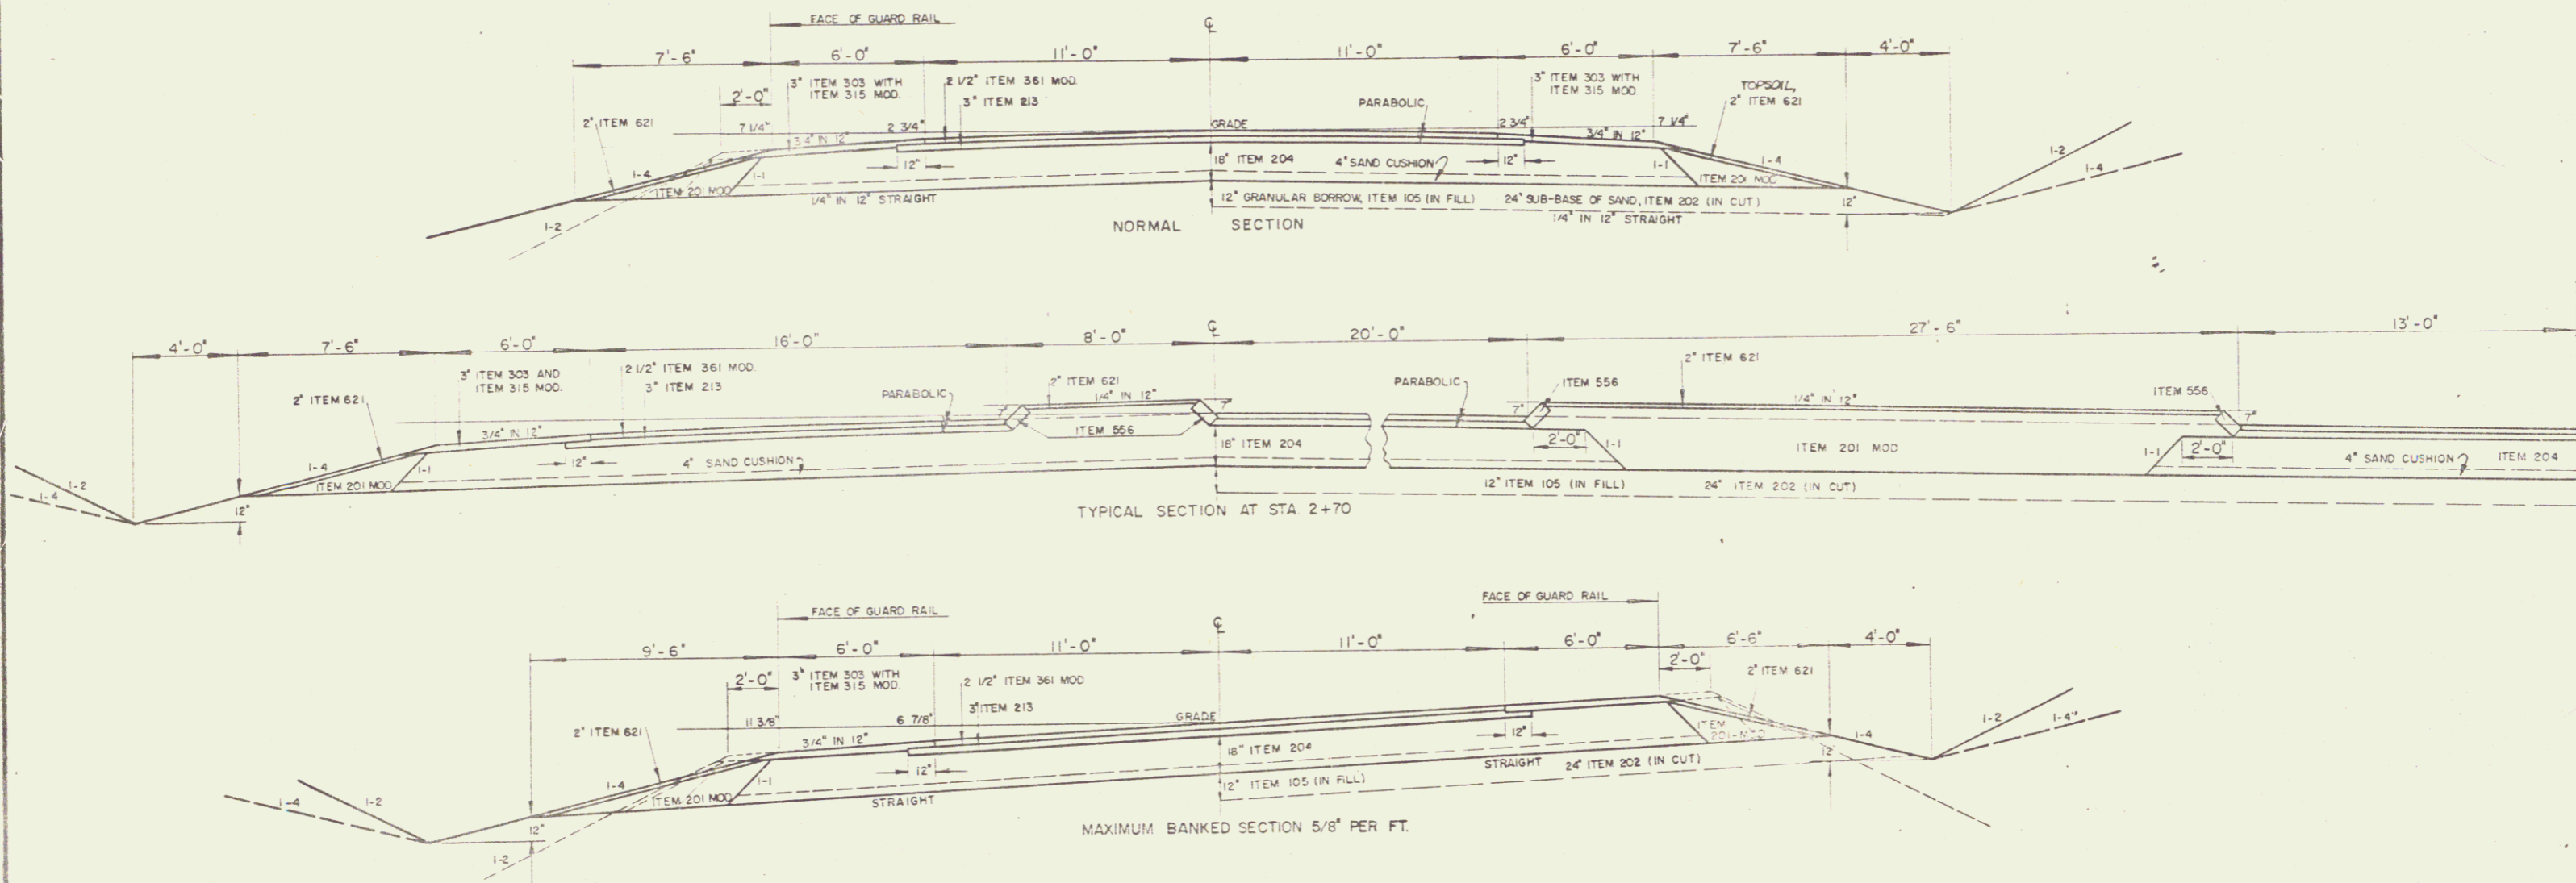

GEORGIA VT. 104-A

SURVEYED BY: R.G. DATE: 5/28/66
 DRAWN BY: R.G. DATE: 5/28/66
 TRACED BY: A.J. DATE: 5/28/66

PROJ. BP. NO. 019-5-6676
 SHEET 3 OF 13

0-7

13