
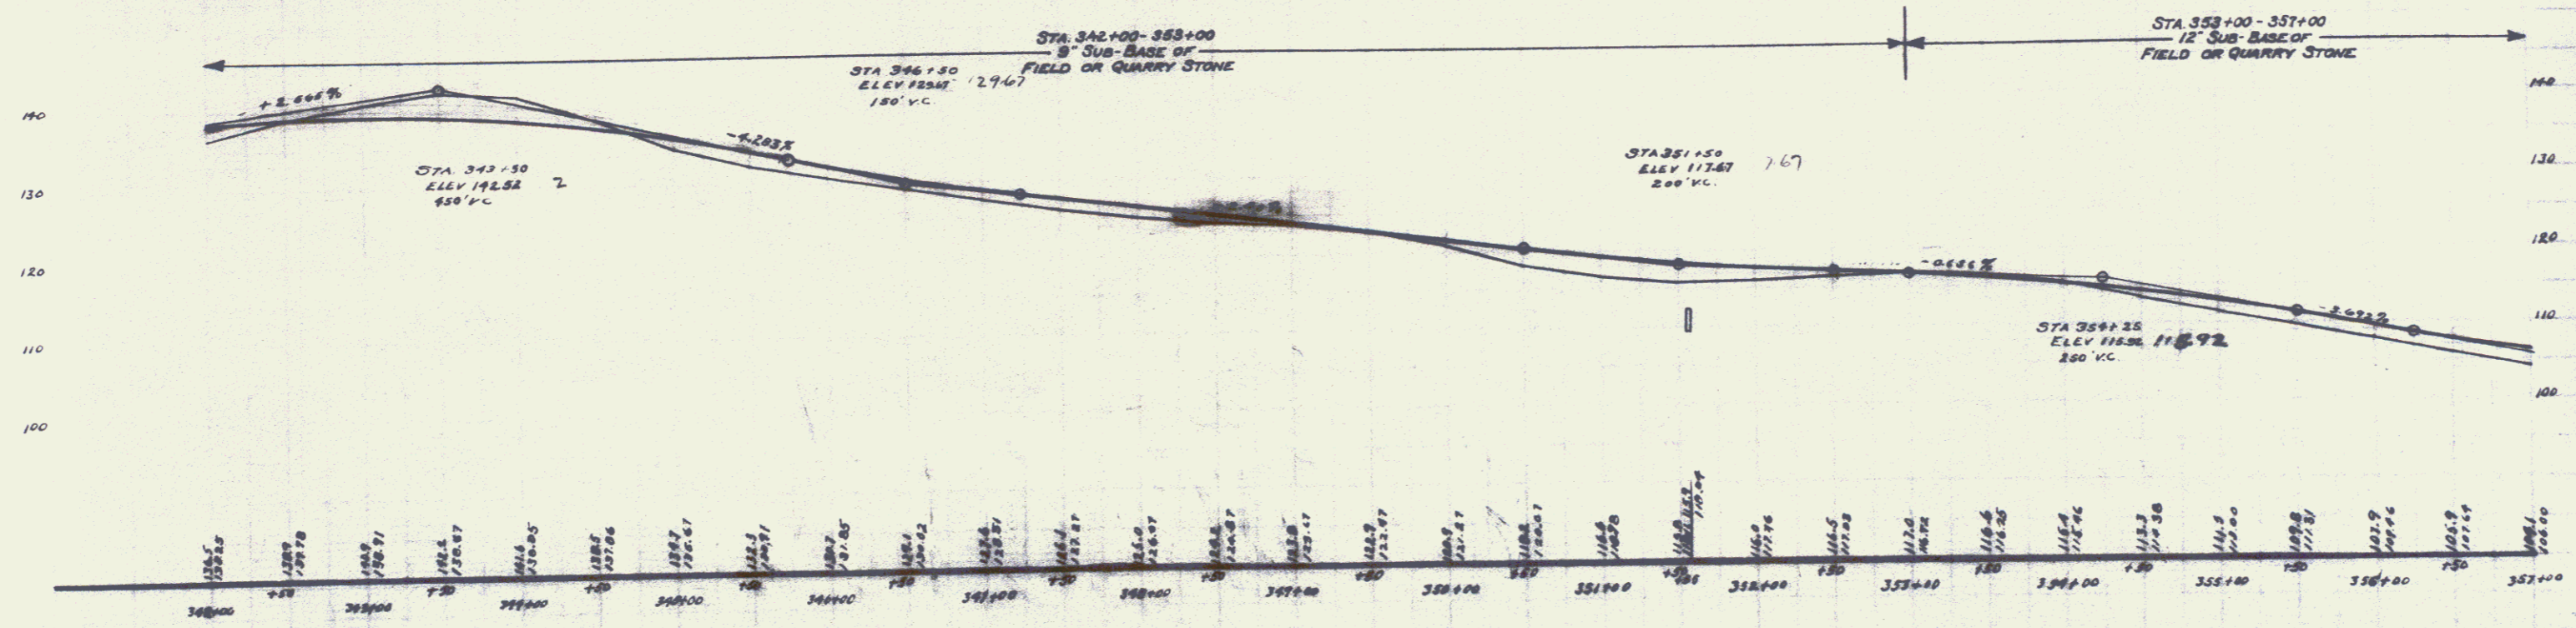


CABLE GUARD RAIL REQUIRED
 ON LEFT
 Sta 342+00 to 345+48 Length 348 ft
 " 350+00 to 351+23 " " 123 ft
 ON RIGHT
 Sta 351+27 to 351+63 Length 36 ft

NEW CULVERTS REQUIRED
 Sta 351+55 - 353 Reinf Conc Box Culvert.
 Concrete Class A (1-2-4) 190 Cu Yds
 Reinforcing Steel 1261 pounds

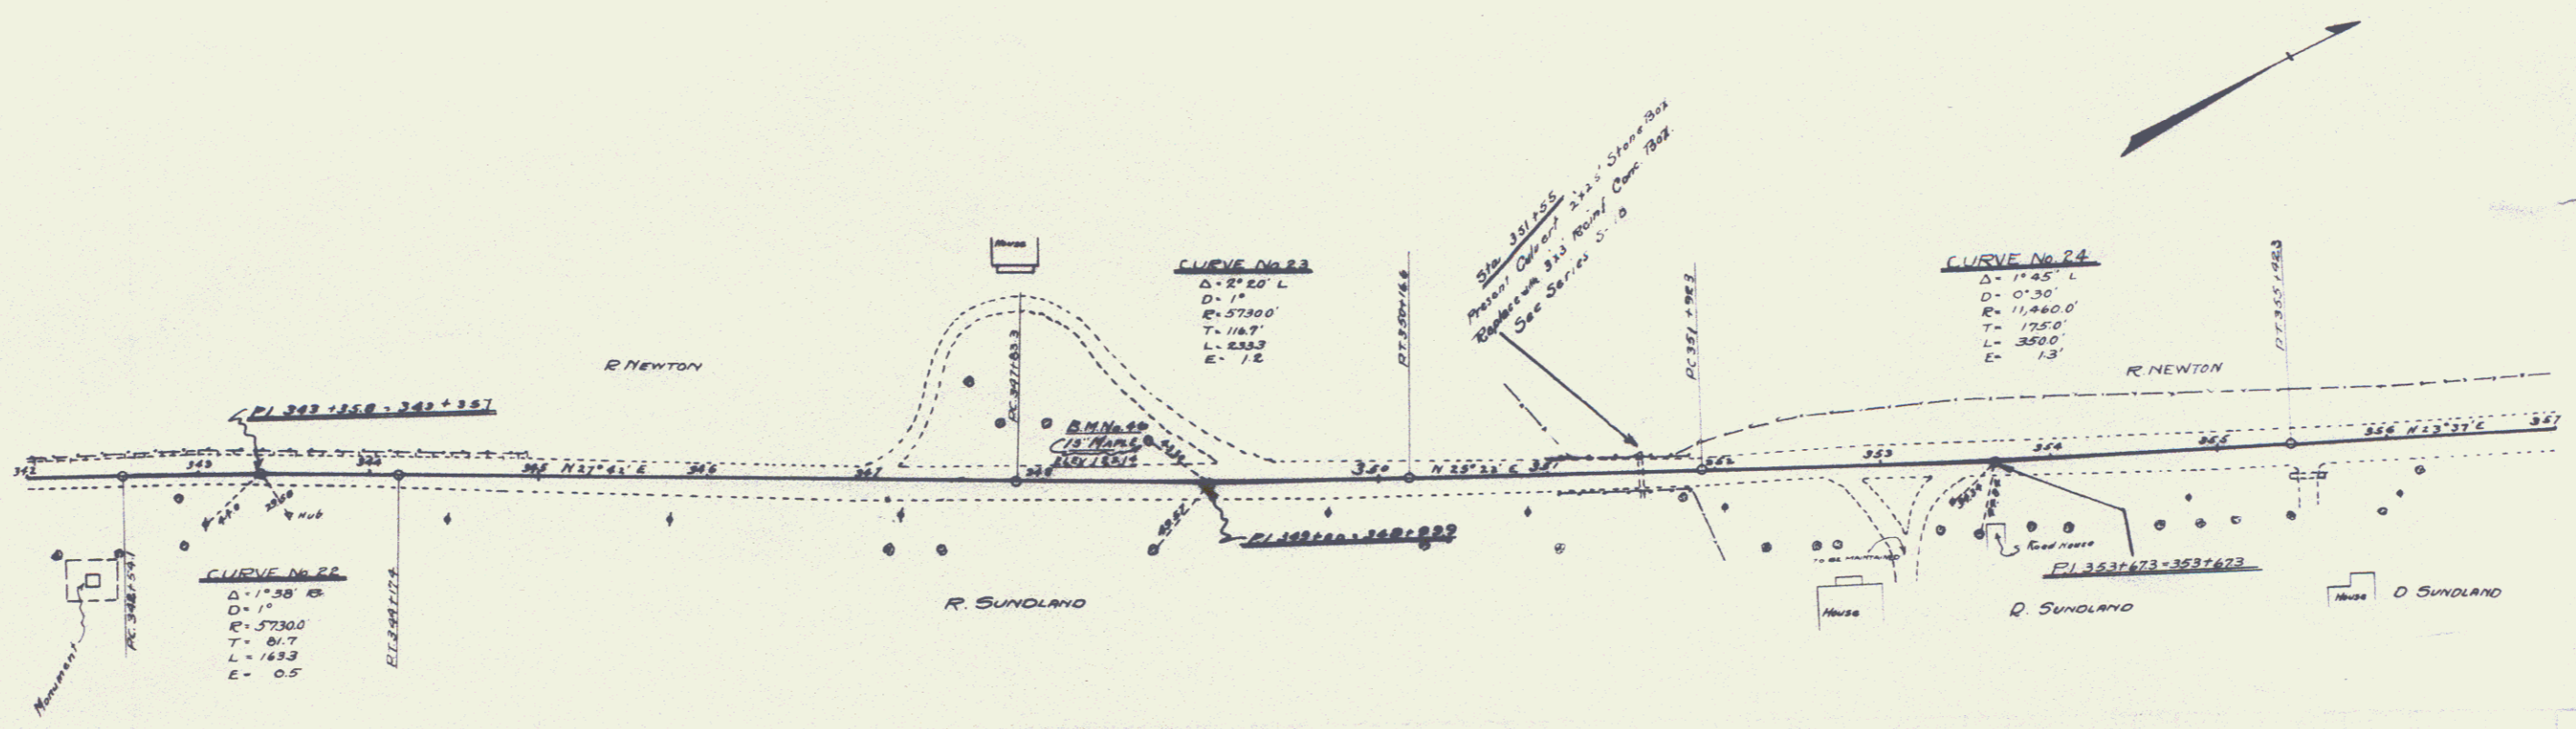

R.M. No. 49. Spine in 16' from on left of Sta. 348+00 Elev. 123.16

Series P No. 52-B
 SHEET 10 of 79

17