

WOOD GUARD RAIL REQUIRED
 ON LEFT
 Sta. 265+88 to 266+12 Length 24 lin. ft.
 ON RIGHT
 Sta. 265+88 to 266+12 Length 24 lin. ft.



NEW CURBS REQUIRED 10' P
 Sta. 266+63 2x2 Box
 1-2-4 Concrete 10.5 cu. yd.
 Reinforcing Steel 683.0 lbs. 683.

6" SUB-BASE
 Sta. 259+00 to 266+00 Length 700'

724 21-24 G 34

W.E. Miller
 P.E. Roadway
 1-2-25

B.M. Howard
 P.E. Roadway
 1-2-25

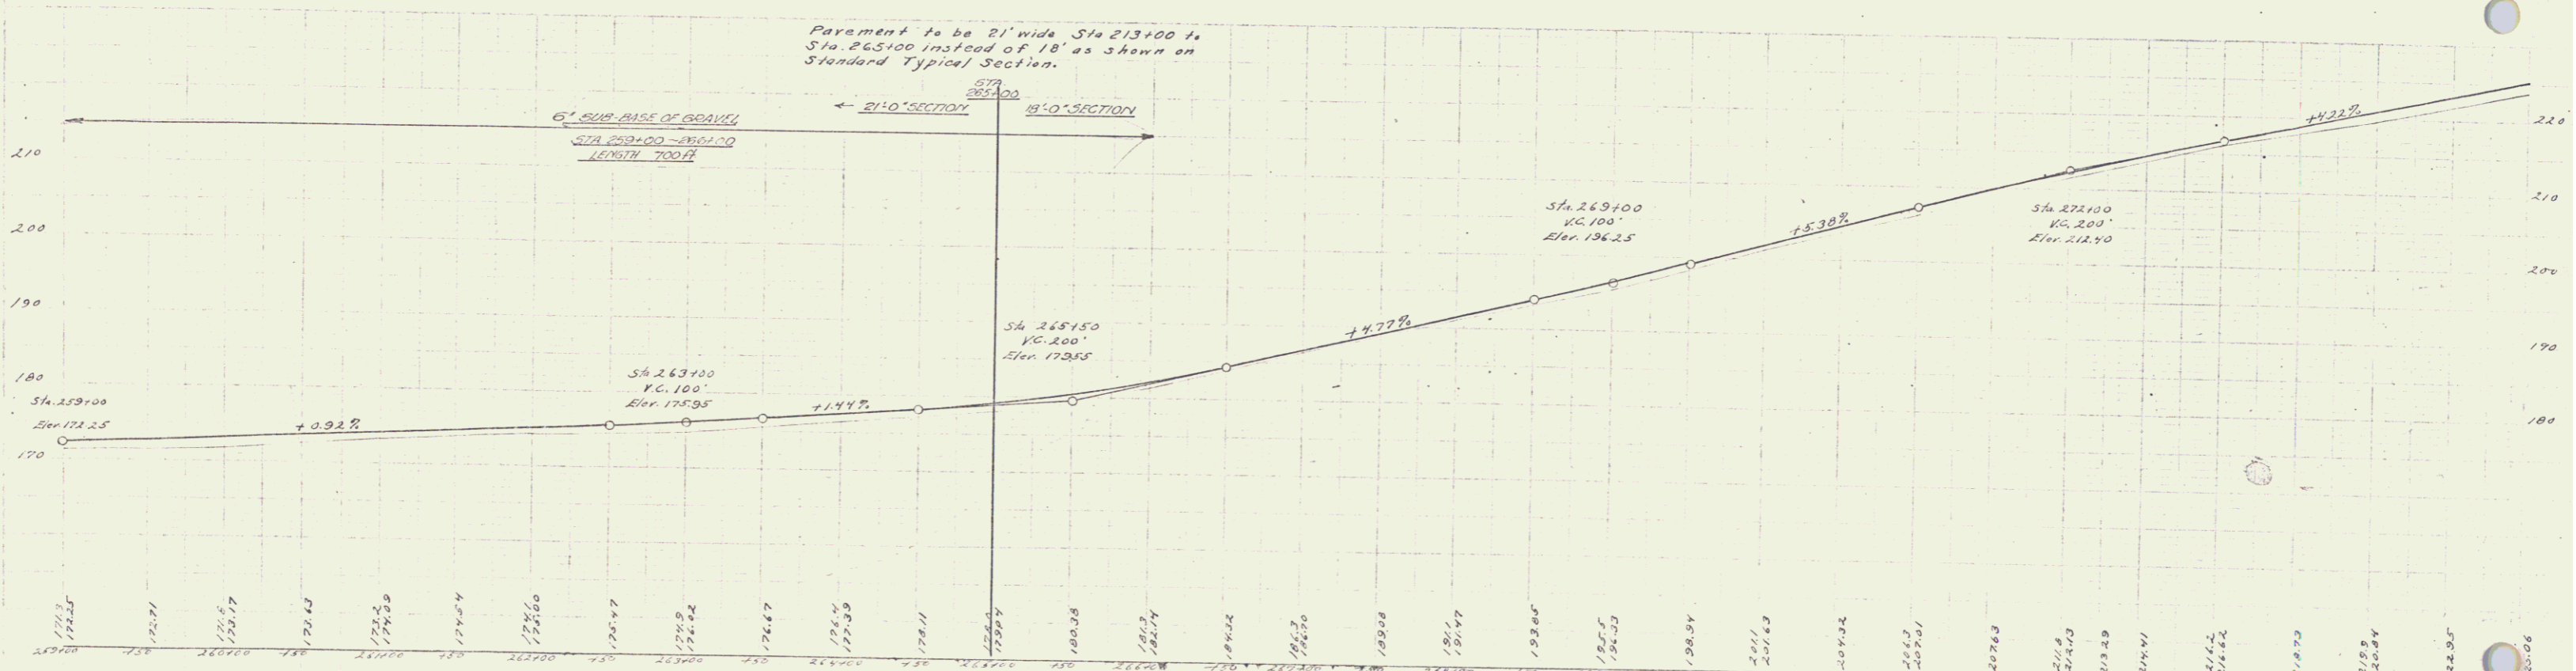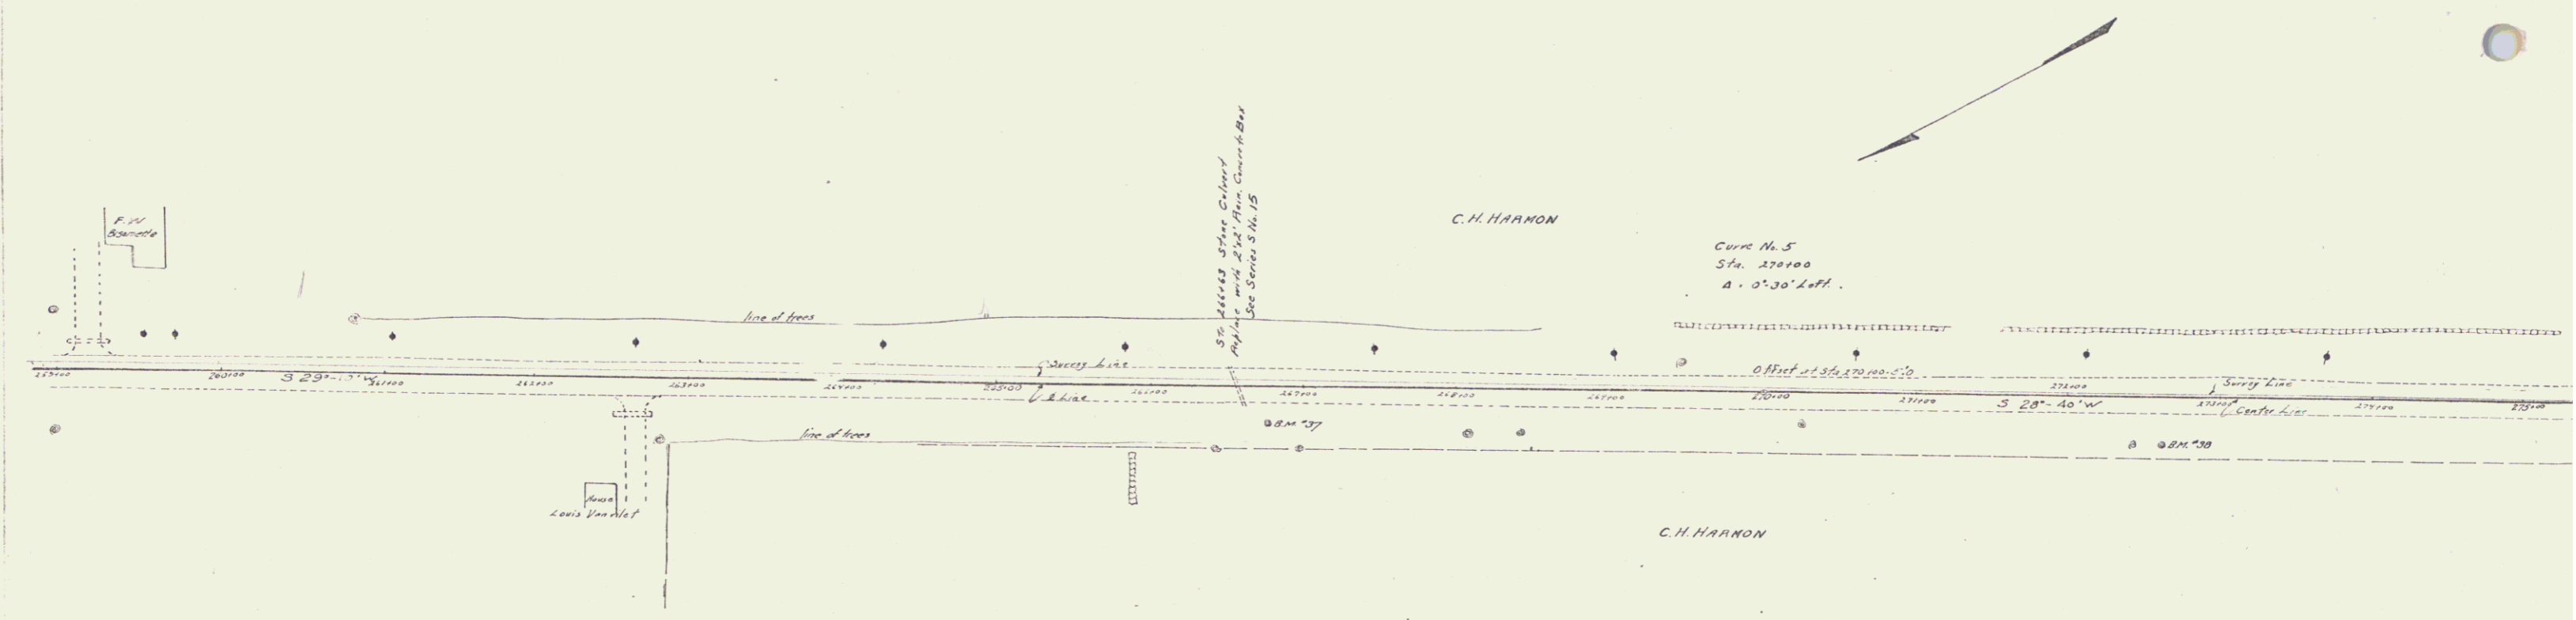

B.M. 35 N.W. Corner Steeping stone of F.W. Bissonette Sta. 259+50 Elev. 172.36
 B.M. 37 Spike in 16' elm 30' right of Sta. 266+72 186.49
 B.M. 38 " 14 " 34' left " 272+62 215.02

Series F No. 72 Filed
 Sheet 6 of 34

5