



GUARD RAIL REQUIRED
ON LEFT
Sta. 388+46 to 388+70 length 24 lin. ft.
ON RIGHT
Sta. 388+46 to 388+70 length 24 lin. ft.

NEW CULVERTS REQUIRED
Sta. 388+58 3'-0" x 3'-0" Reinforced box 3.7 cu yd.
1-2-4 Concrete 12.1 " "
1-2-5 " " " "
Reinforcing Steel 190 lbs.

227 1882 12 43

CHARLES BYINGTON

B. L. BYINGTON

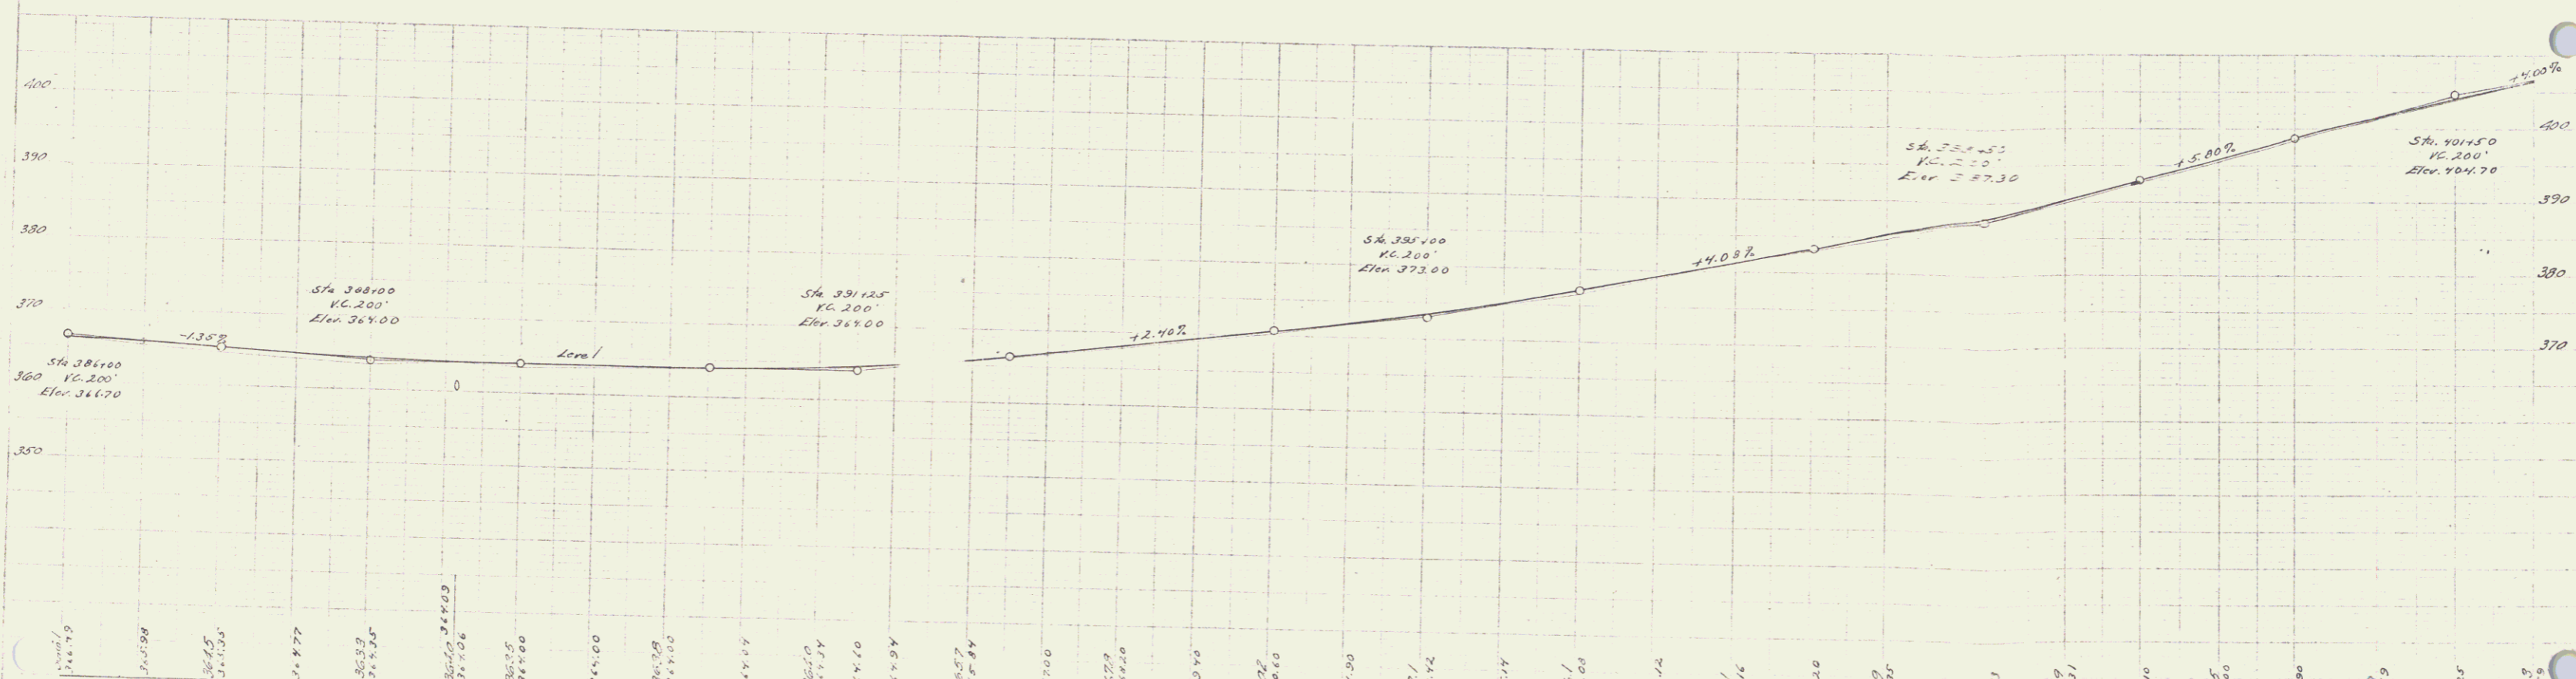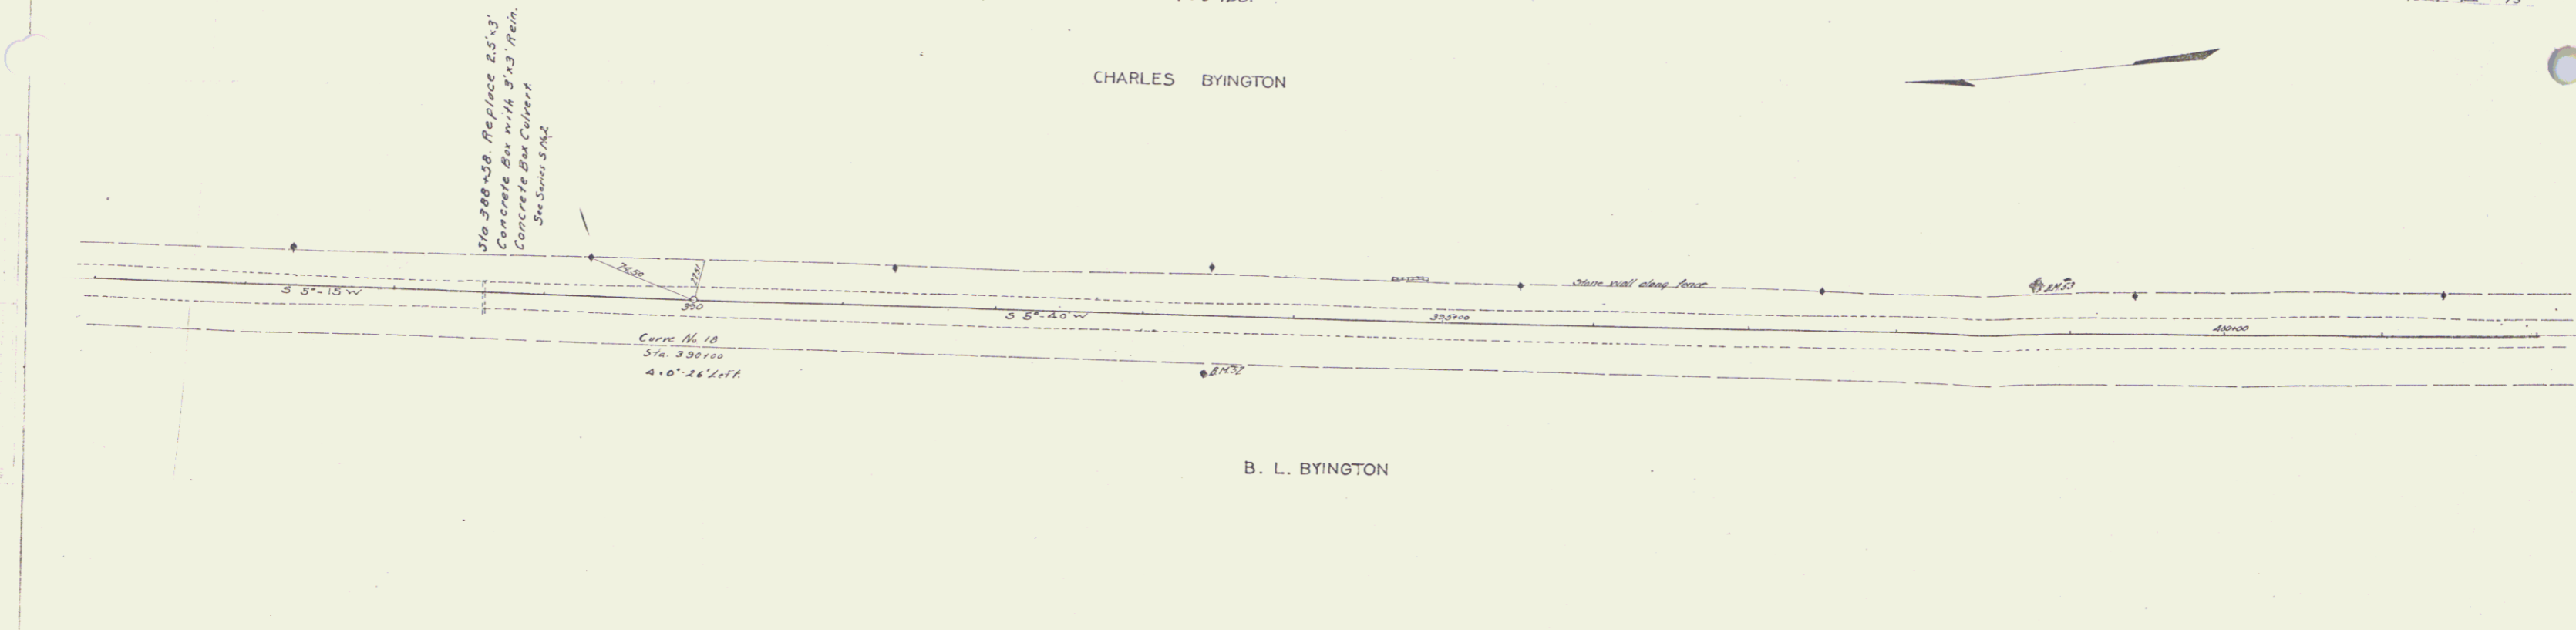

B.M. No. 52 Spike 20' elm 37' high of sta. 392+40 elev. 360.25
B.M. No. 53 Rock 27' left Sta. 388+77 elev. 392.17

SHEET 14 OF 43

13