
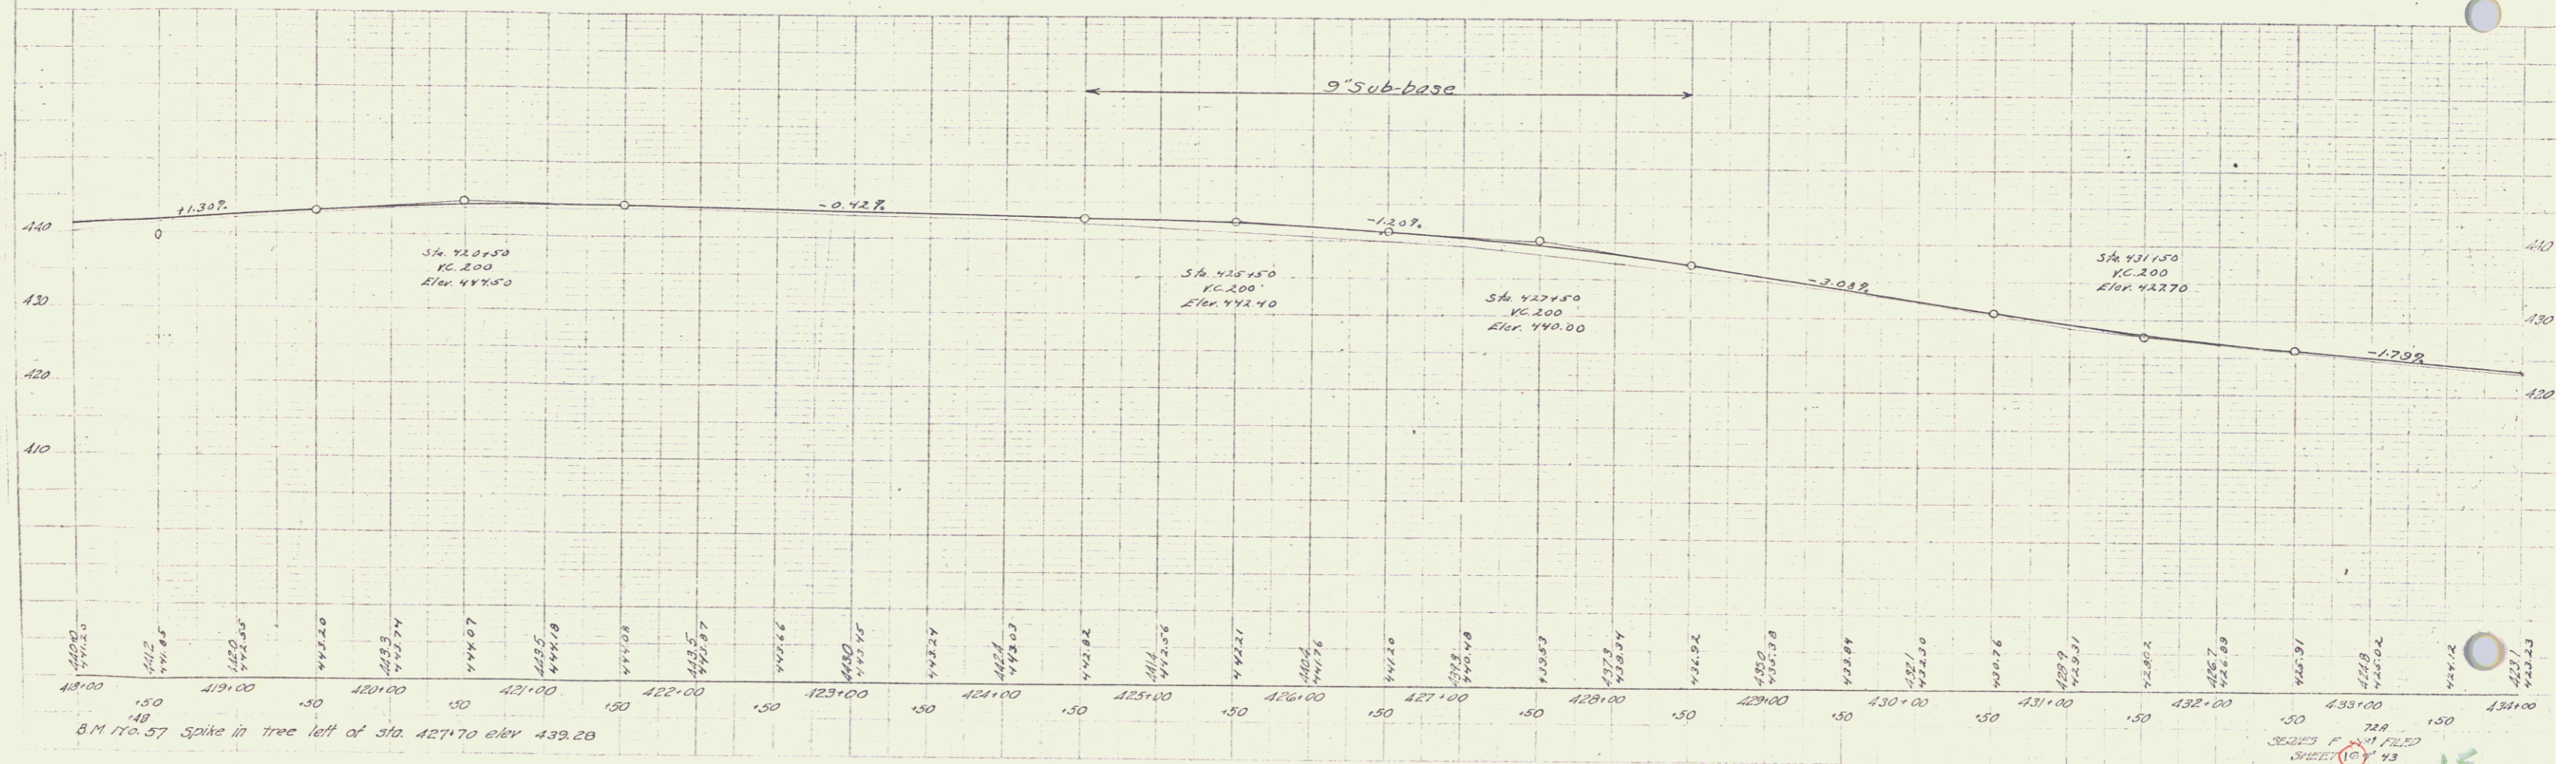


GUARD RAIL REQUIRED
ON LEFT
Sta. 418+36 to 418+60 length 24 lin. ft.
ON RIGHT
Sta. 418+36 to 418+60 length 24 lin. ft.

NEW CULVERTS REQUIRED
Sta. 418+48 18" Rein. Concrete Pipe length 32' Ft.
1-2.5 Concrete 2.3 cu yd.

3" SUB-BASE
Sta. 424+50 to 428+50 Length 400'

DATE: 12-27-16
SHEET: 10 OF 43

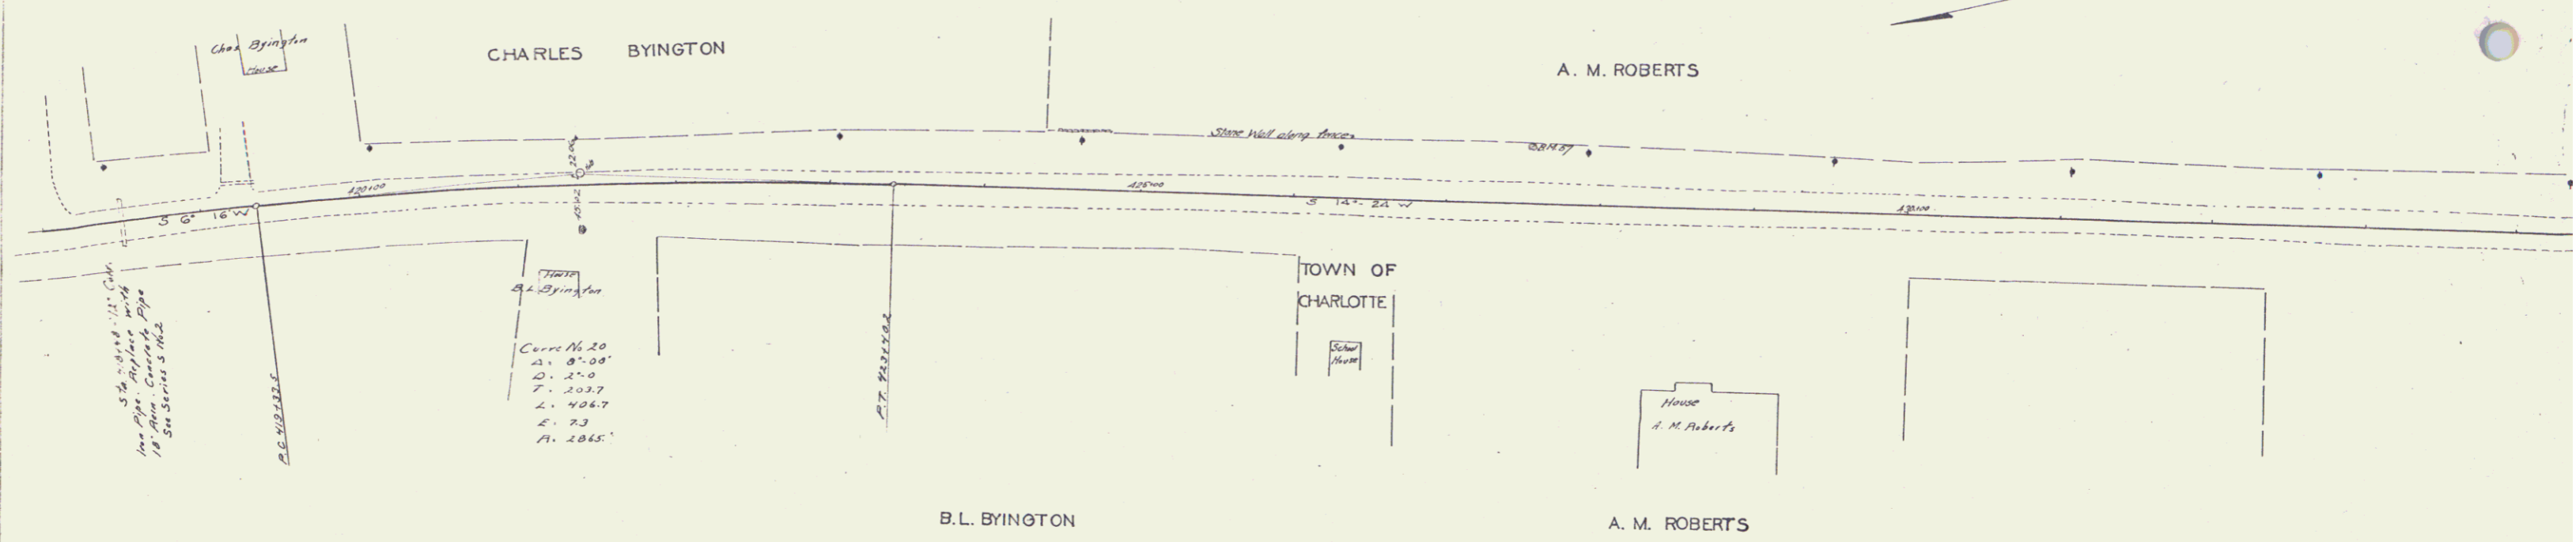

B.M. 170.37 Spike in tree left of sta. 427+70 elev. 439.28

72A
SERIES FILED
SHEET 10 OF 43

15