


GUARD RAIL REQUIRED  
ON LEFT  
Sta. 20+70 to Sta. 21+02 length 32 ft  
" 25+28 " 27+98 " 200'  
ON RIGHT  
Sta. 20+78 to Sta. 21+02 length 24 ft  
" 25+28 " 27+98 " 200'  
TOTAL THIS SHEET 448 ft

NEW CULVERTS REQUIRED  
Sta. 20+30 2.5' x 2.5' Reinforced Concrete 28 ft  
1-2-4 Concrete 35 cu yds.  
1-3-6 " 114 " "  
Steel 35 lbs.  
Sta. 27+70 2' x 2' Concrete 28 ft  
1-2-4 " 57 cu yds.  
1-3-6 " 8.2 " "

FED. ROAD DIST. NO.	STATE	FED. AID PROJ. NO.	FISCAL YEAR	SHEET NO.	TOTAL SHEETS
5	VT	17	1918	8	2.2

W.B. Davis  
 H. H. Hough  
 H. S. Merrihue  
 G. M. Allen  
 G. L. Pease  
 H. C. Tinkham

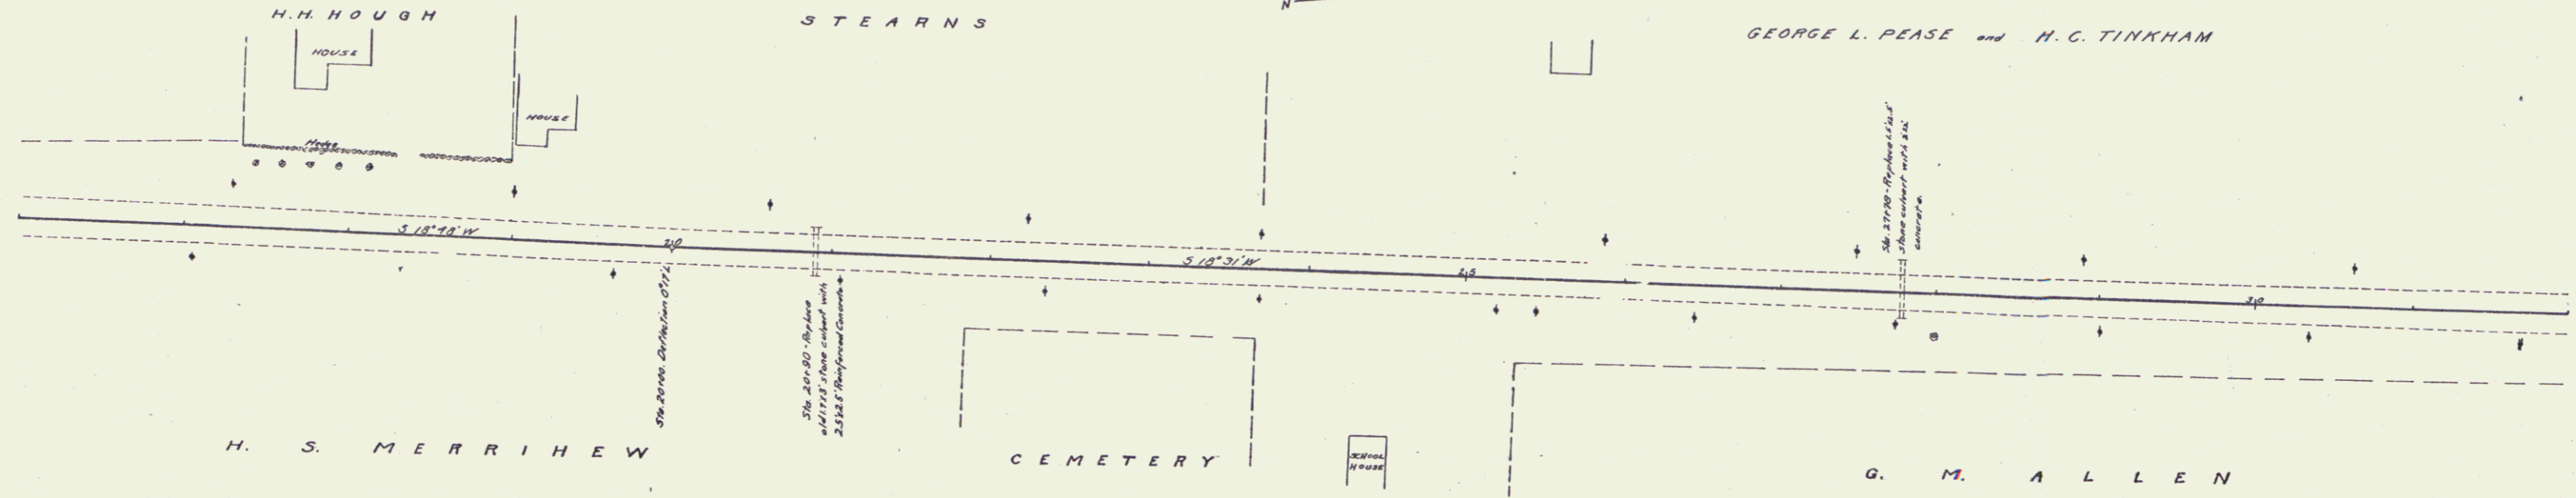

W.B. Davis  
 H. H. Hough  
 H. S. Merrihue  
 G. M. Allen  
 G. L. Pease  
 H. C. Tinkham



Series C. 1918 Filed  
 3