

STONE BASE REQUIRED
Sta 64+00 to sta 71+00 Length 700R



GUARD RAIL REQUIRED
ON LEFT
Sta 71+35 to sta 72+31 length 96R
- 70+40 - " 70+85 - 160 -
ON RIGHT
Sta 71+27 to sta 72+63 length 136R
- 70+15 - " 70+59 - 144 -
TOTAL THIS SHEET 544R

CULVERT REPAIRS REQUIRED
Sta 71+70 1-3-6 Concrete 18 cu yds

FED. ROAD DIST. NO.	STATE	FED. AID PROJ. NO.	FISCAL YEAR	SHEET NO.	TOTAL SHEETS
9	VT	11	1918	7	10

R. B. Bartlett
 Geo. Bartlett
 Surveyors
 117 1/2
 No. 100
 No. 100
 No. 100

W. E. Warner
 C. H. Co.
 Surveyors
 117 1/2
 No. 100
 No. 100

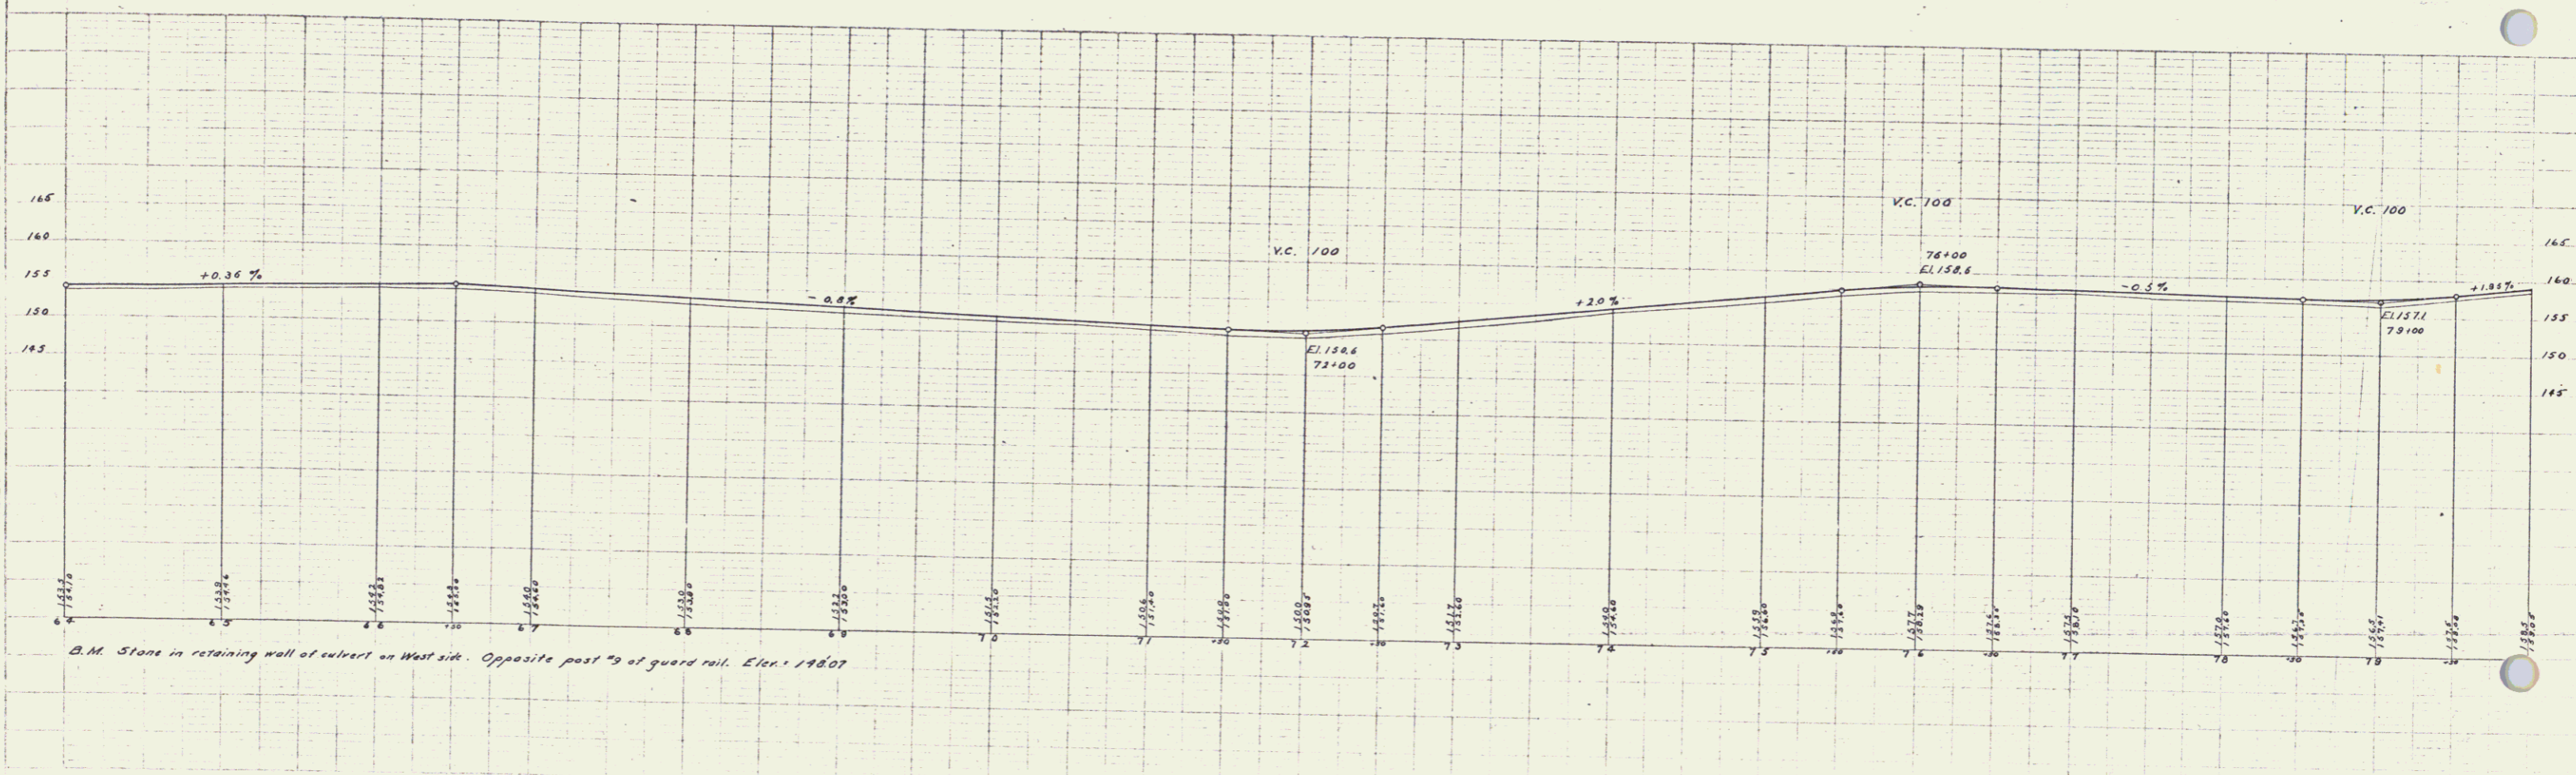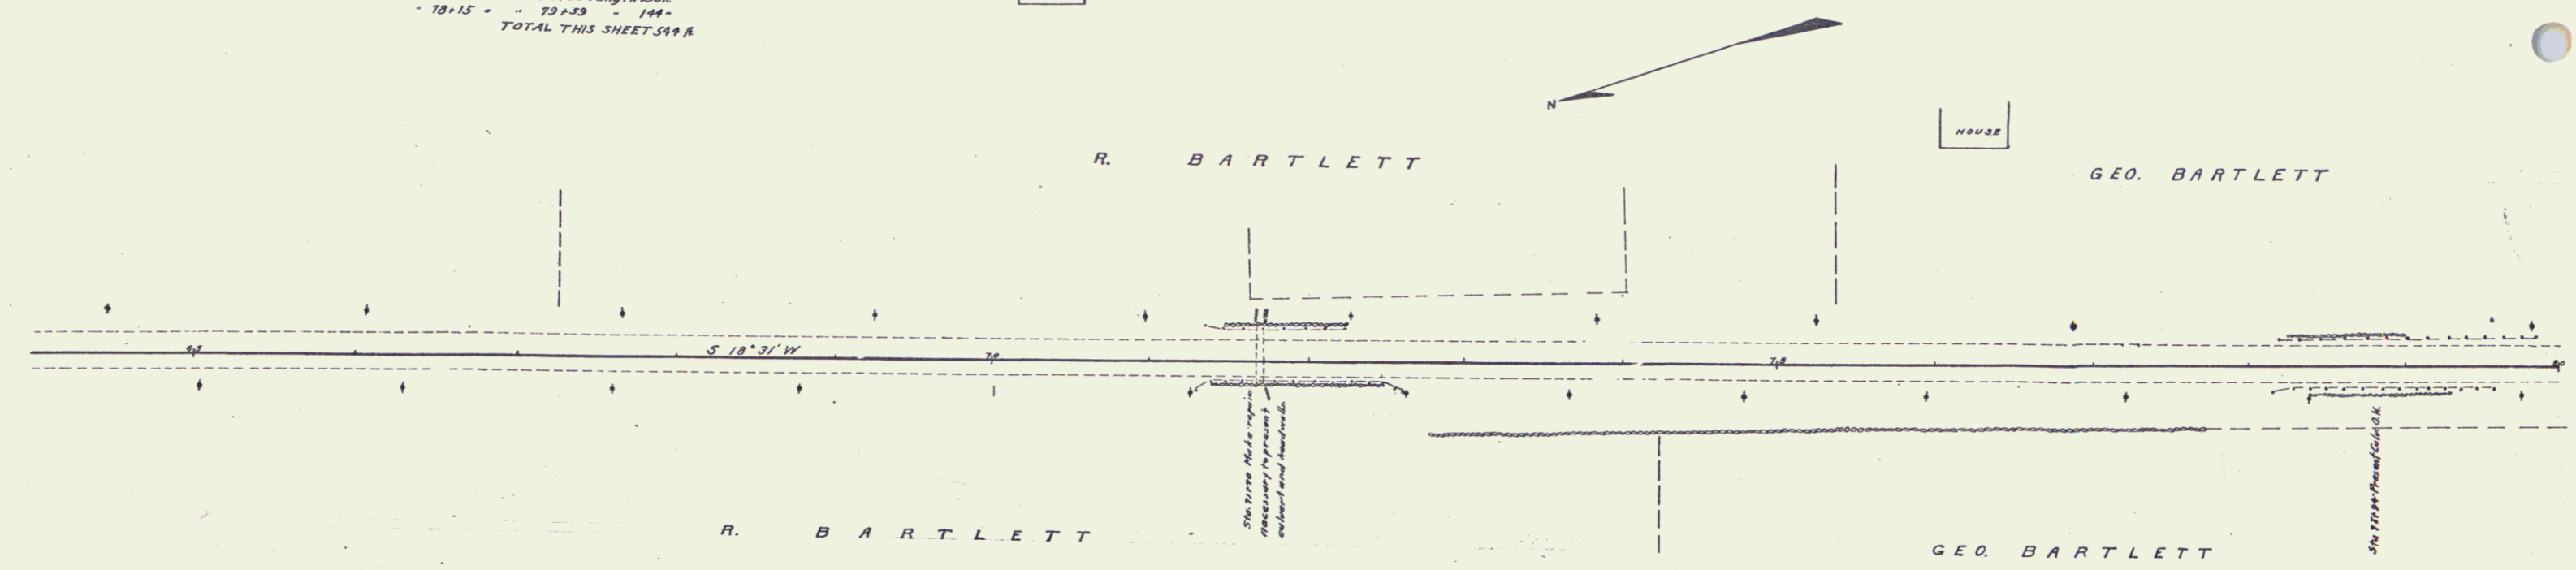

Series C. No. 45. Filed 5/24/18