
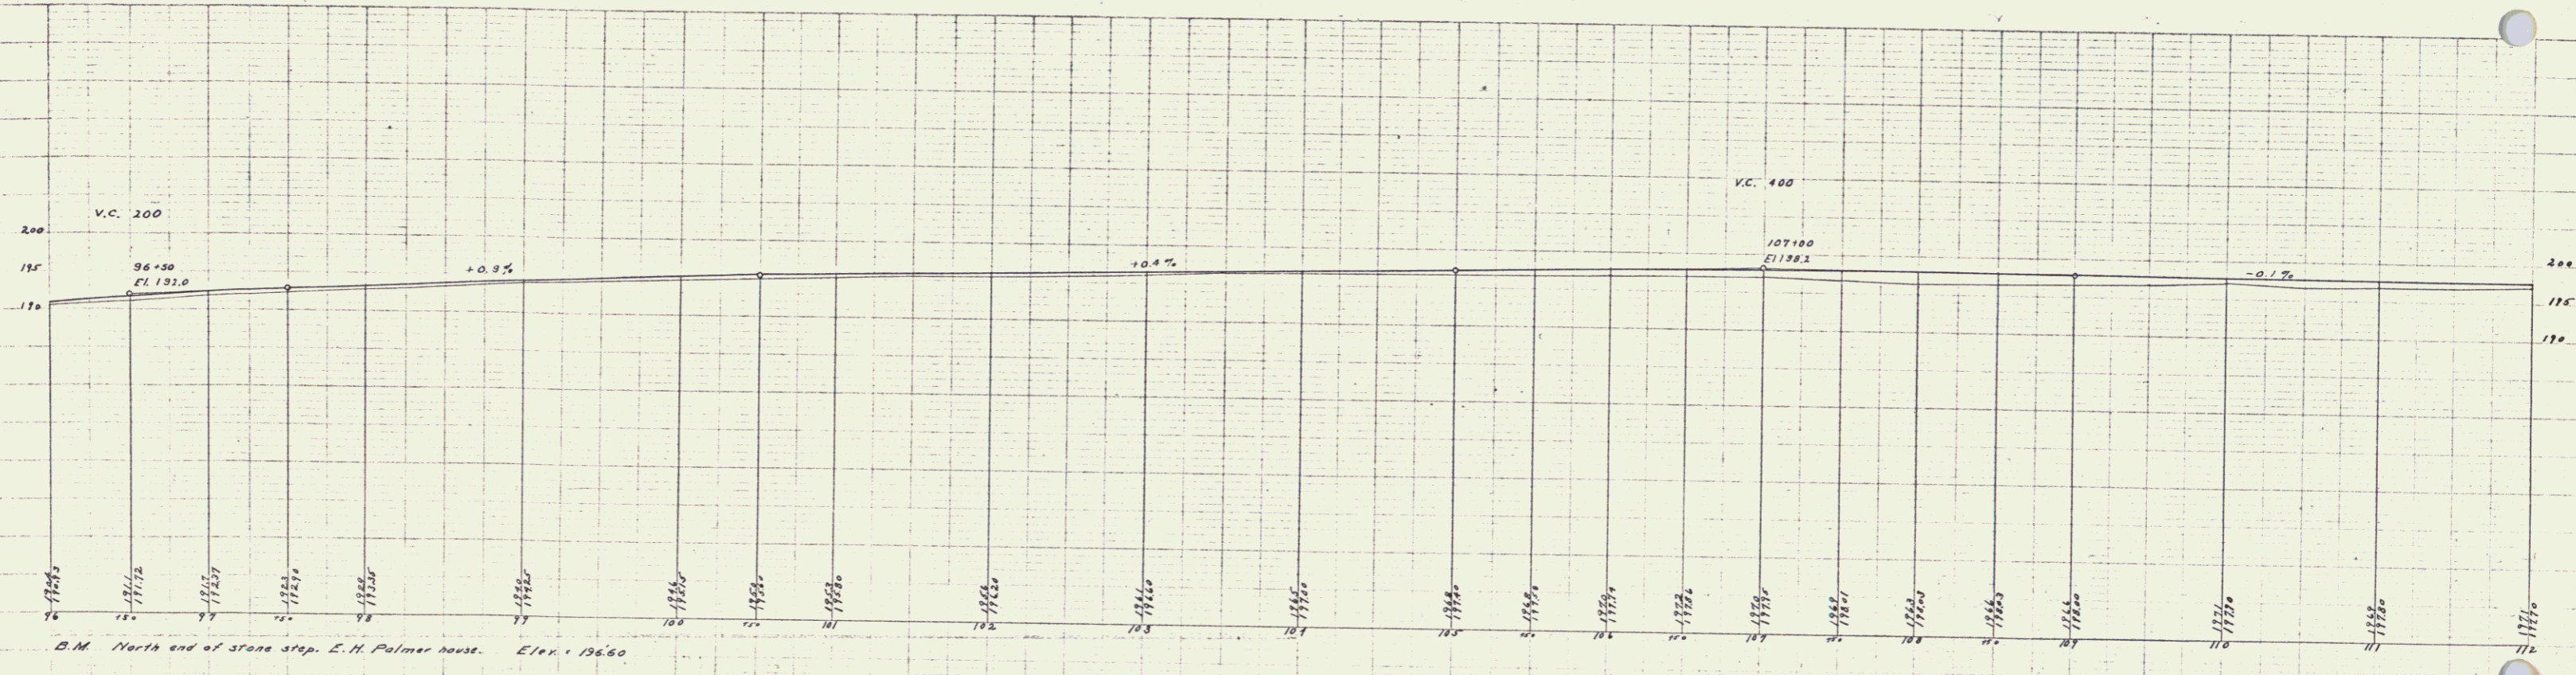


GUARD RAIL REQUIRED  
ON RIGHT  
Sta. 103+86 to Sta. 110+10 length 248  
ON LEFT  
Sta. 103+86 to Sta. 110+10 length 248  
TOTAL THIS SHEET 488

NEW CULVERTS REQUIRED  
Sta. 109+38 1-2-4 Concrete Headwalls 4.0 cu yds.

FED. ROAD DIST. NO.	STATE	FED. AID PROJ. NO.	FISCAL YEAR	SHEET NO.	TOTAL SHEETS
9	VT	1-5	1918	9	12

W.B. Davis  
MANUFACTURED COPY  
1918

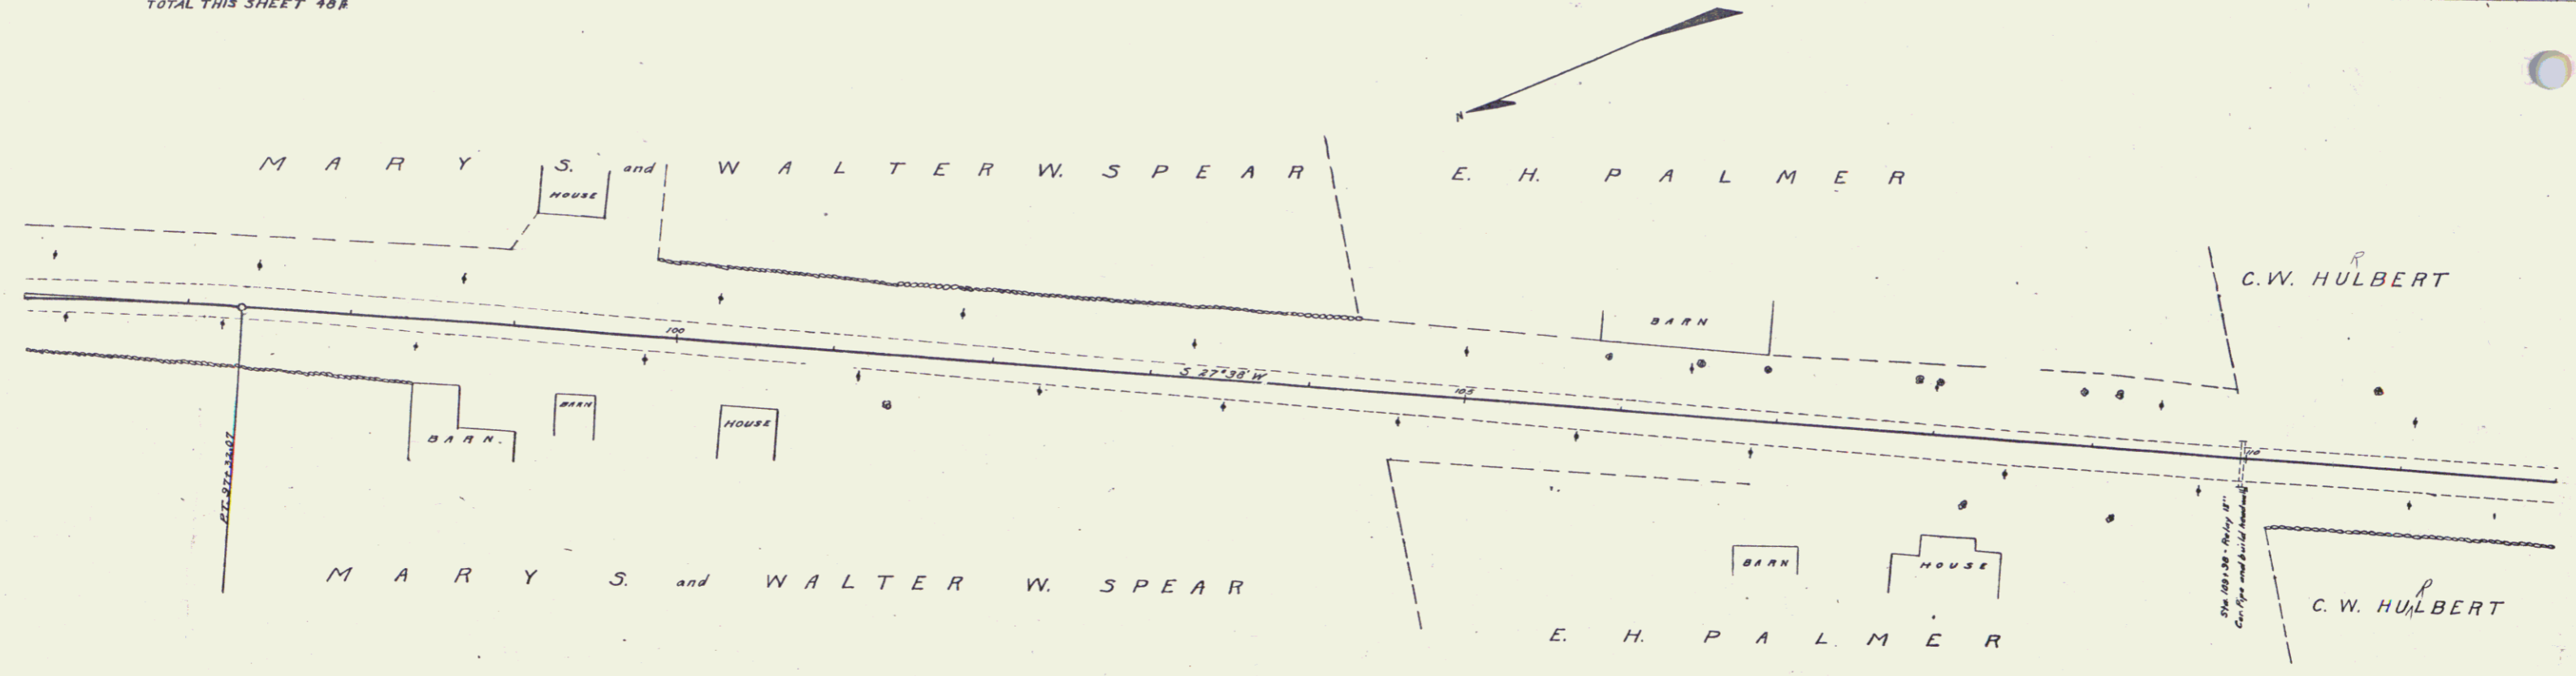

D.M. North end of stone step, E. H. Palmer house. Elev. 196.60

Series F No. 15 Filed Sheet 9 of 12

8