



FED. ROAD DIST. NO.	STATE	FED. AID PROJ. NO.	FED. AID YEAR	SHEET NO.	TOTAL SHEETS
9	VT			18	

HENRY HARRINGTON

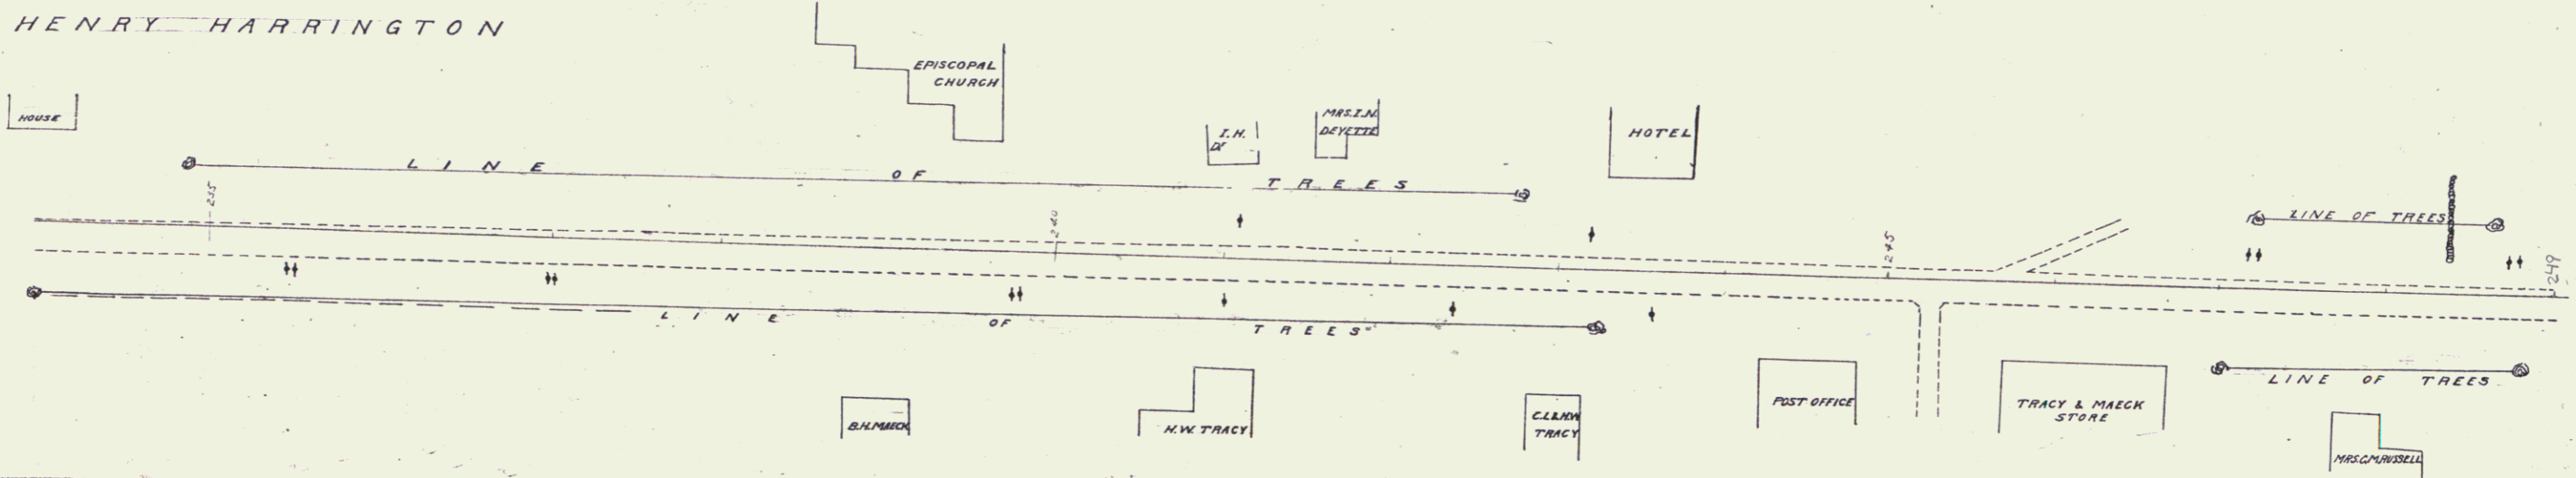

PLAN
NOTED BY
DATE

SCALE
1" = 20'

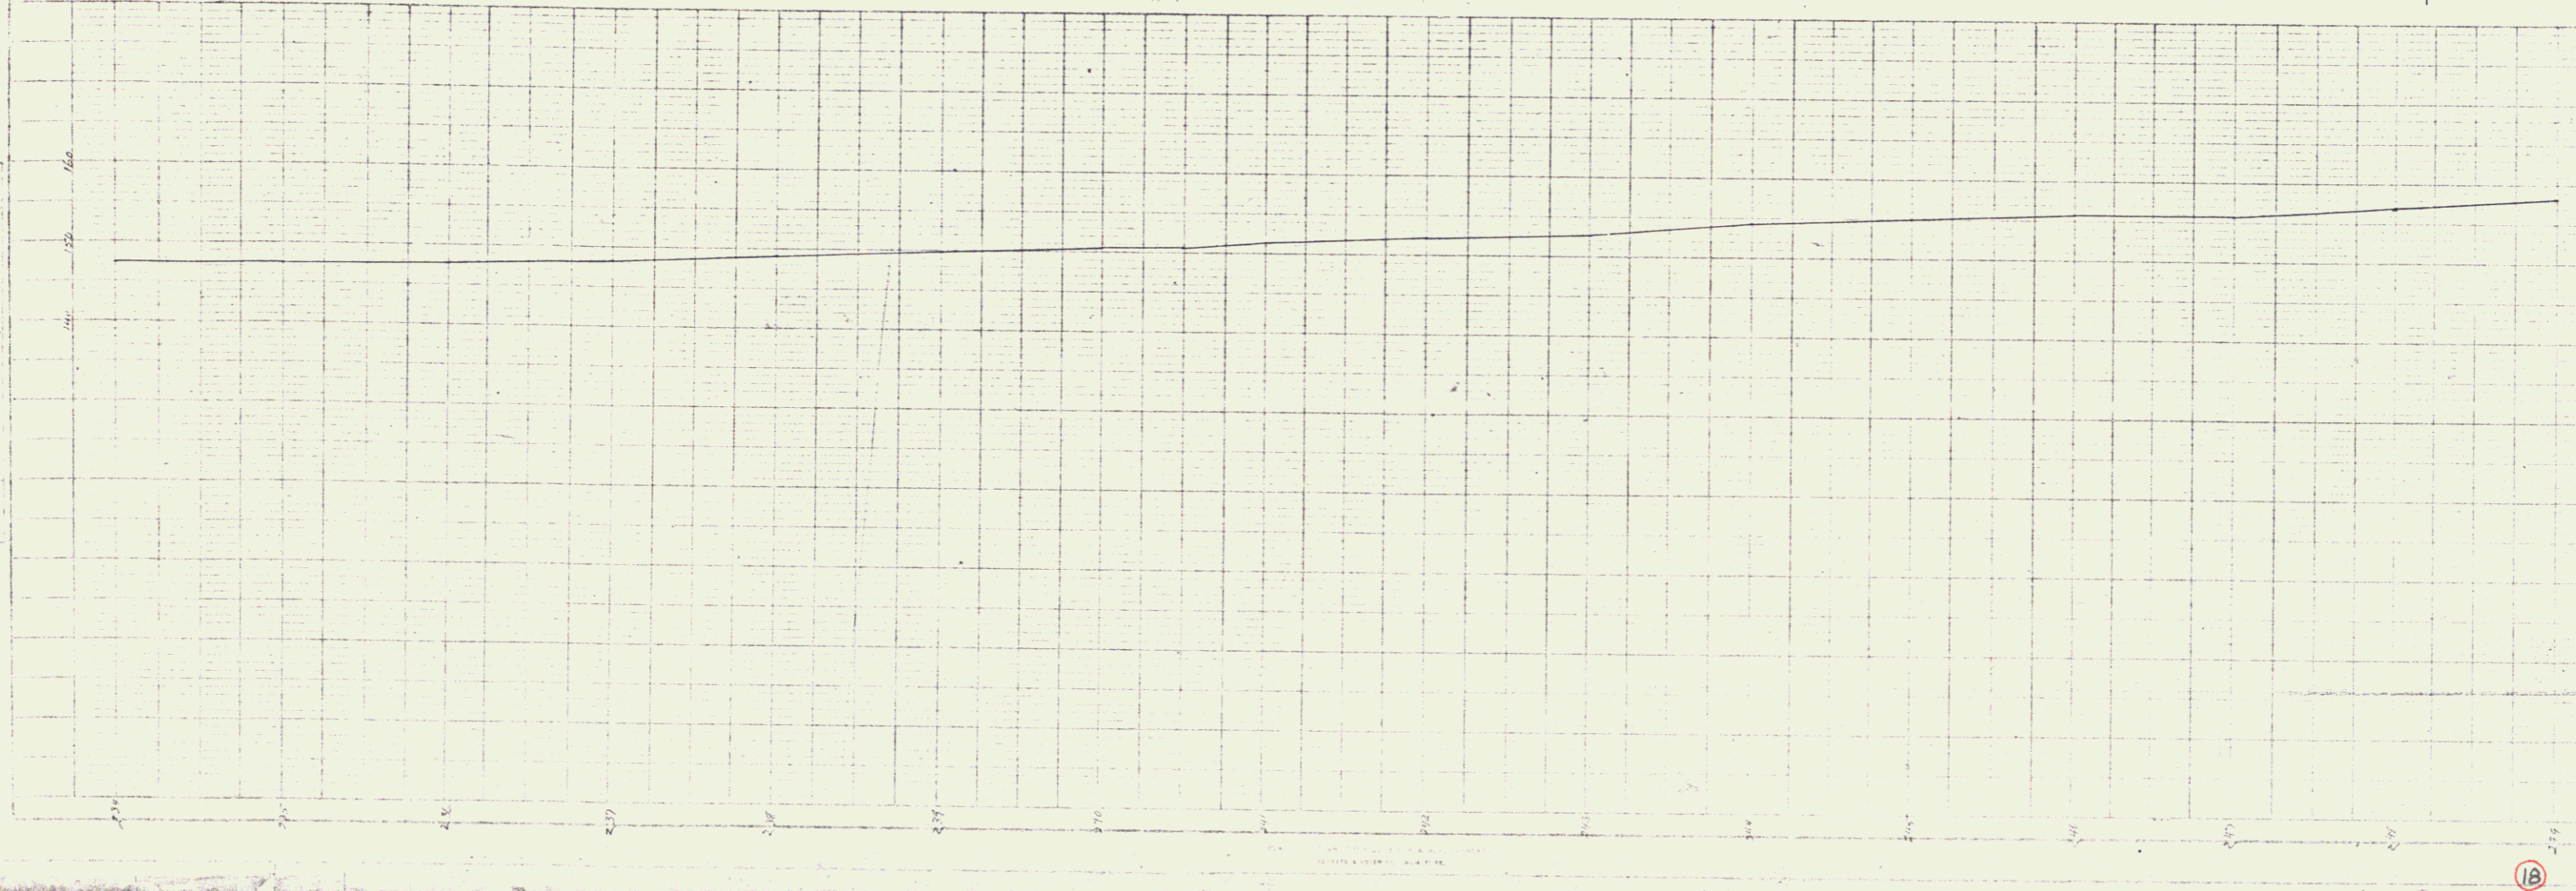

So Burlington

18

18