

CONSTRUCT DRIVES (LT)



424+86	COMMERCIAL
425+72	" "
427+73	" "
428+58	" "
429+33	" "

REMOVING AND RESETTING CURB, ITEM 507
REMOVE STA (RT)

424+12-424+71	RESET STA (LT)
424+90-425+61	425+12-424+71
425+90-427+54	425+01-425+60
427+60-428+64	425+74-427+54
428+73-429+22	427+94-428+45
429+30-431+00	428+68-429+25
	429+41-431+00

CHANGING ELEVATIONS OF CATCH BASINS
OR MANHOLES, ITEM 533

426+00	Gr
429+00	" "
429+51	" "
429+80	" "

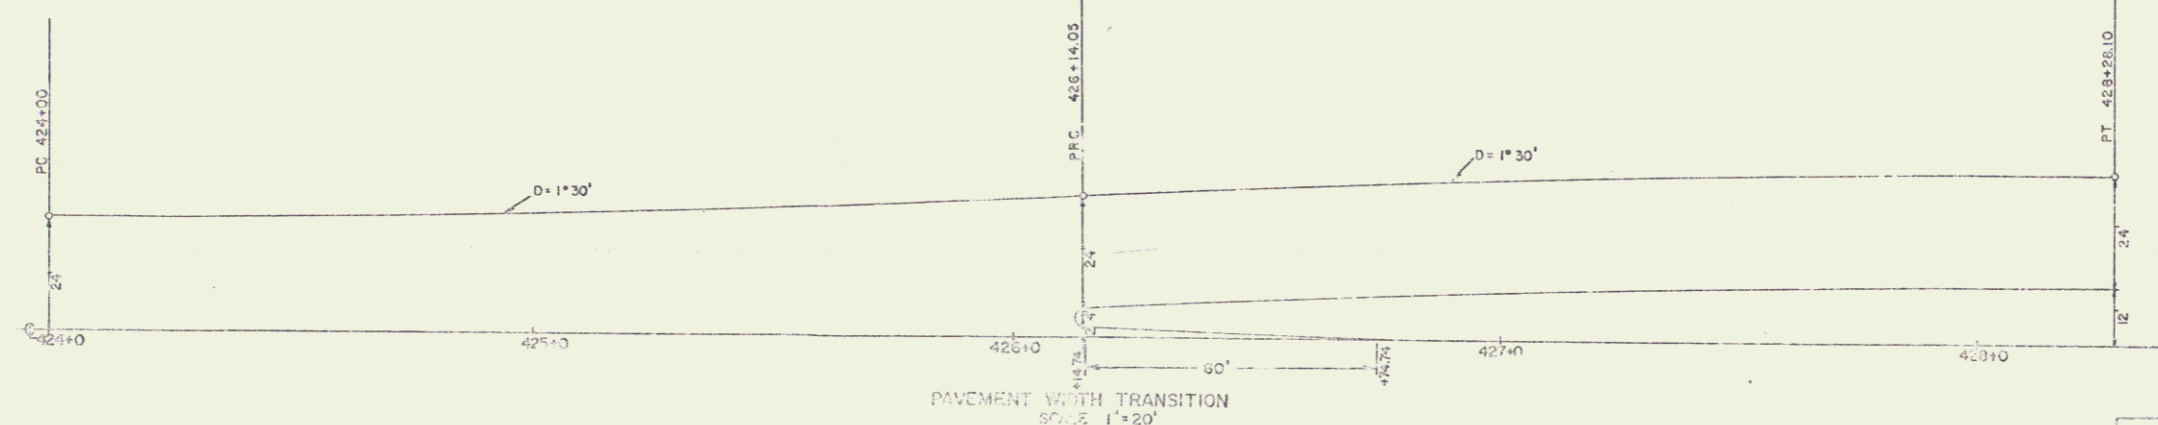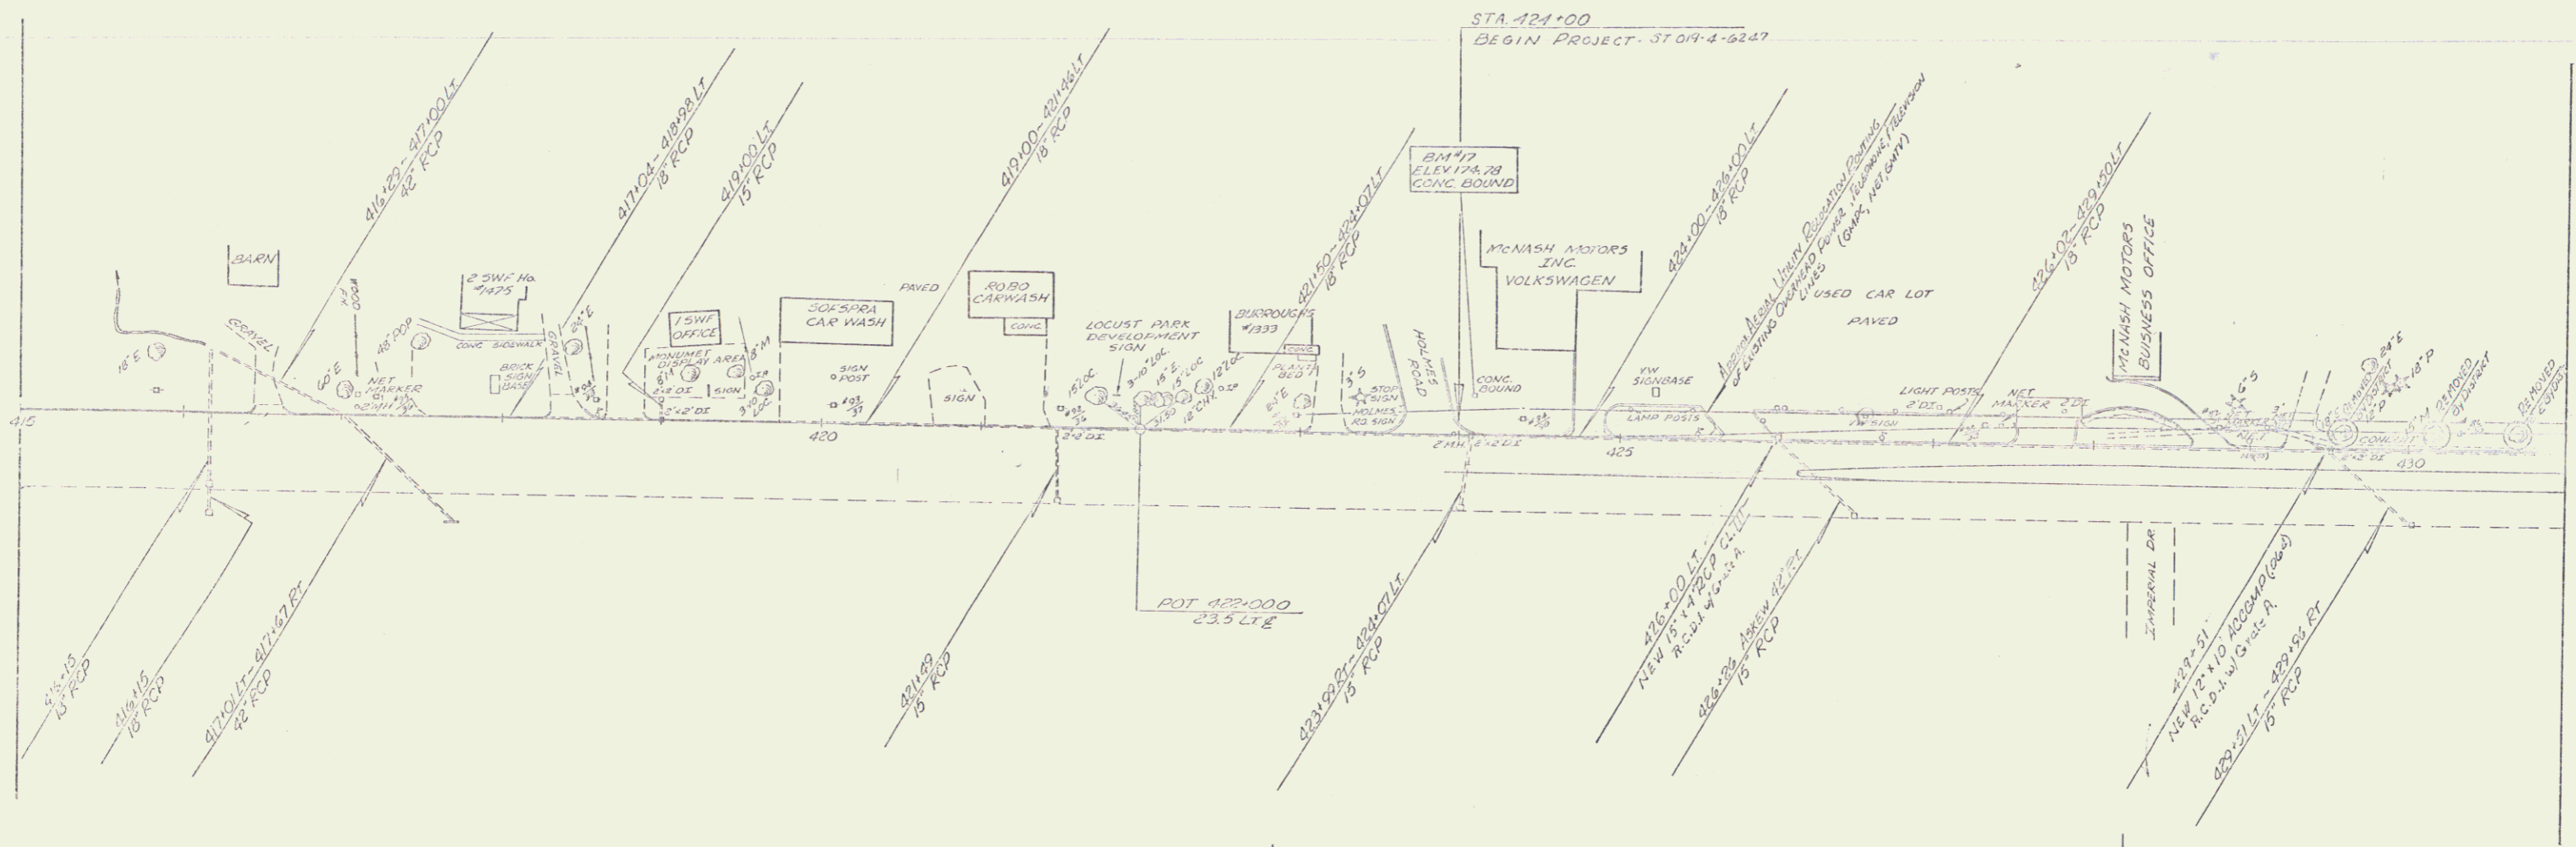

PAVEMENT WIDTH TRANSITION
SCALE 1"=20'

SOUTH BURLINGTON

PREPARED BY: [Signature]

DESIGN BY: [Signature] DATE: 1/7/70

TRACT: [Signature] DATE: 2/70

PLAN SCALE: 1"=40'

PROJECT NO. 019-4620

SHEET 6 OF 35