

CONSTRUCT DRIVES (LT)



432+90 Curb	441+53
434+55	444+65
438+11 Curb	445+08
439+00	446+15 Curb

REMOVING AND RESETTING CURB, ITEM 557

REMOVE STA.	RESET STA.
431+00-432+02	431+00-432+77
433+05-434+44	433+02-434+45
434+65-437+70	434+67-437+91
438+73-439+91	438+51-439+72
439+07-441+28	439+09-441+38
441+63-444+65	441+63-444+80
444+73-445+00	444+73-445+00
445+16-446+10	445+16-446+07
446+26-447+00	446+25-447+00

CHANGES ELEVATIONS OF CATCH BASINS
OR MANHOLES, ITEM 533

432+00	432+00
432+72	432+72
436+17	436+17
434+85	434+85
437+00	437+00
438+43	438+43
441+00	441+00
444+50	444+50

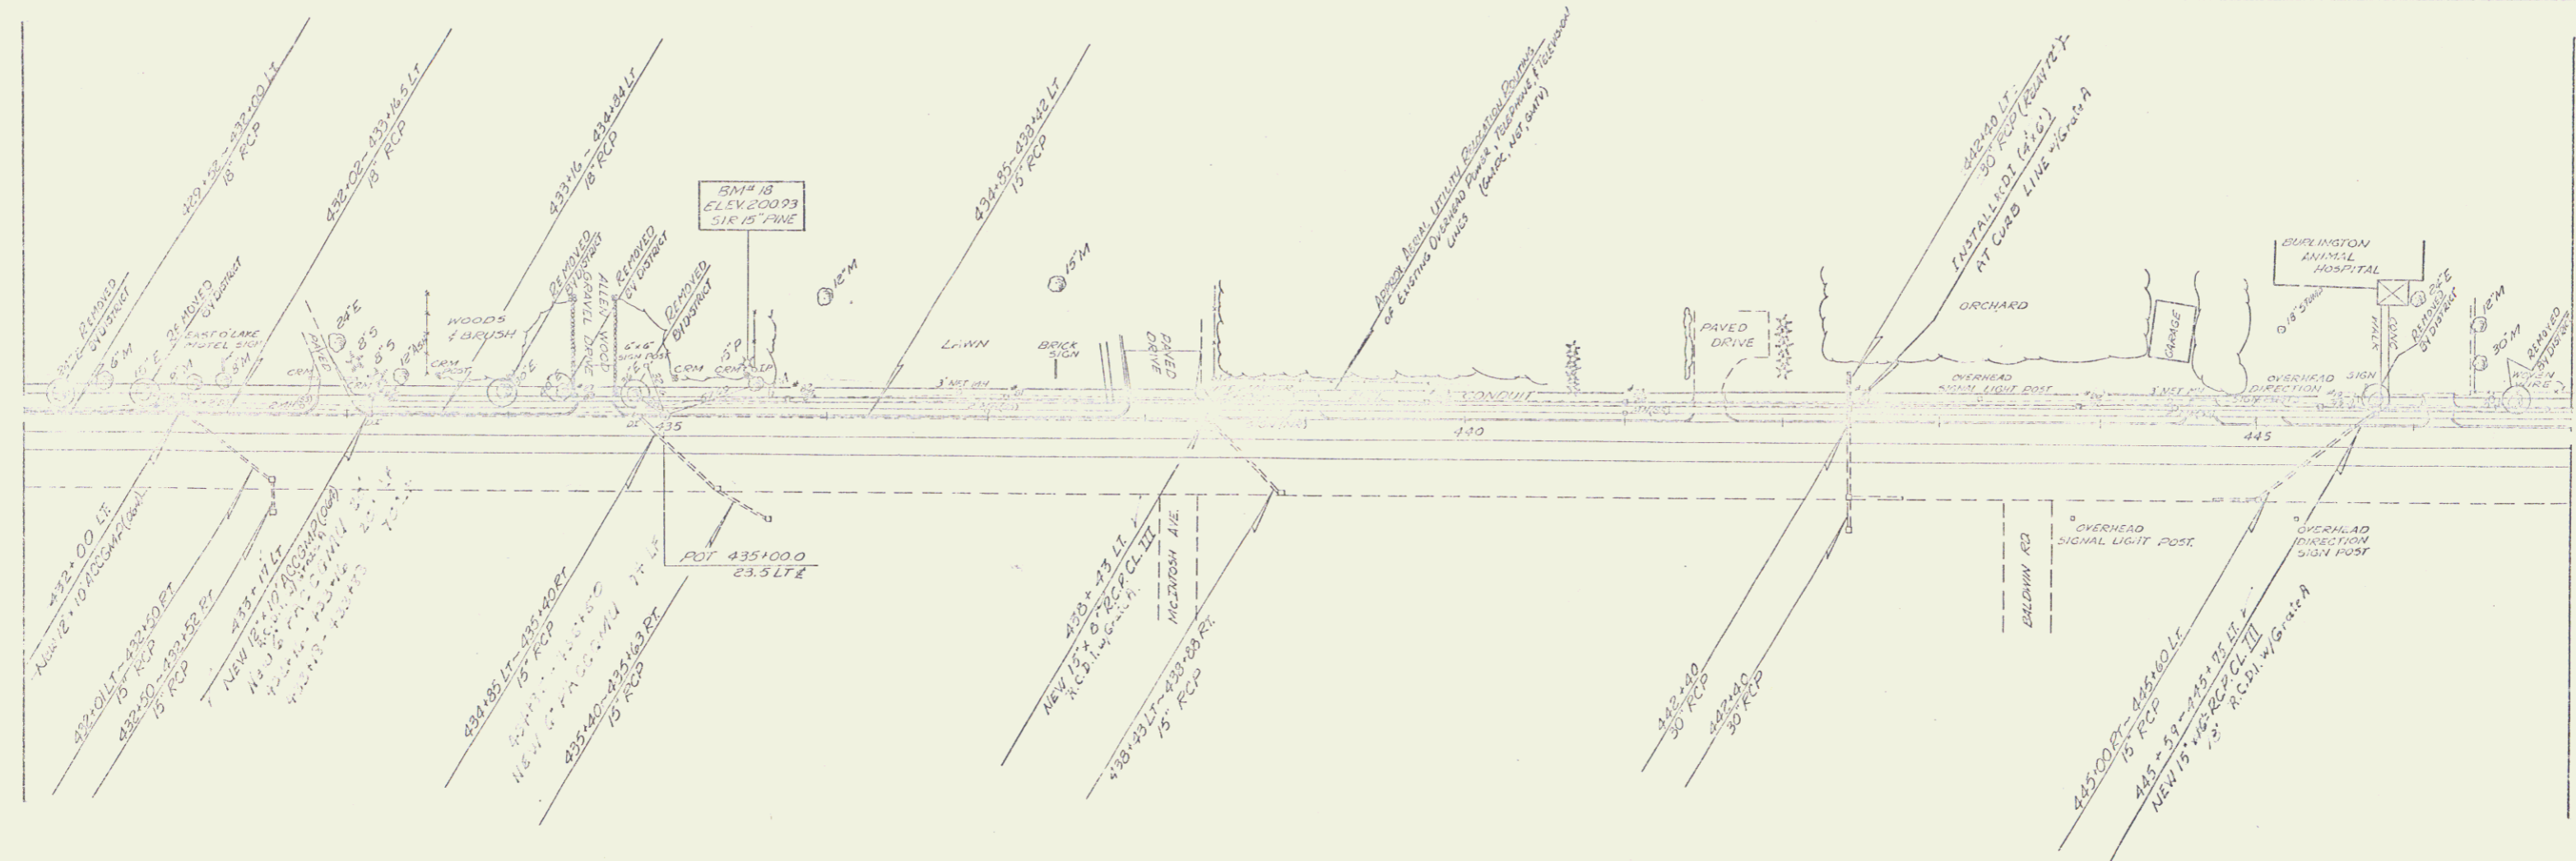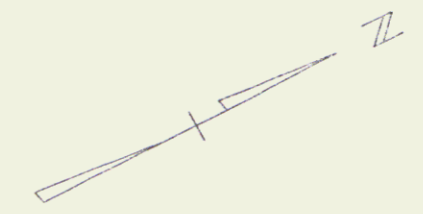

SOUTH BURLINGTON

SURVEYED BY: CAMERON DATE: 1-79
 DRAWN BY: CAMERON DATE: 1-79
 TRACED BY: M. GREGG DATE: 2-79

PLAN SCALE
 1" = 100'

PROJ. OF: 67-46517
 SHEET 7 OF 85