
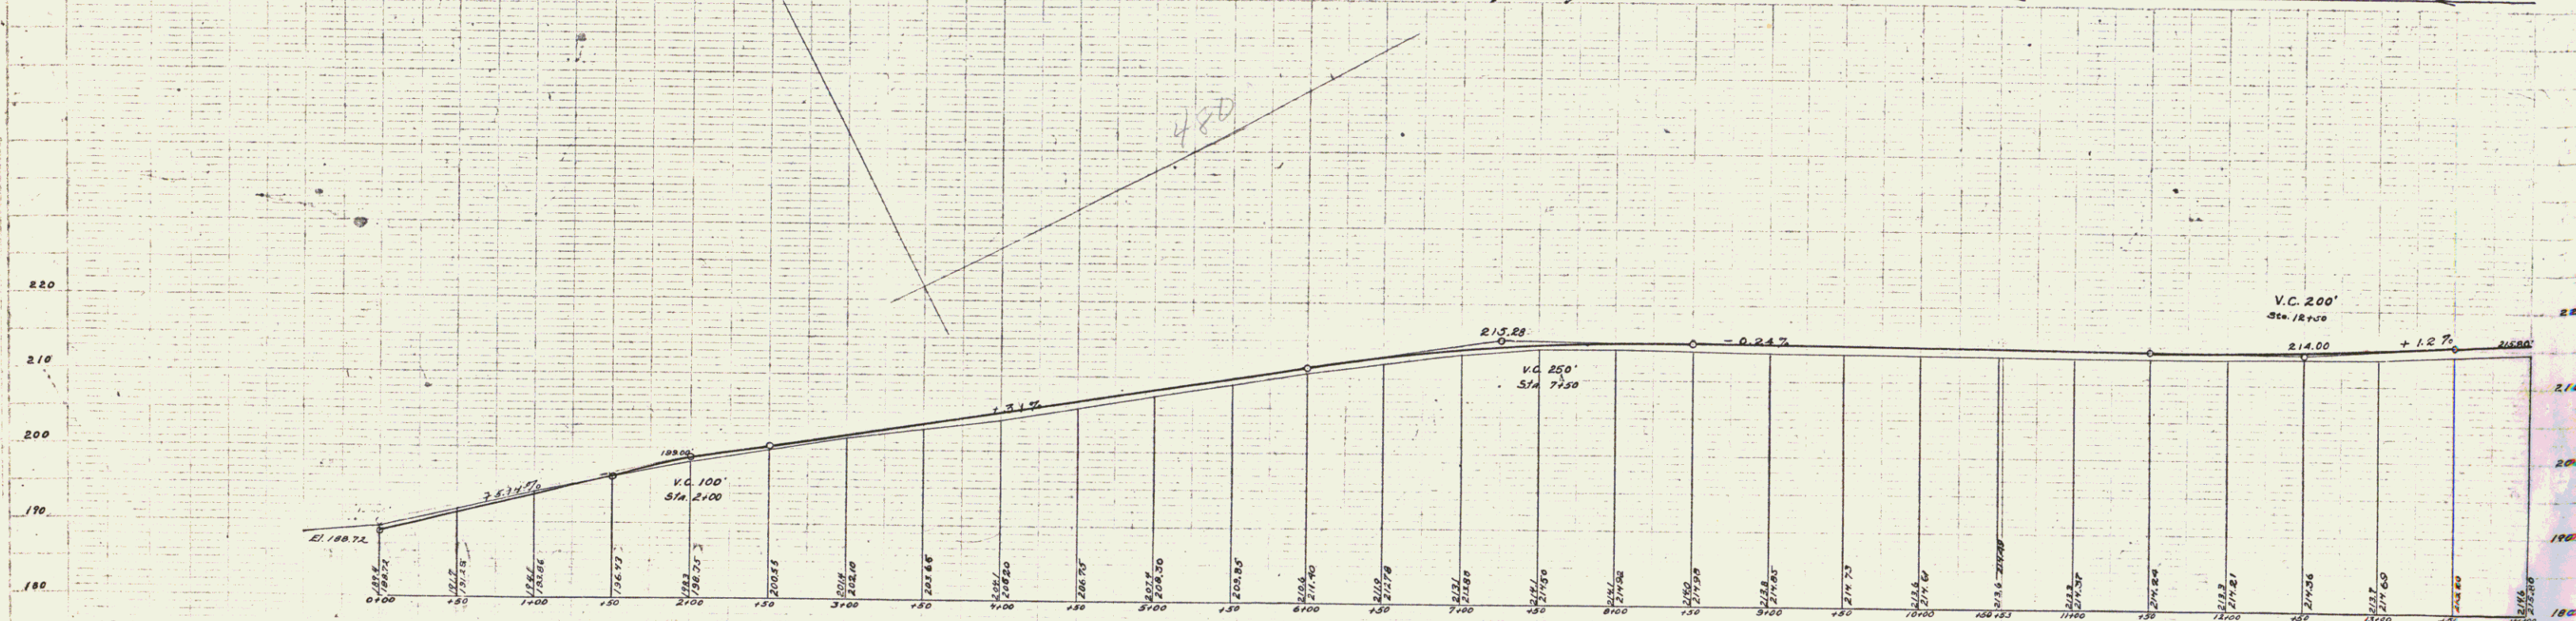


GUARD RAIL REQUIRED
 ON LEFT Sta. 11+88 To 12+12 Length 24ft
 ON RIGHT Sta. 11+88 To 12+12 Length 24ft
TOTAL THIS SHEET 48ft.

NEW CULVERTS REQUIRED
 Sta. 12+00 18" Cor. Iron Pipe 28ft
 1-2 1/2-5 Concrete 15 cu. yd.

SUB BASE REQUIRED
 Sta. 0+00 To 14+00 Length 1400 ft

NO.	DATE	BY	REVISION	TOTAL SHEETS
9	UT	35	1921	3

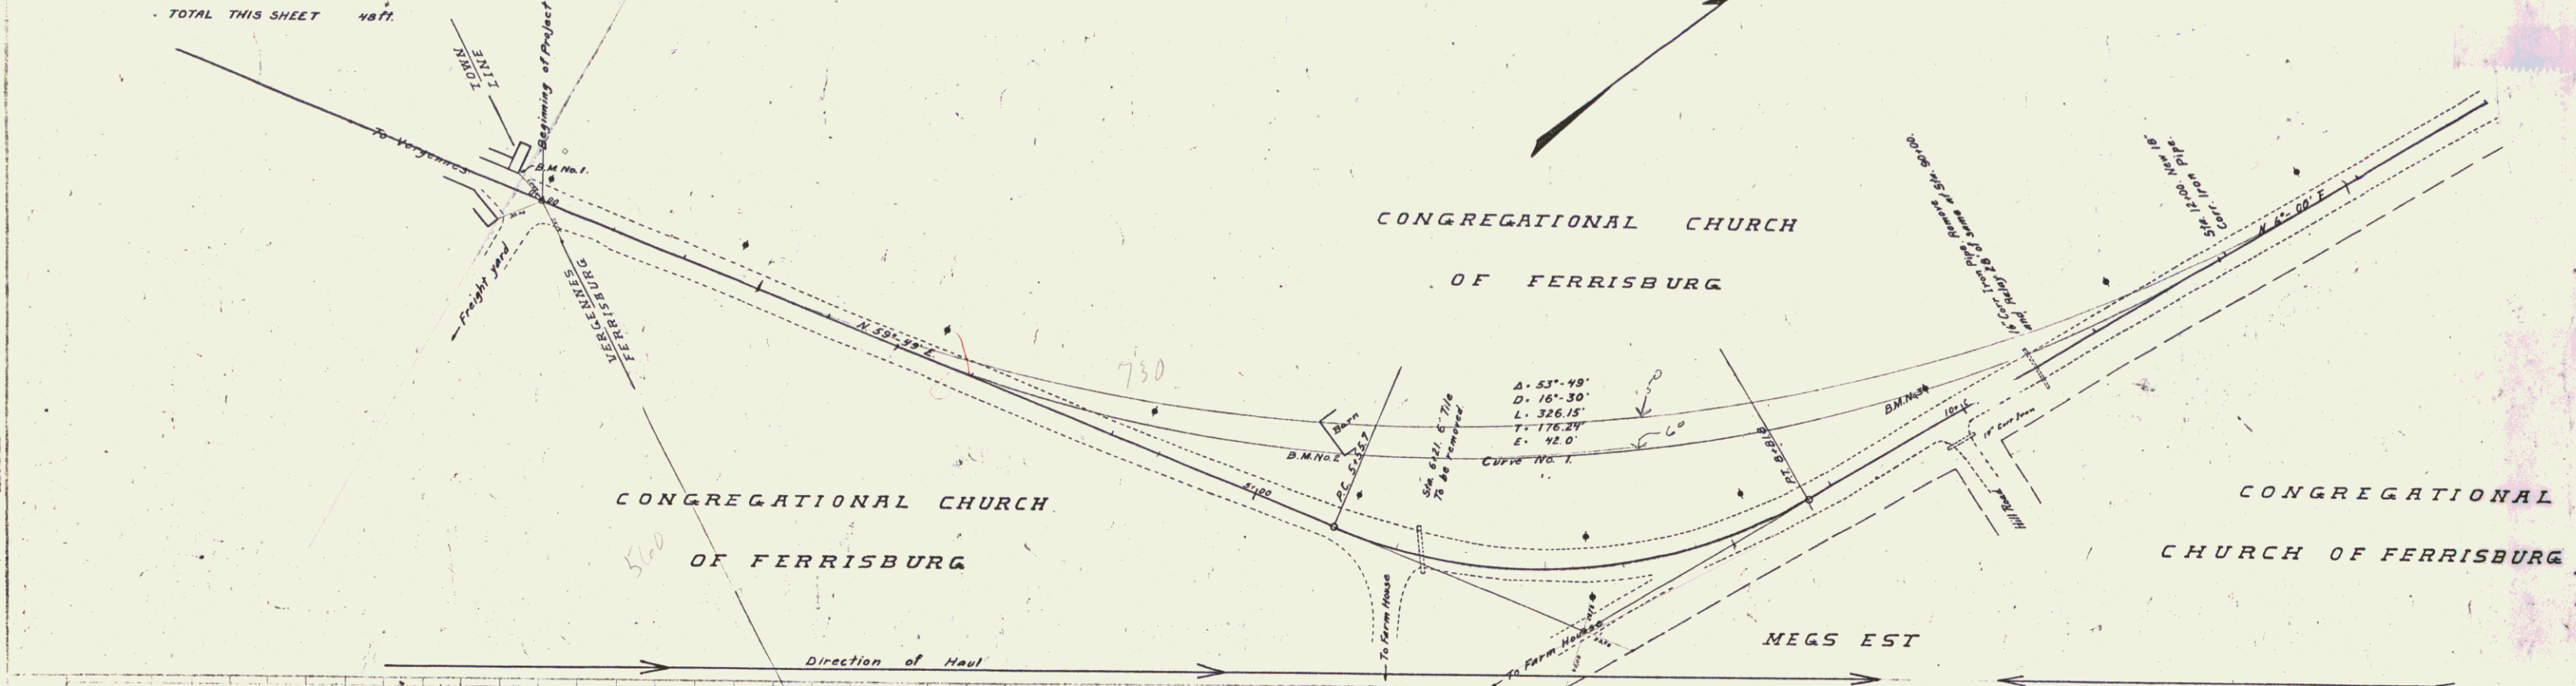

B.M. No. 1 S.E. Corner Flat Section of N. Abutment to Underpass Sta. 0+20 Elev. - 190.30'
 B.M. No. 2 Top of Stone under S.E. Corner of Old Barn Sta. 5+44 Elev. - 206.57'
 B.M. No. 3 Spike in W. Side of Telephone Pole Sta. 5+85 Elev. - 212.69'

Sheet 3 of 10
 Series F, No. 35

20