



18" REIN. CONCRETE PIPE CULVERT
 STA 535+00 TO 535+50
 CONCRETE CLASS A(1-2-4)
 REINFORCING STEEL

NEW CULVERTS REQUIRED
 STA 535+00 18" REIN. CONCRETE PIPE CULVERT 22 LIN. FT.
 CONCRETE CLASS A(1-2-4)
 REINFORCING STEEL 59 YDS.

TOP BASE OF GRAVEL REQUIRED
 STA 535+00 TO 535+50 15" LIME CH. 20000
 1500

DRIVEWAY CULVERTS
 STA 537+10 LEFT RELAY 25 FT. OF PIPE
 CONCRETE CLASS B(1-2-5) 114 Cu. Yds.
 STA 538+00 LEFT RELAY 20 FT. OF PIPE
 CONCRETE CLASS B(1-2-5) 114 Cu. Yds.

PROJ. NO.	112	YEAR	1954
DATE	10-27-54	SCALE	1" = 40'

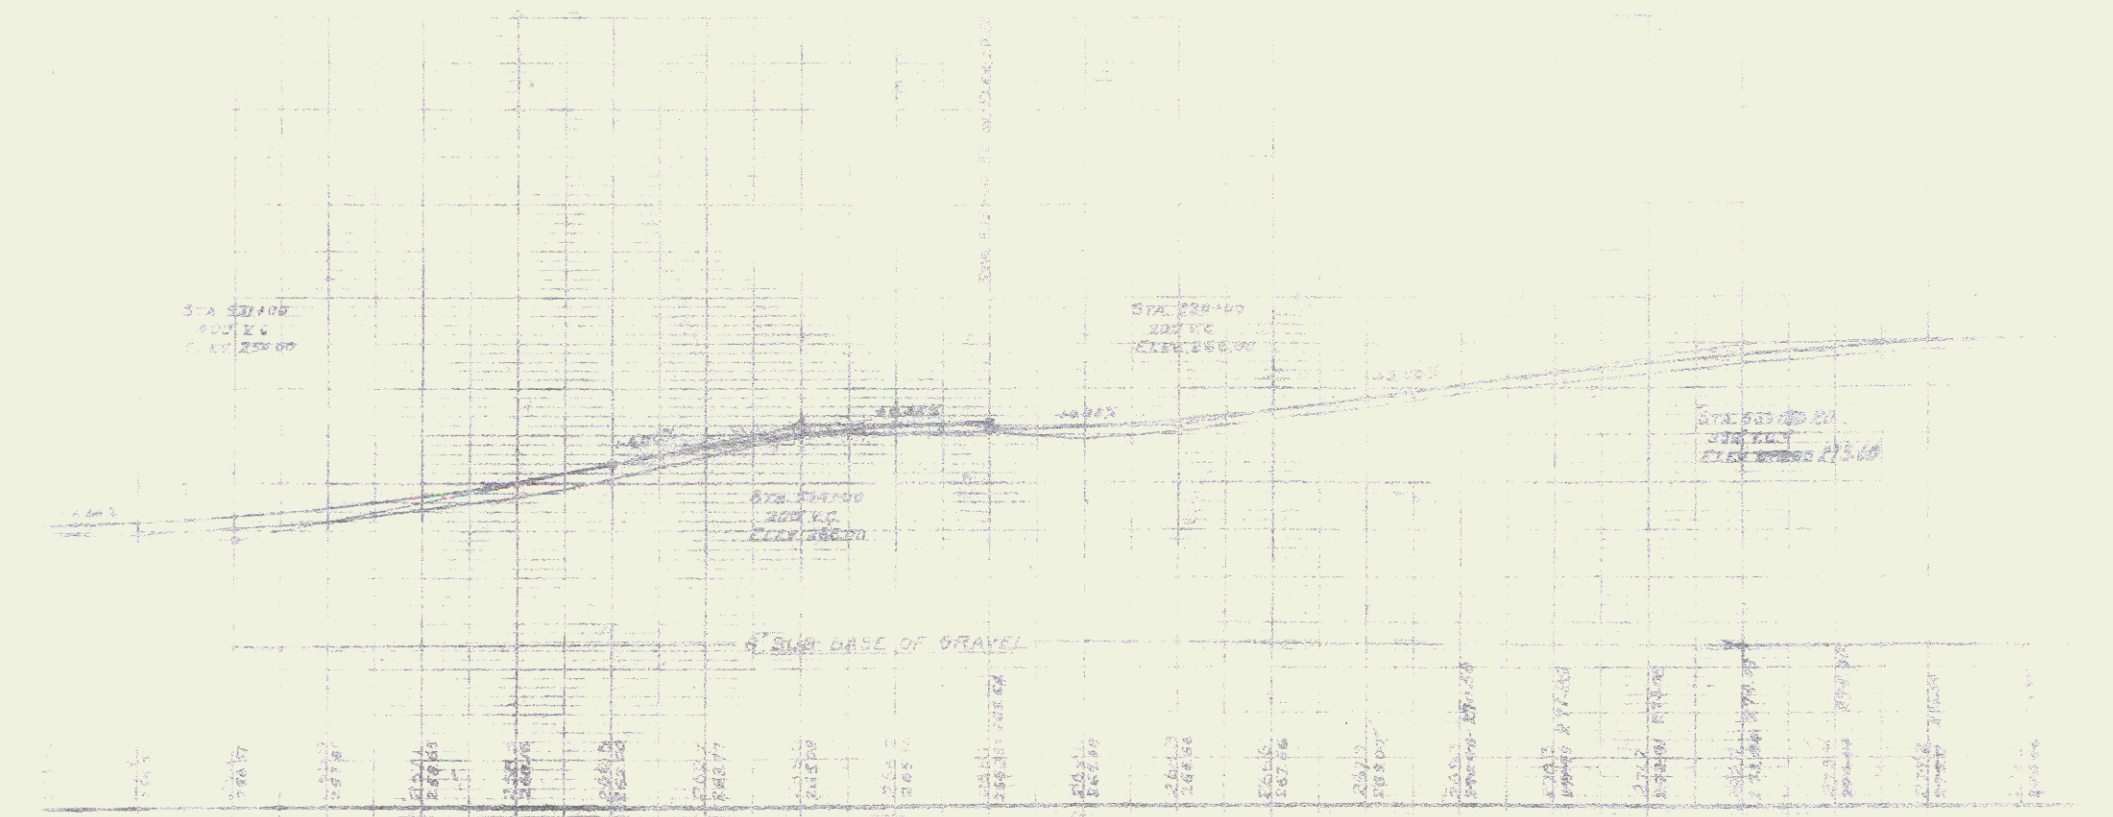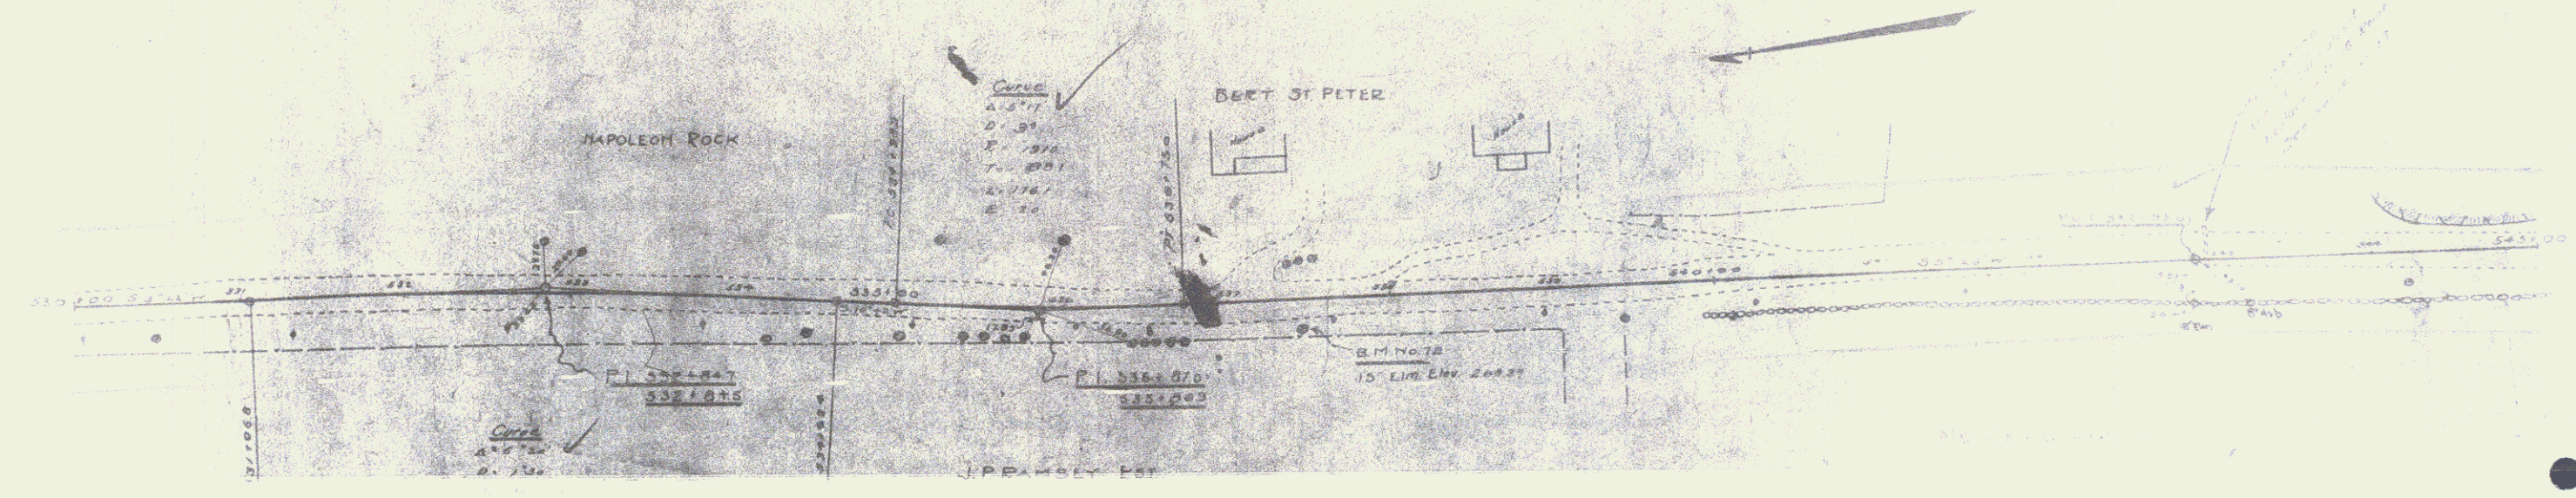

8

3