
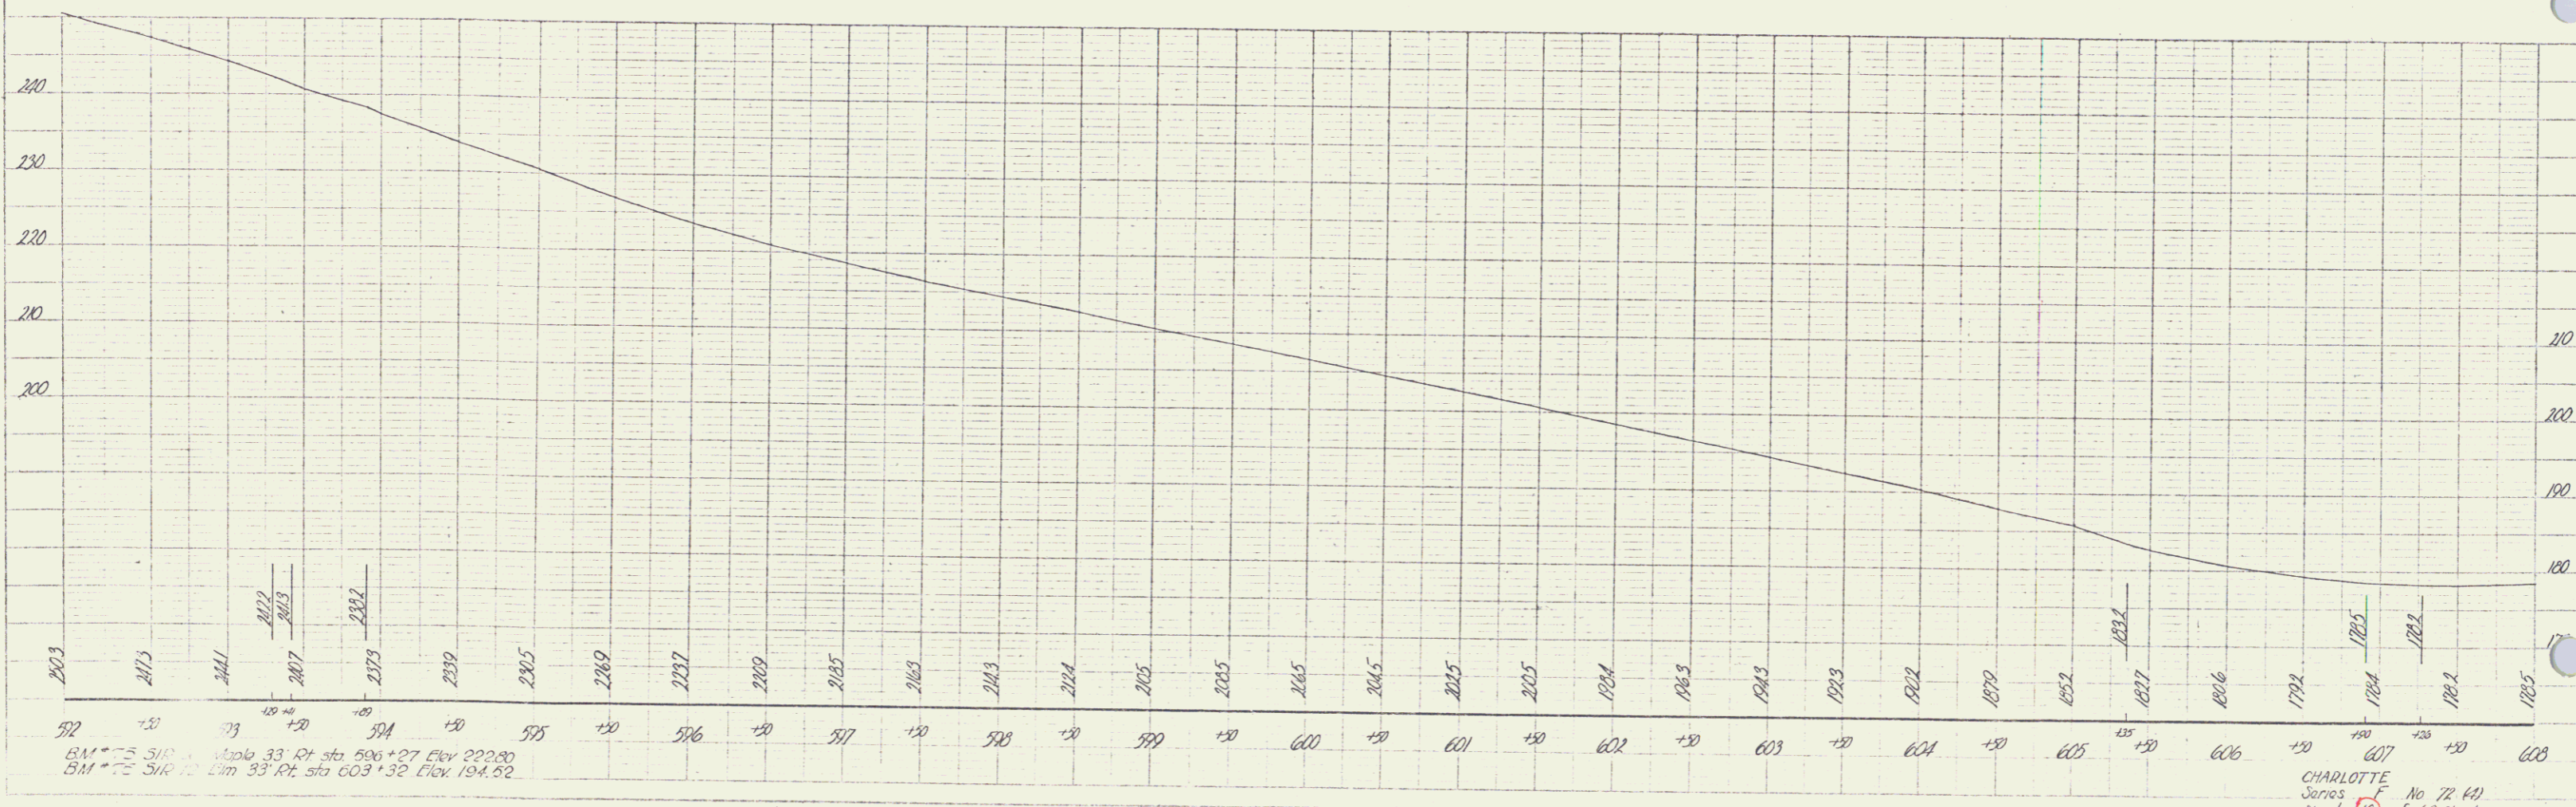
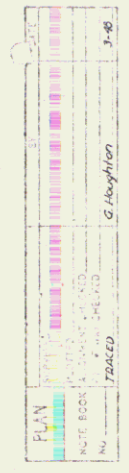


DIST. NO.	PROJECT	YEAR	TOTAL SHEETS	TOTAL SHEETS
9	72-61	10	62	62

POST WAR F A PRIMARY

A 5'41.11
 D 4'
 T 114.57
 L 135.0
 E 1.0

NOTE: For surface widths between
 sta 592+00 to 597+00 LI, 4 RT
 see cross-section sheets of

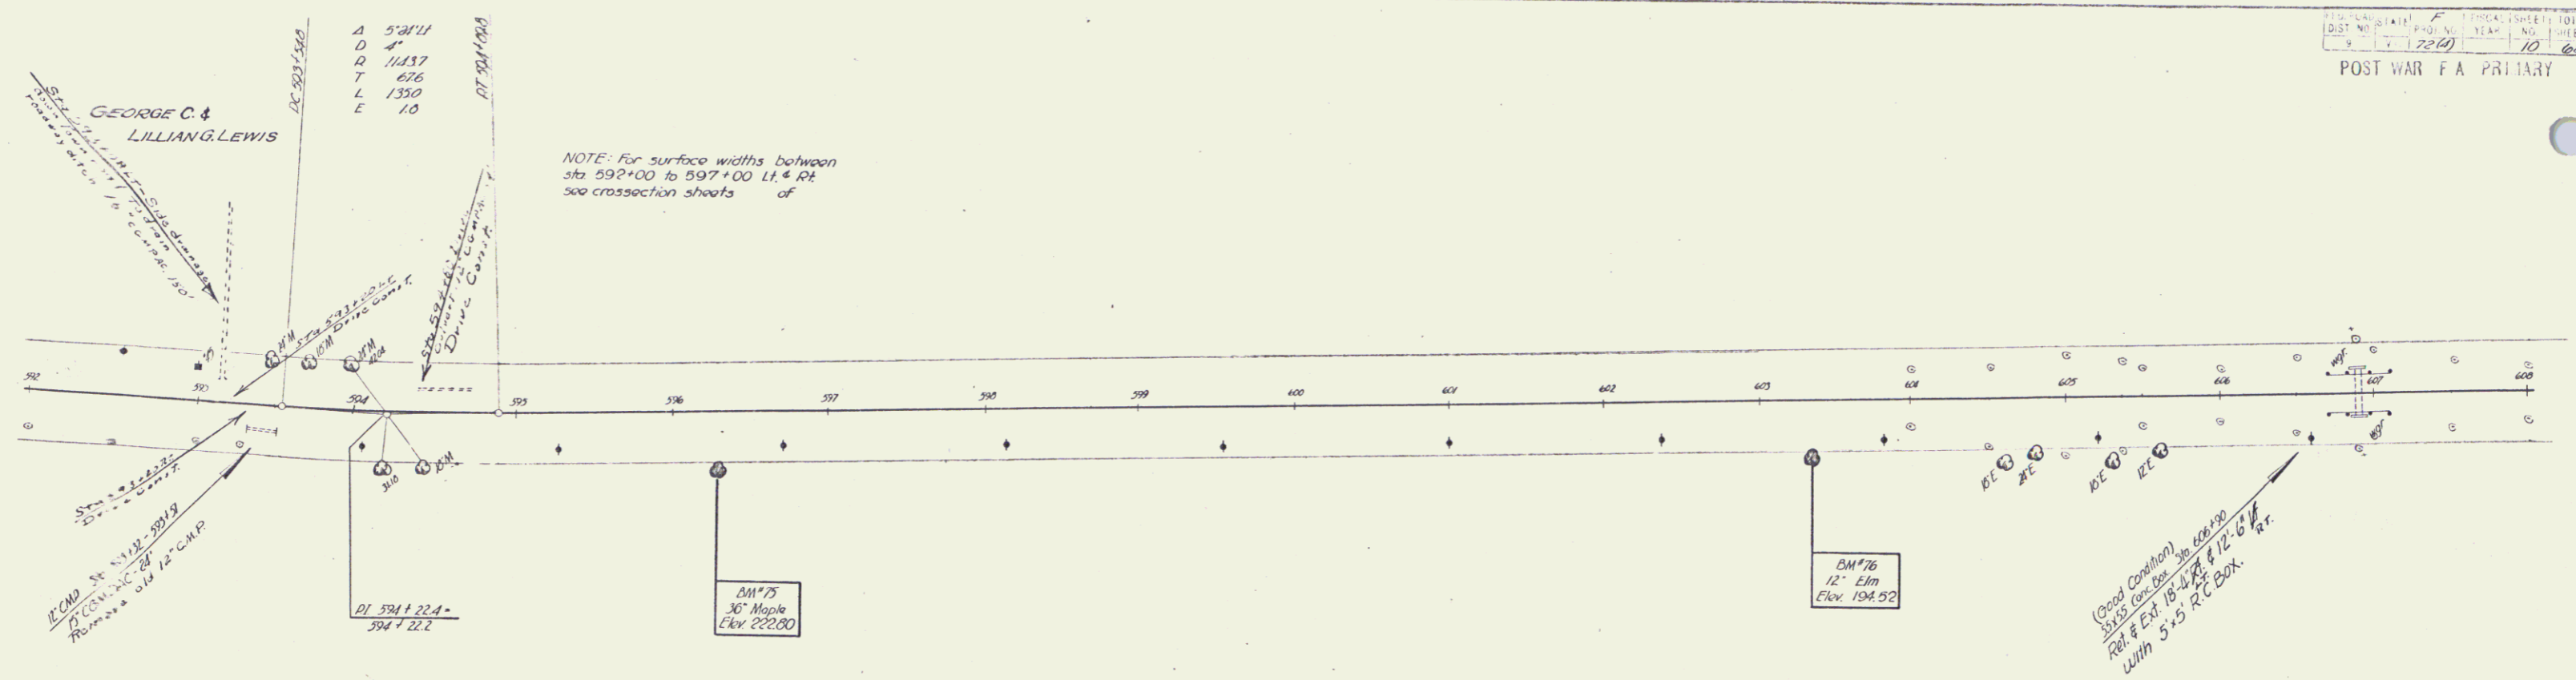

BM # 75 SVP 12' Elm 33' RT sta 596+27 Elev 222.80
 BM # 76 SVP 12' Elm 33' RT sta 603+32 Elev 194.52

CHARLOTTE
 James
 Sheet No 72-61
 of 62 Sheets