
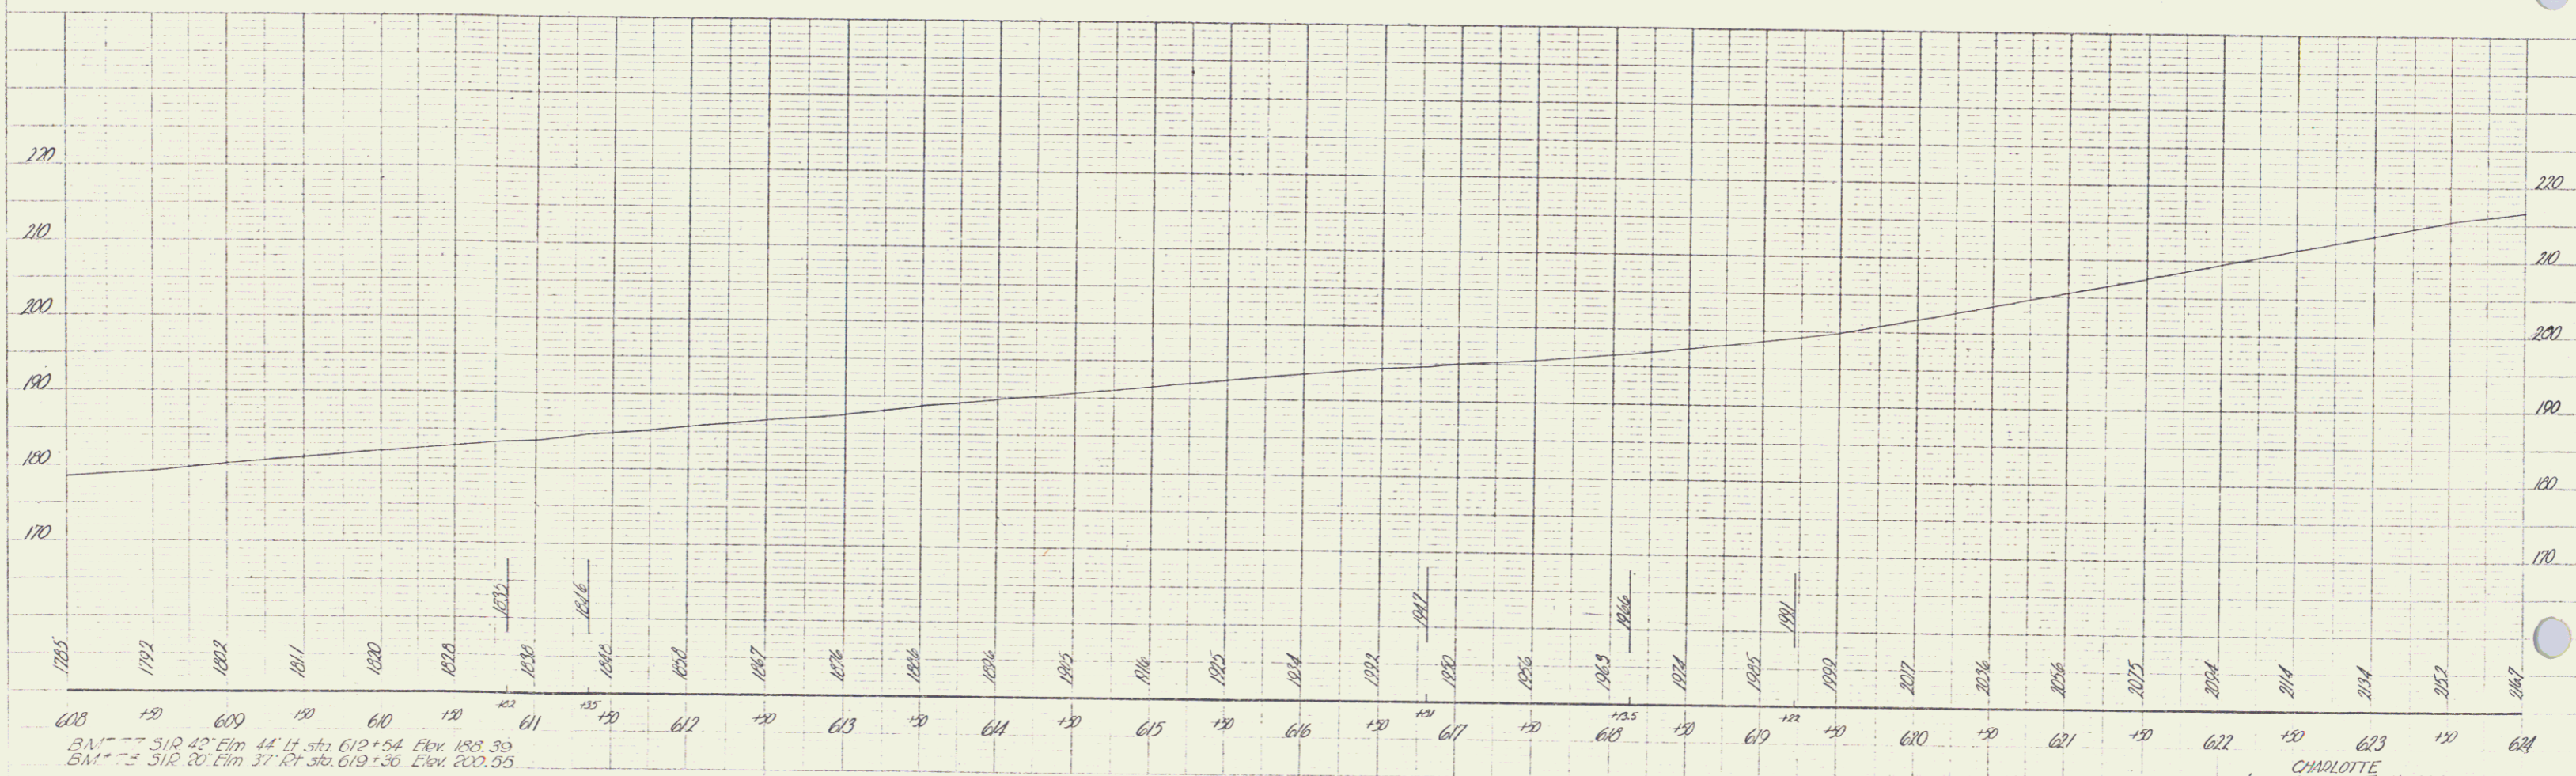


FIG. NO.	1414	FISCAL YEAR	77	SHEET NO.	62
POST WAR F A PRIMARY					

PLAN
 DATE
 DRAWN BY
 CHECKED BY
 APPROVED BY
 3-4
 Chatham

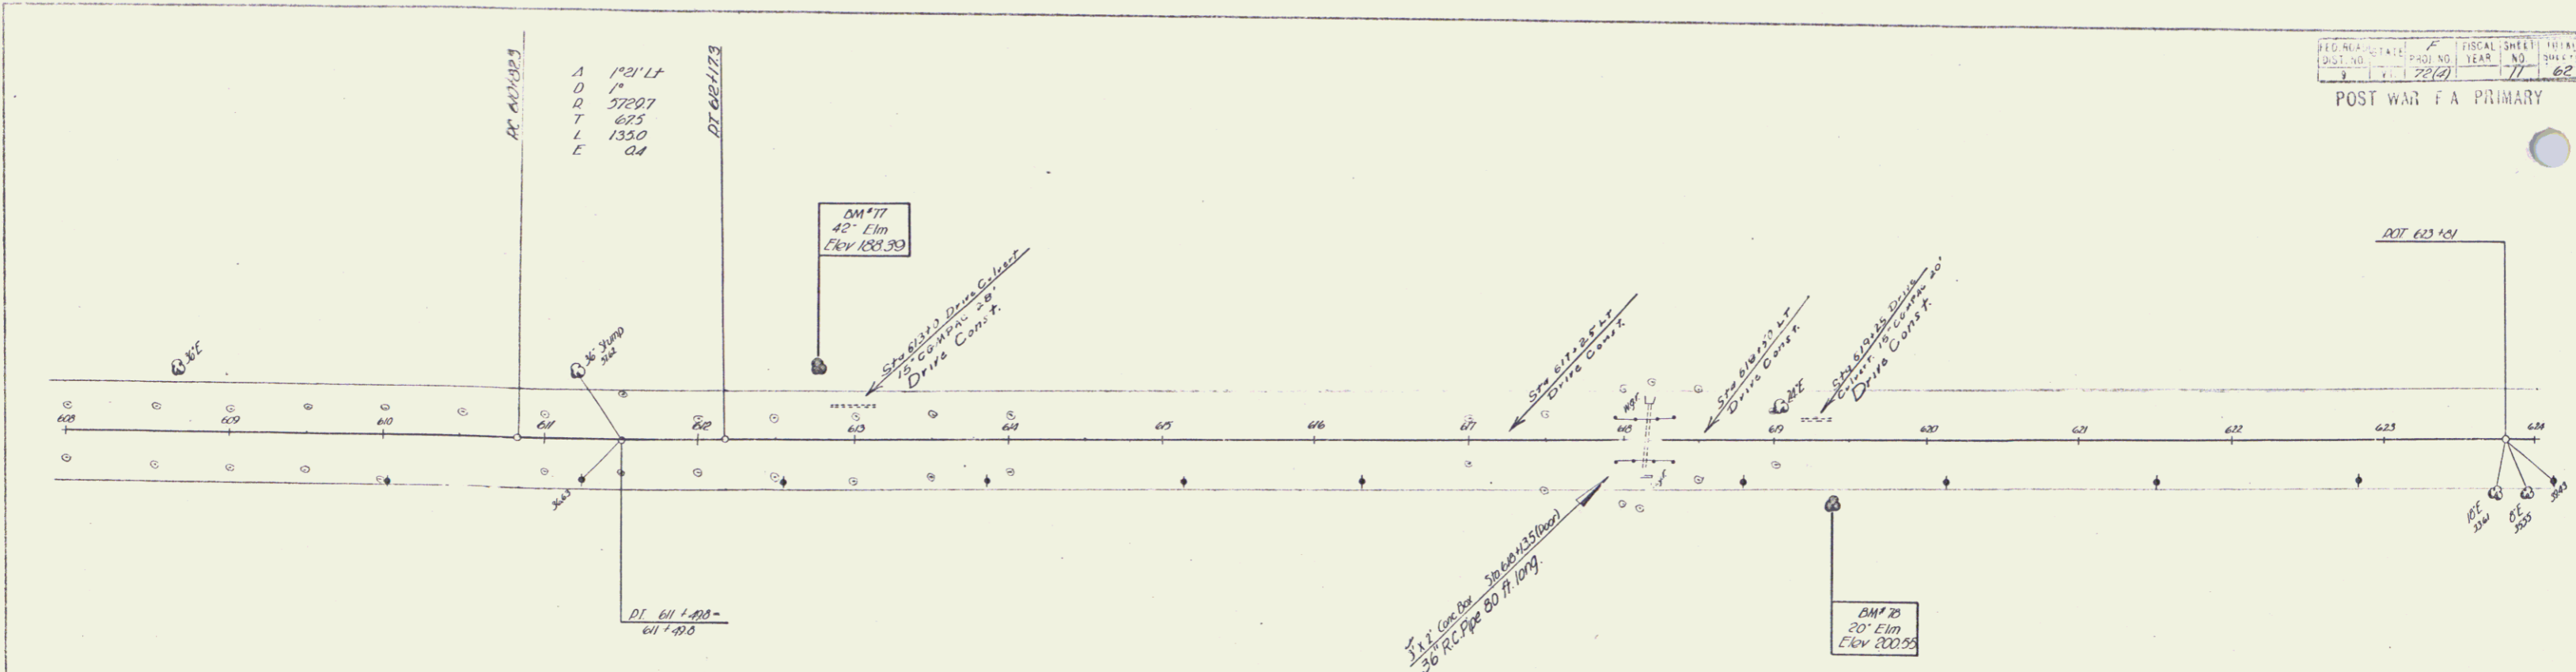

BM 1185 51R 42' Elm 44 ft sta. 612+54 Elev. 185.39
 BM 200.55 51R 20' Elm 37' Rt sta. 619+36 Elev. 200.55

CHARLOTTE
 Series F No 72 (H)
 Sheet 71 of 62 Sheets

12