


Wood Guard Rail Required
 Right
 Sta. 138+14 to 138+38 LENGTH 24ft.
 Sta. 143+88 to 144+12 - 24ft.
 Left
 Sta. 138+14 to 138+38 LENGTH 24ft.
 Sta. 143+88 to 144+12 - 24ft.
 TOTAL THIS SHEET 96ft.

NEW CULVERTS REQUIRED
 Sta. 138+26 18" REINF. CONCRETE PIPE LENGTH 32ft.
 CLASS B (1-2)A-S CONCRETE 21cK
 REINFORCING STEEL 33Lb.
 Sta. 144+00 18" REINF. CONCRETE PIPE LENGTH 32ft.
 CLASS B (1-2)A-S CONCRETE 27cK
 REINFORCING STEEL 33Lb.

FED. ROAD DIST. NO.	STATE	FED. AID FISCAL YEAR	SHEET NO.	TOTAL SHEETS
1031-52	PA	1977	12	62

W.E. WILKINSON
 W.E.W.
 11/77

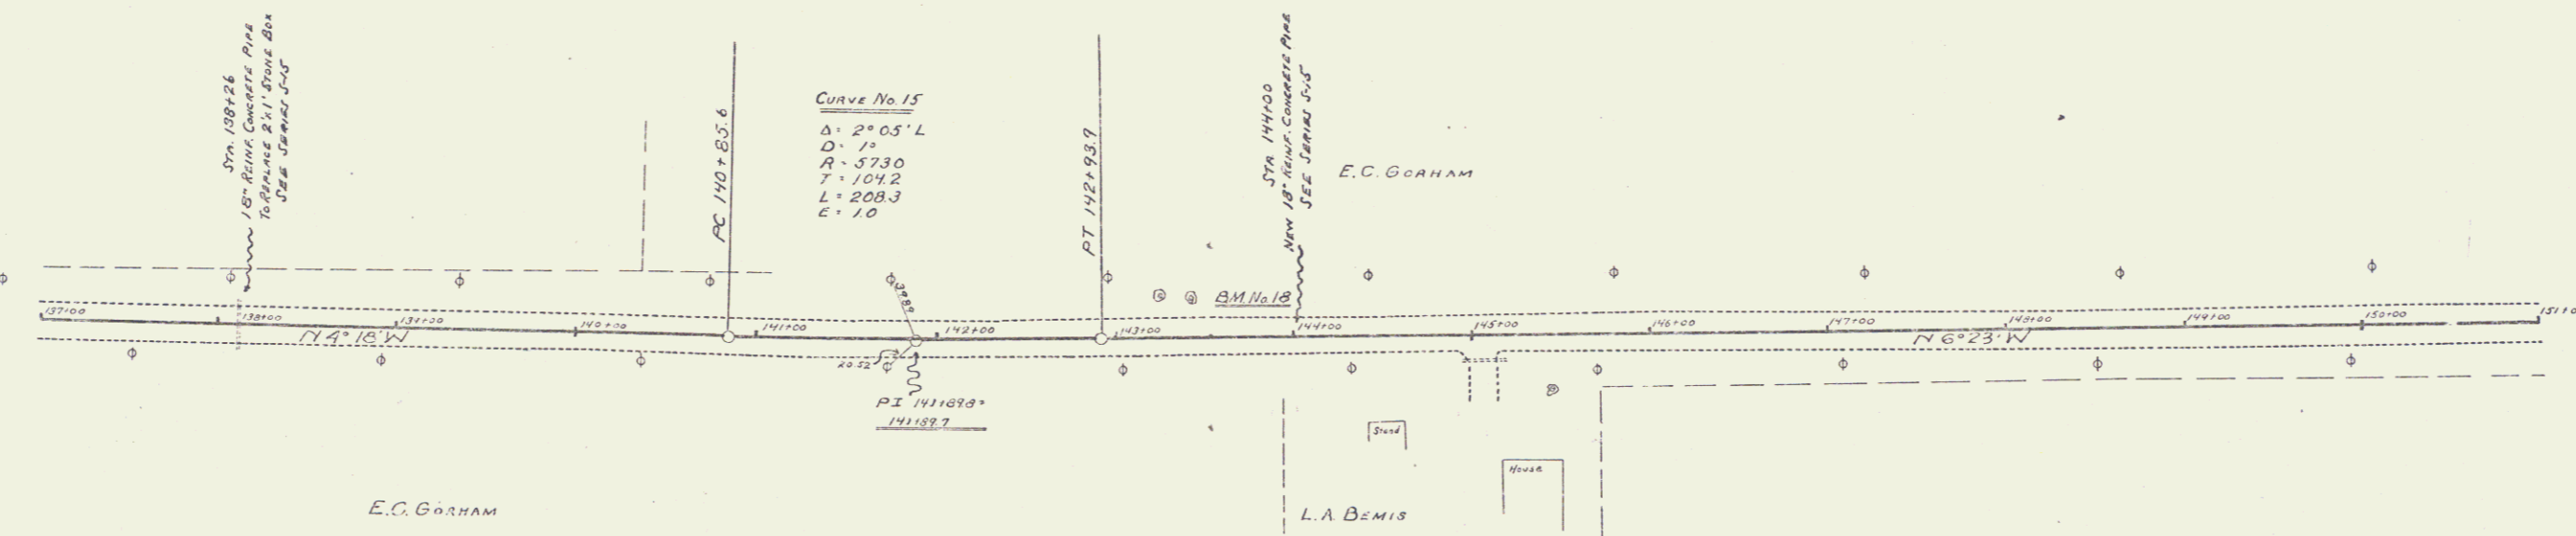

W.E. WILKINSON
 W.E.W.
 11/77

