
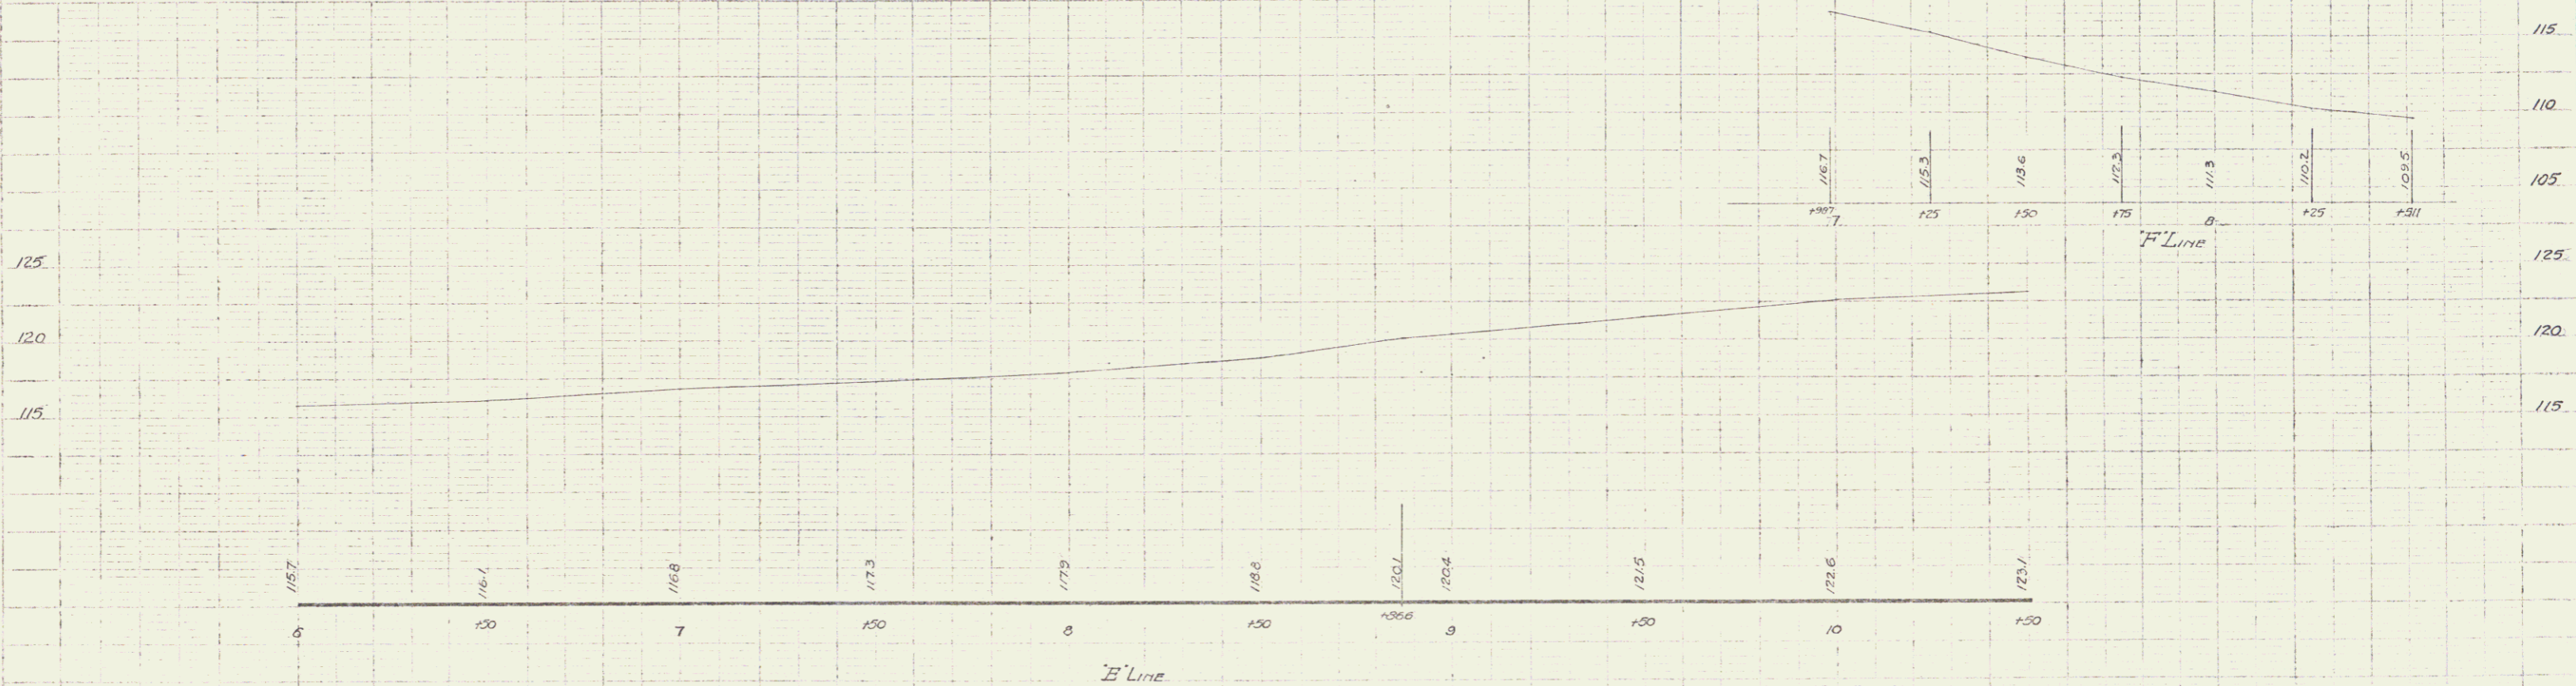


4/15/11
6.2 mm
4/15/11

4/15/11
6.2 mm
4/15/11

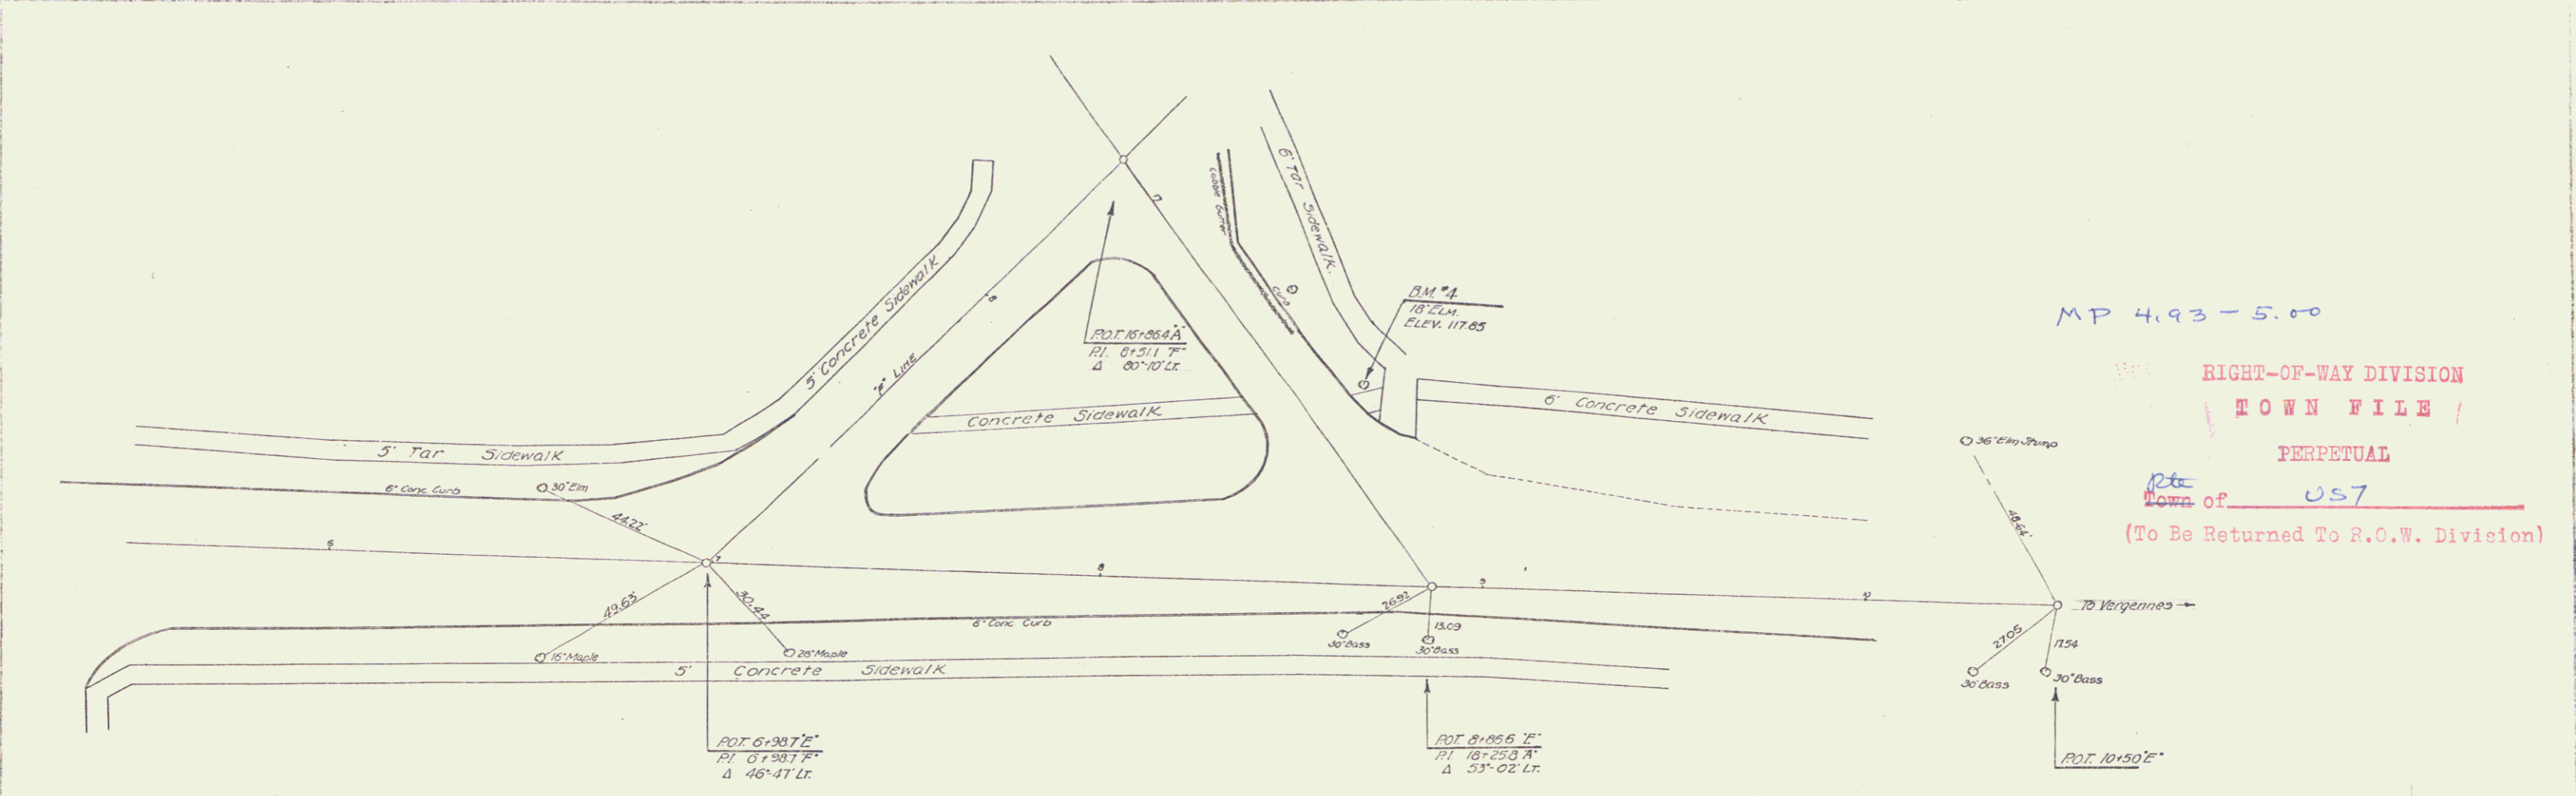

BM 100 - SPIKE IN ROOT 18' ELM. 15' LEFT STA 1761.1' LINE - ELEV 11705

MIDDLEBURY VILLAGE
STREET PROJECT
SHEET 24 OF 24 SHEETS

24

US7