
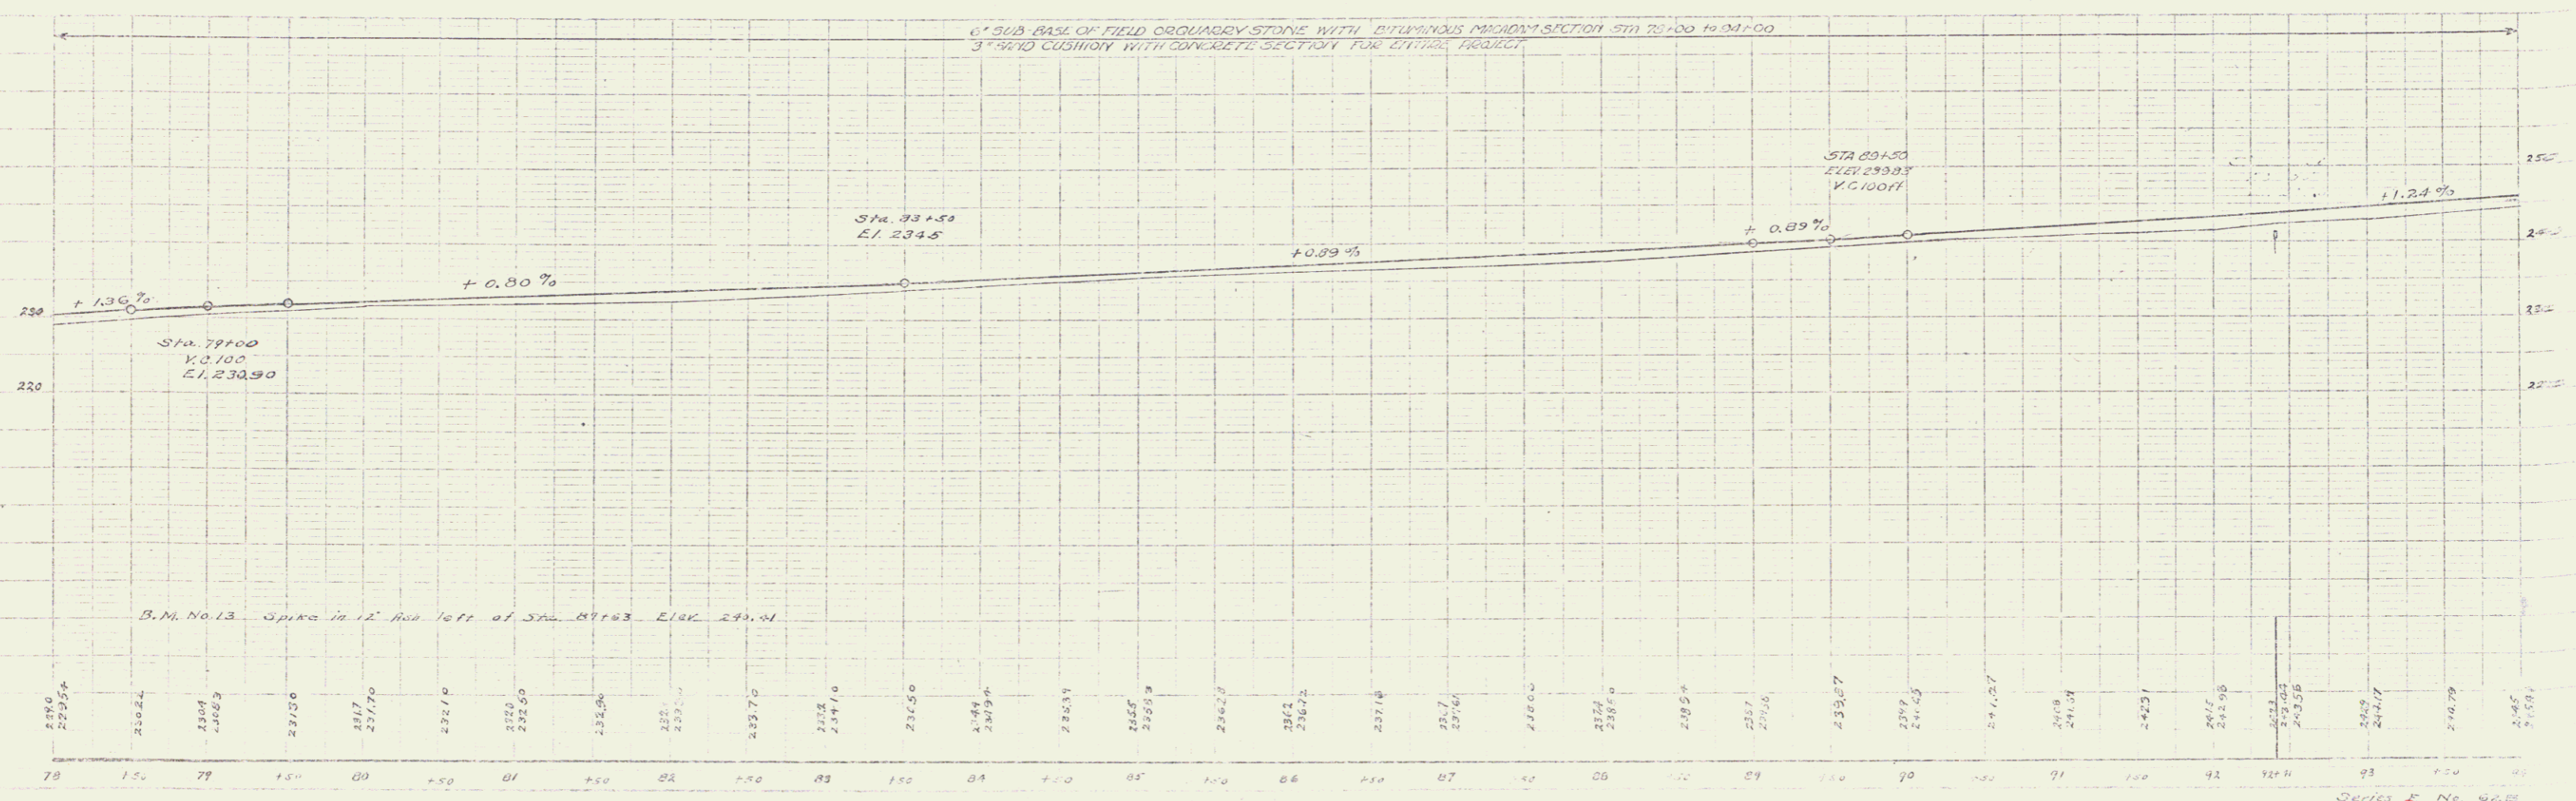


GUARD RAIL REQUIRED
 LEFT
 STA 92129 TO 92153 = 24 ft
 RIGHT
 STA 92129 TO 92153 = 24 ft
 TOTAL THIS STREET = 48 ft

NEW CULVERTS REQUIRED.
 STA 92141 2x2 Reinf. Box Culvert
 CLASS A CONC. (1-2-4) 181 CY
 Reinf. Steel 656 lb.

FIG NO	FED AID	TOTAL
5	62.0	192.6
		30

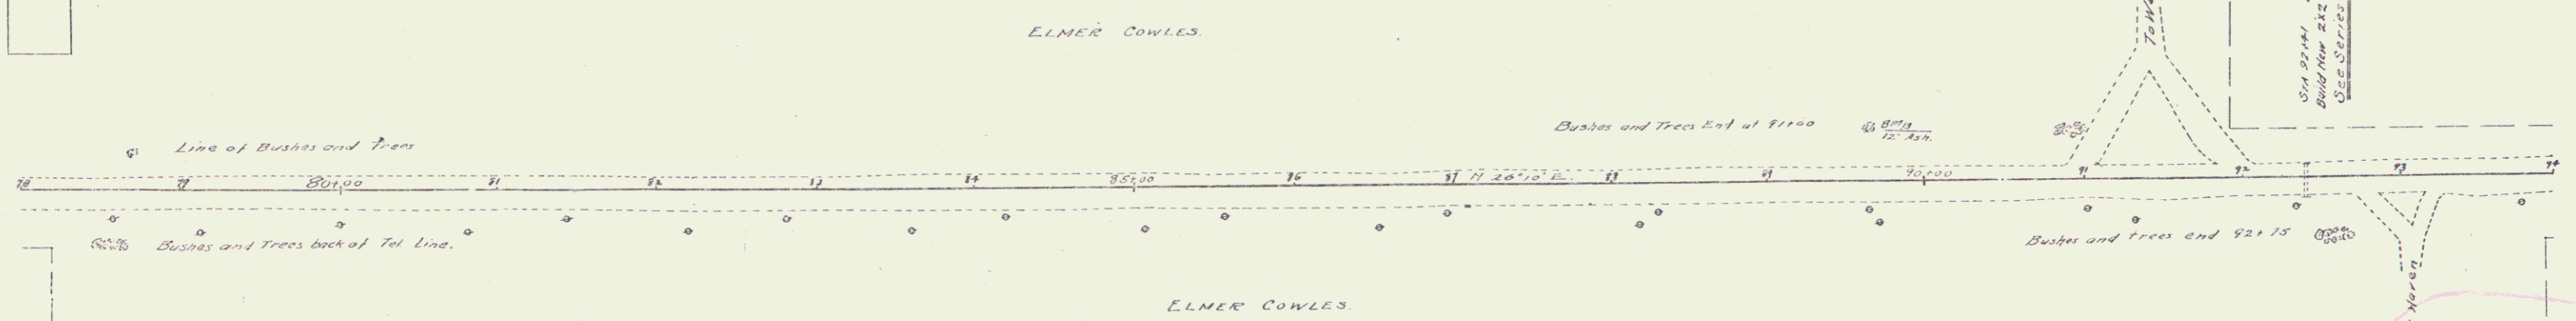

Series No. 628
 Sheet 3 of 30