



Note: For Typical Section of Channel,
See Sheet 20 of 134.

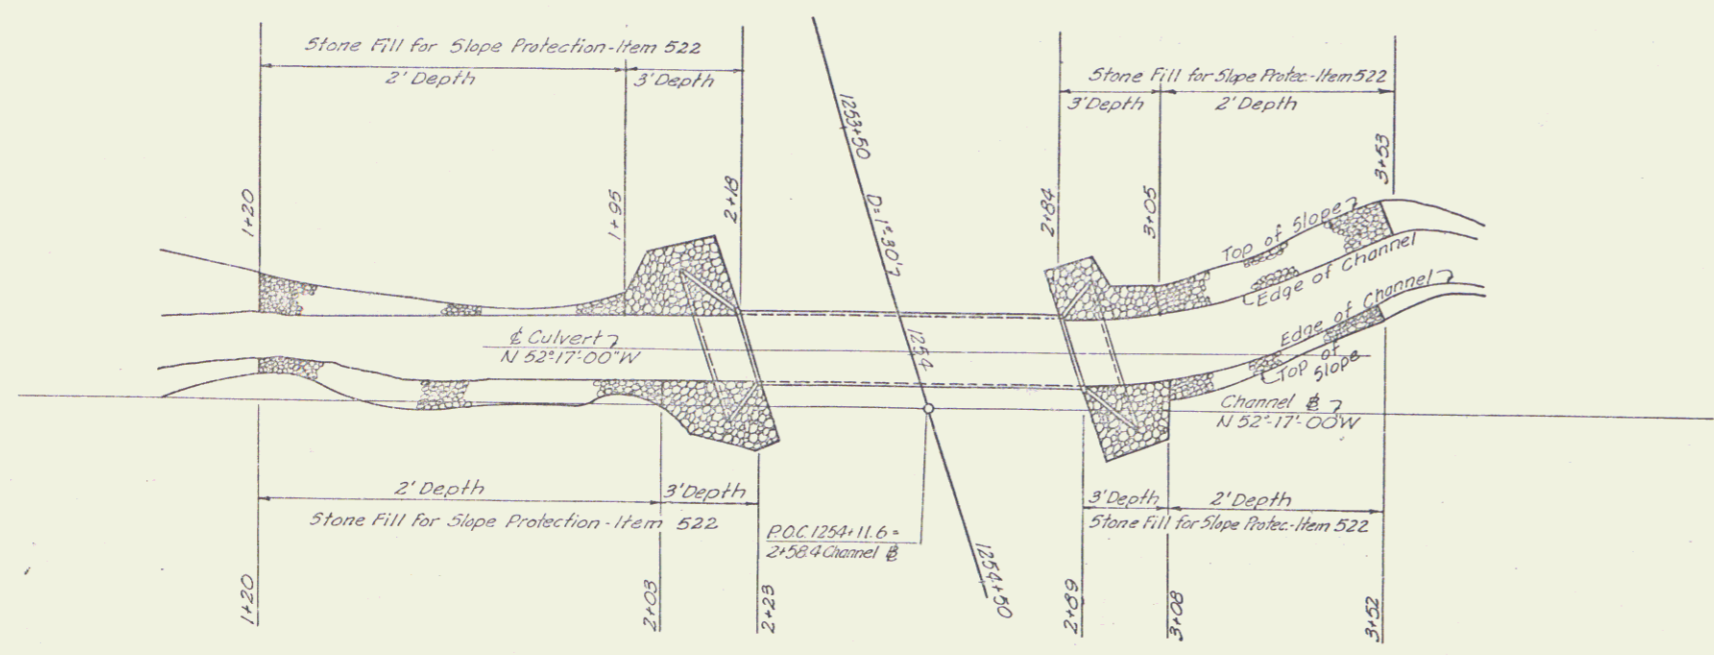

PLAN
LOCATION OF BANK & SLOPE PROTECTION
AT ENDS OF CULVERT
SCALE: 1" = 20'

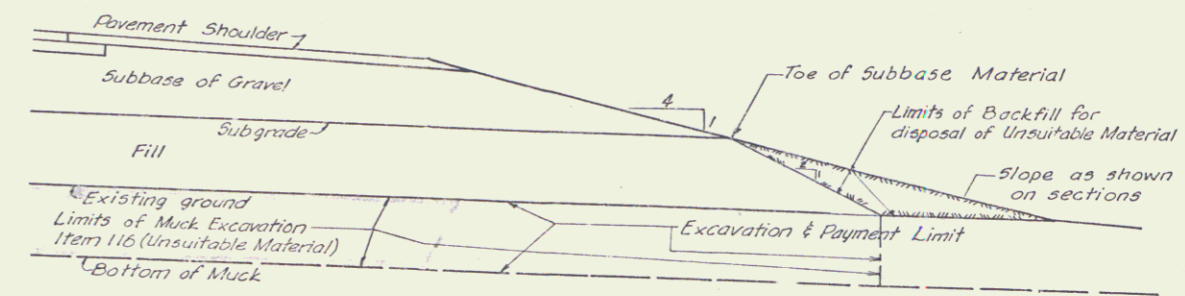

TYPICAL MUCK EXCAVATION
SCALE: 3/8" = 1'-0"

DATE	BY	CHKD

DATE	BY	CHKD

SALISBURY
Proj. FO12-3(9)
Sheet 13 of 134

12