



U.S. 7 FRONTAGE ROAD  
TYPICAL SECTION

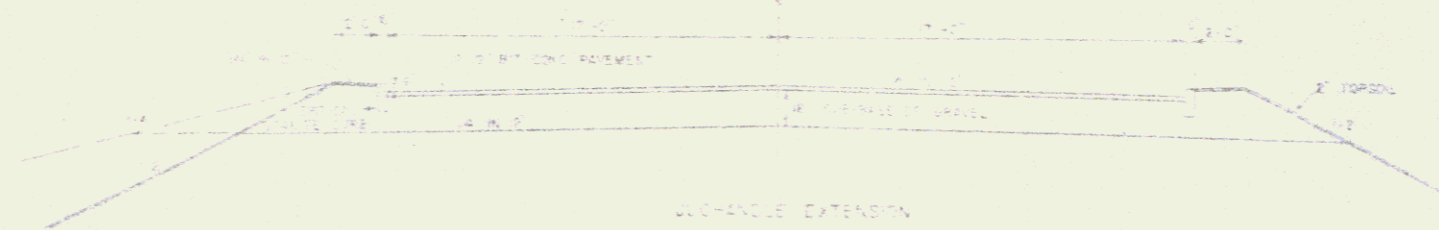

VEHICLE EXTENSION  
TYPICAL SECTION

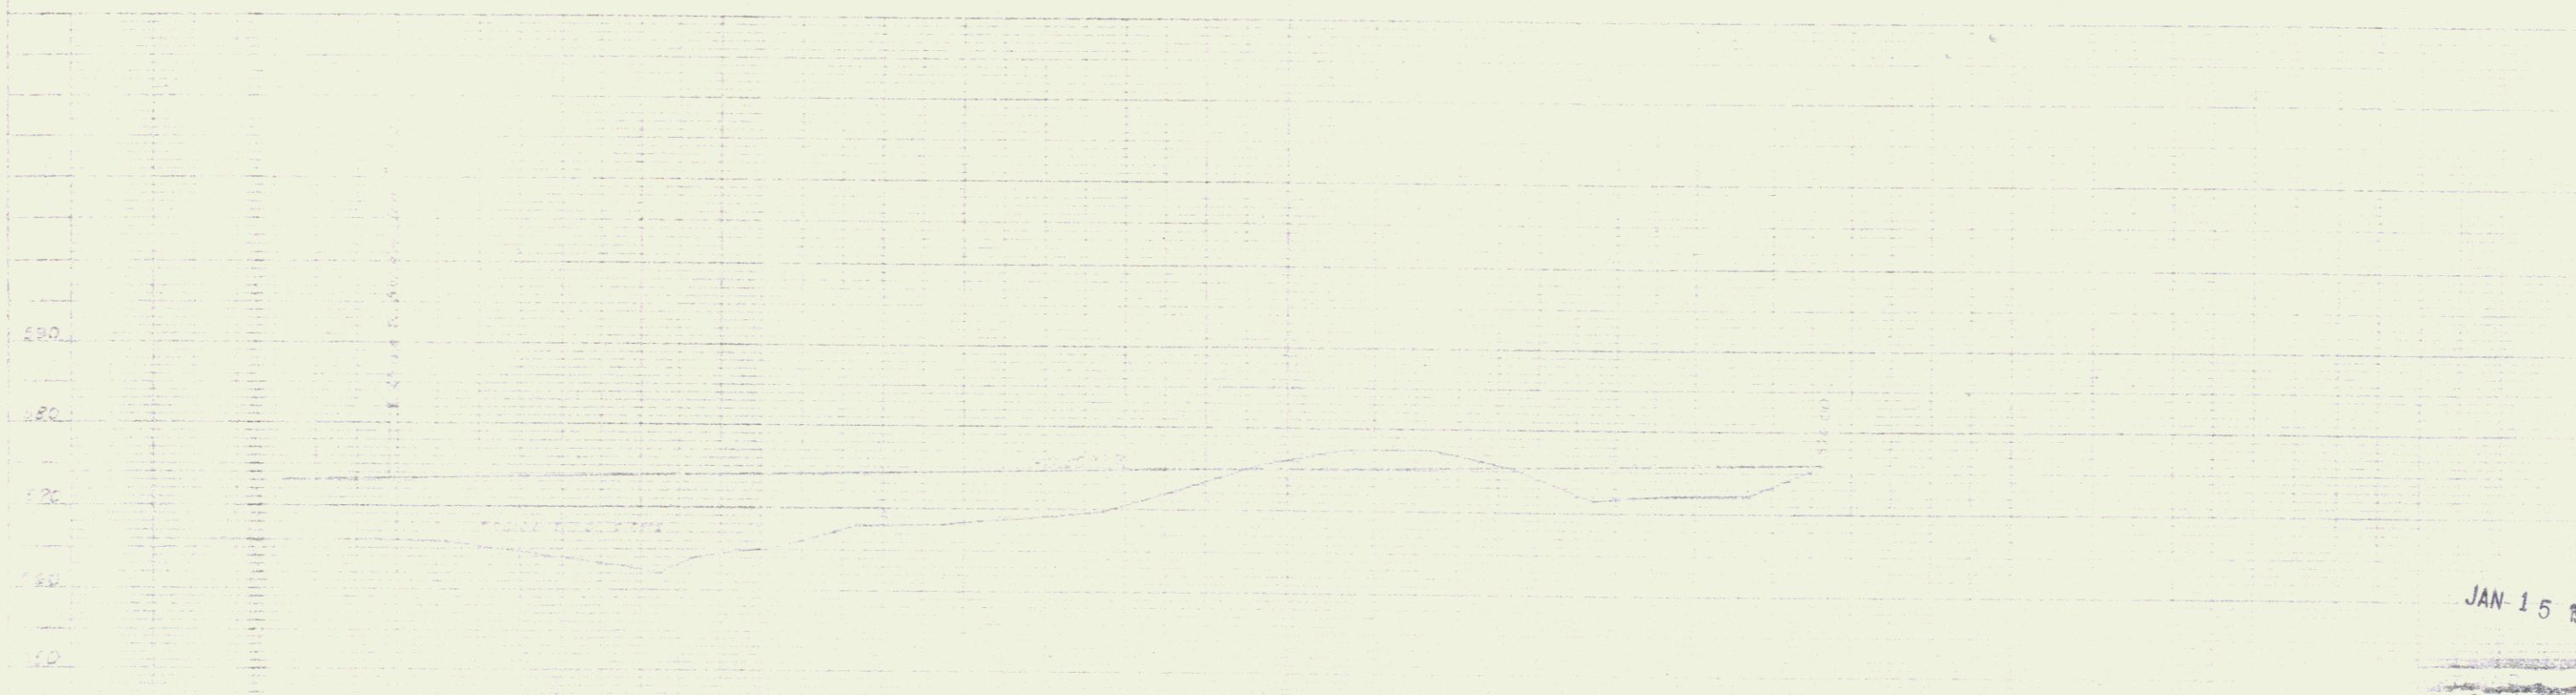

JAN 15 1988

② 5

2