


THE VERMONT AGENCY OF TRANSPORTATION
 WILL RETAIN THE RIGHT TO INSTALL AND MAINTAIN TRAFFIC
 CONTROL EQUIPMENT SUCH AS STRAIN POLE BASES,
 DETECTOR LOOPS, ETC. AND A CULVERT AND
 DRAINAGE RIGHT AT STATION 350+60.

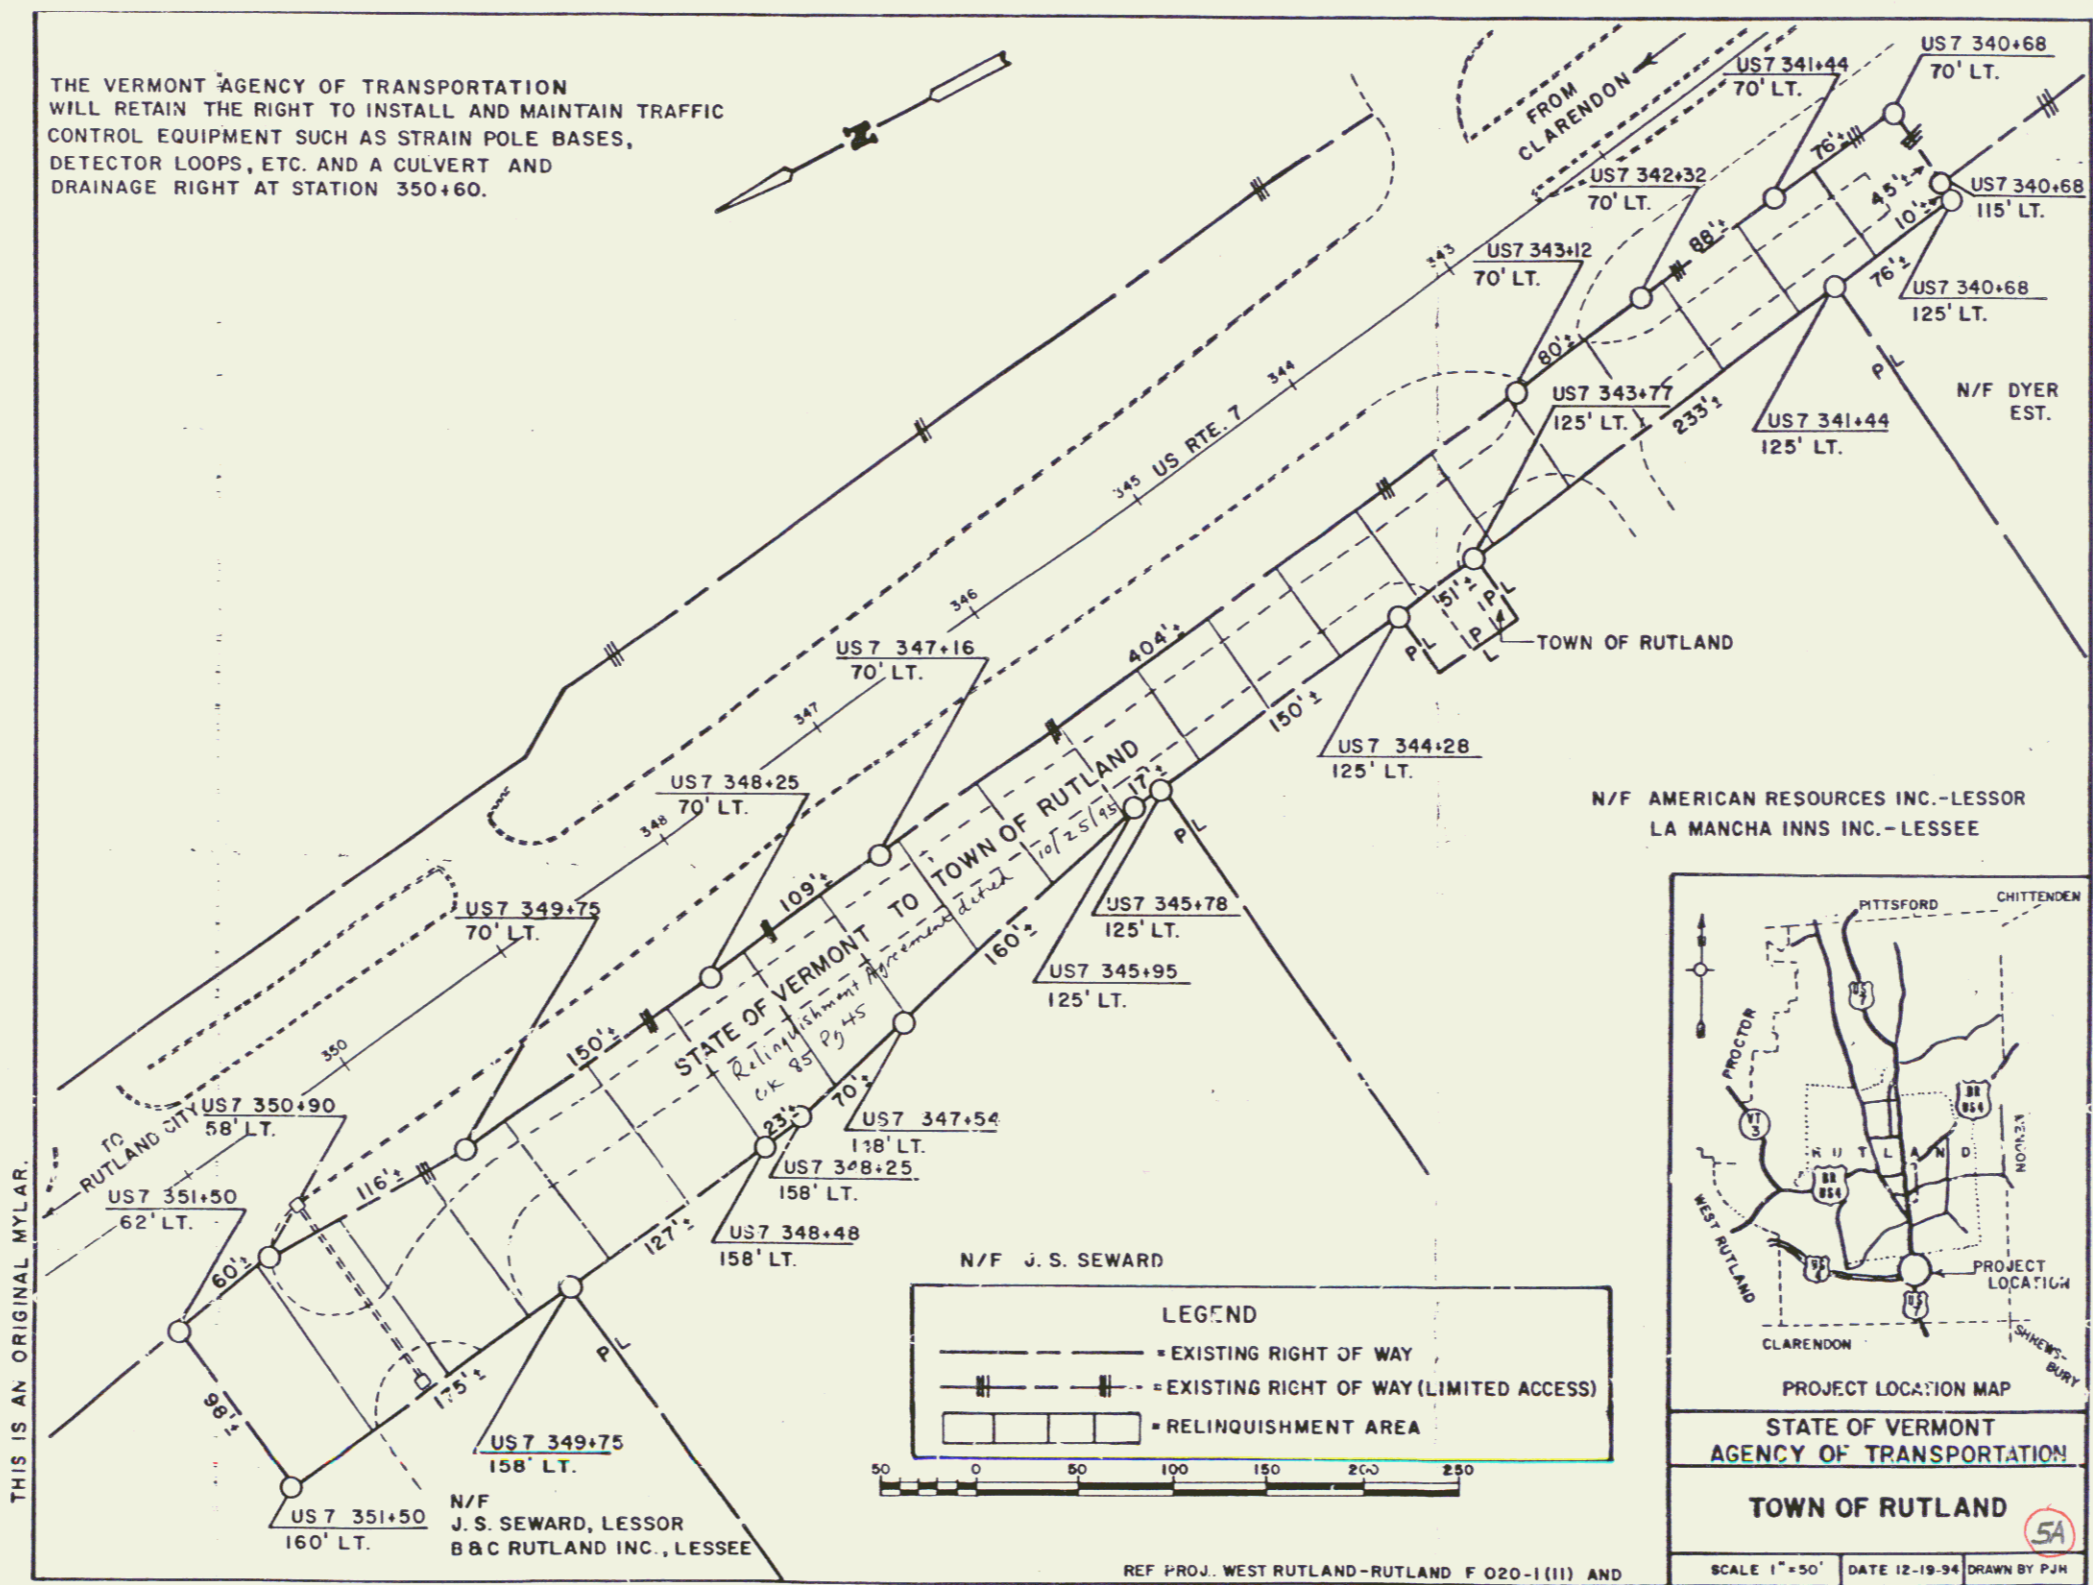


THIS IS AN ORIGINAL MYLAR.

N/F J. S. SEWARD

LEGEND	
	EXISTING RIGHT OF WAY
	EXISTING RIGHT OF WAY (LIMITED ACCESS)
	RELINQUISHMENT AREA

SCALE: 0 50 100 150 200 250

N/F AMERICAN RESOURCES INC. - LESSOR
 LA MANCHA INNS INC. - LESSEE

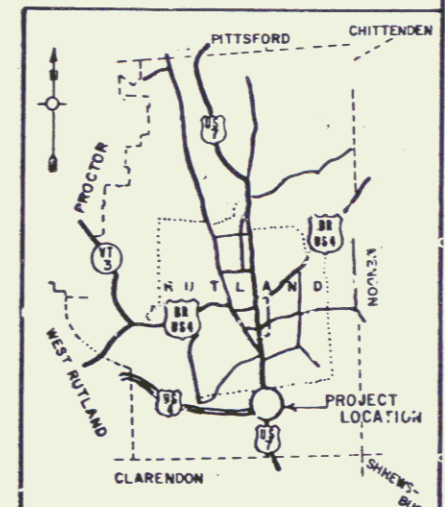

PROJECT LOCATION MAP

STATE OF VERMONT
 AGENCY OF TRANSPORTATION

TOWN OF RUTLAND

SCALE 1"=50' DATE 12-19-94 DRAWN BY PJM

REF PROJ. WEST RUTLAND-RUTLAND F 020-1(11) AND
 RUTLAND U 019-3(12)