



PLAN	REVISED	DATE
NOTE BOOK	ALIGNED CHECKED	BY
NO.	BY	DATE

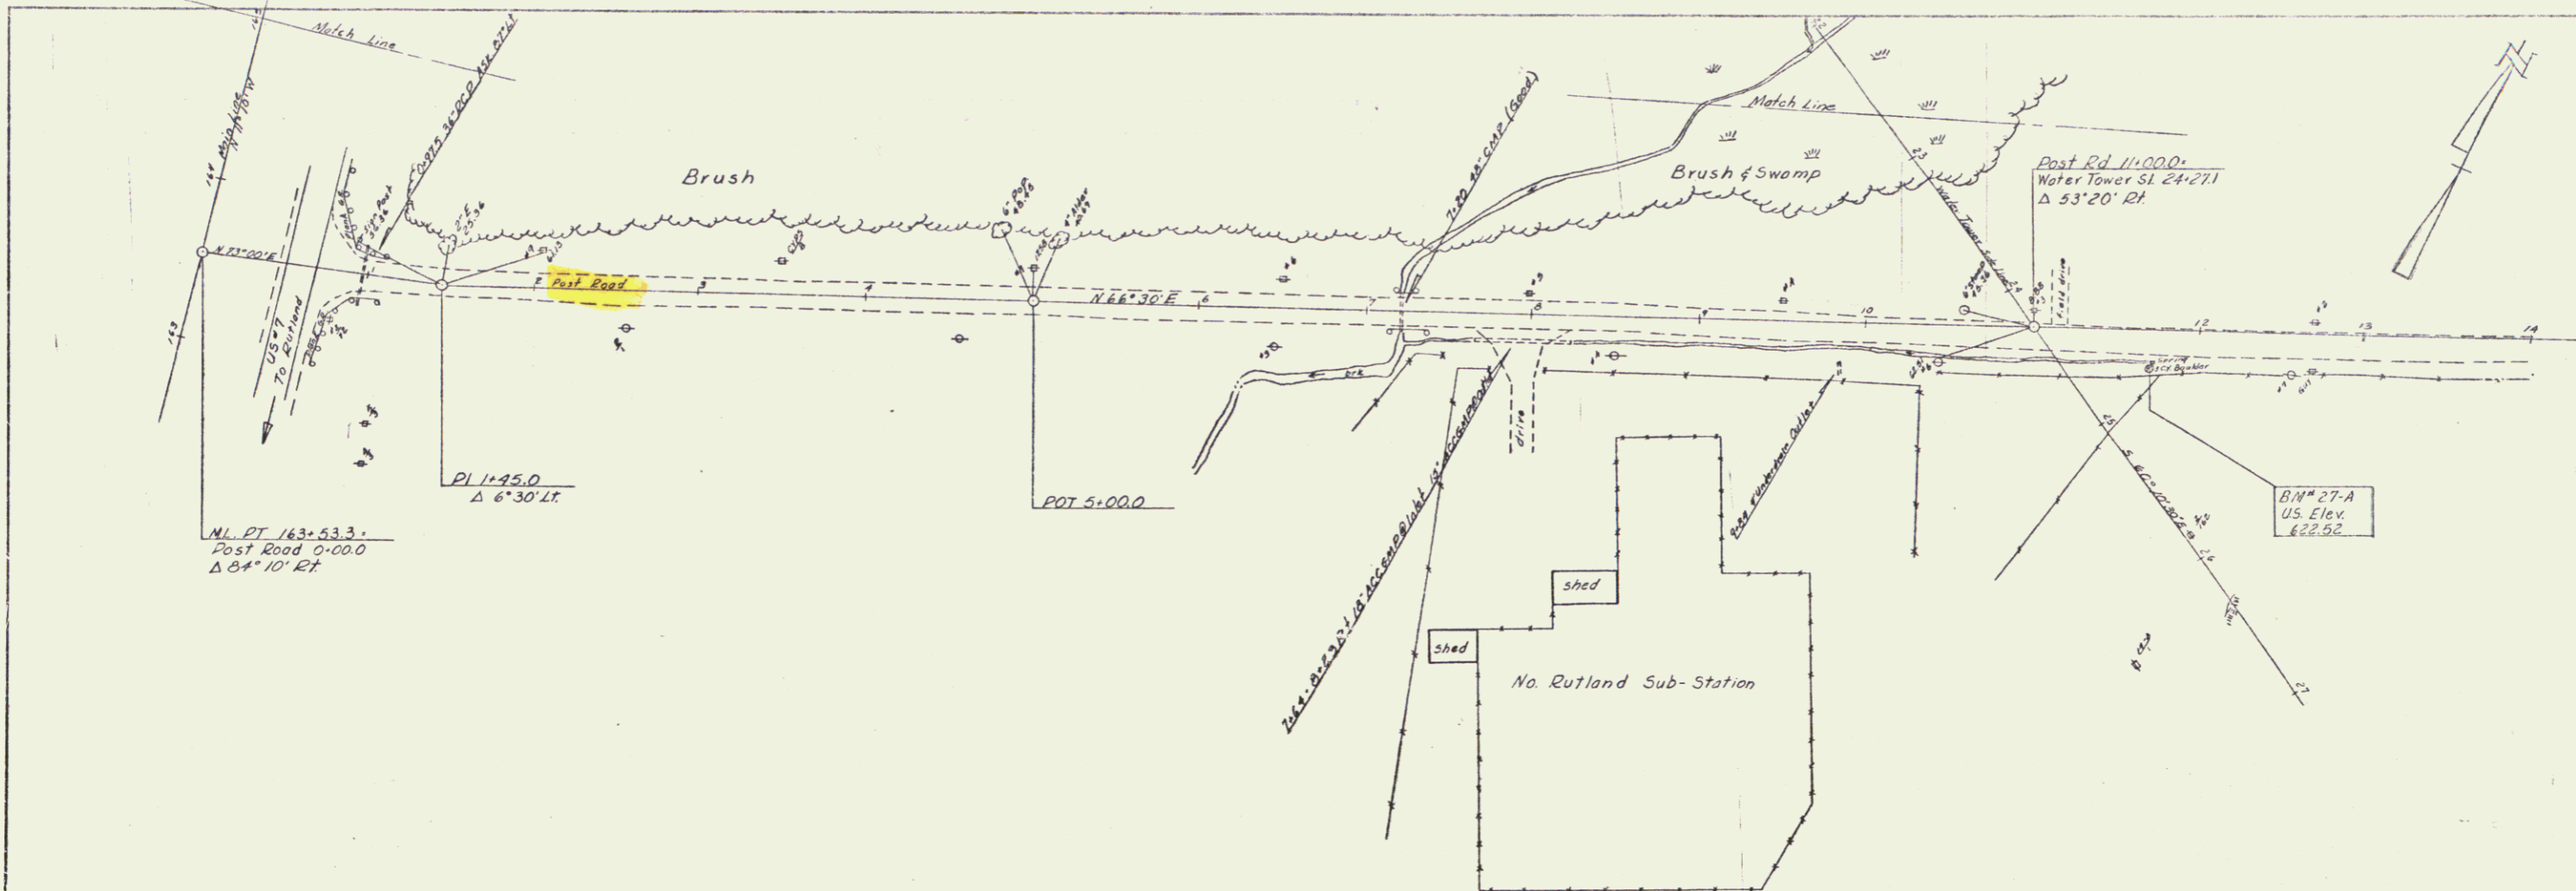

PROJECT	NO. 1	DATE
PROJ. NO.	5019-3(6)	1-25
BY	5/24/77	
DATE		
BY		
DATE		

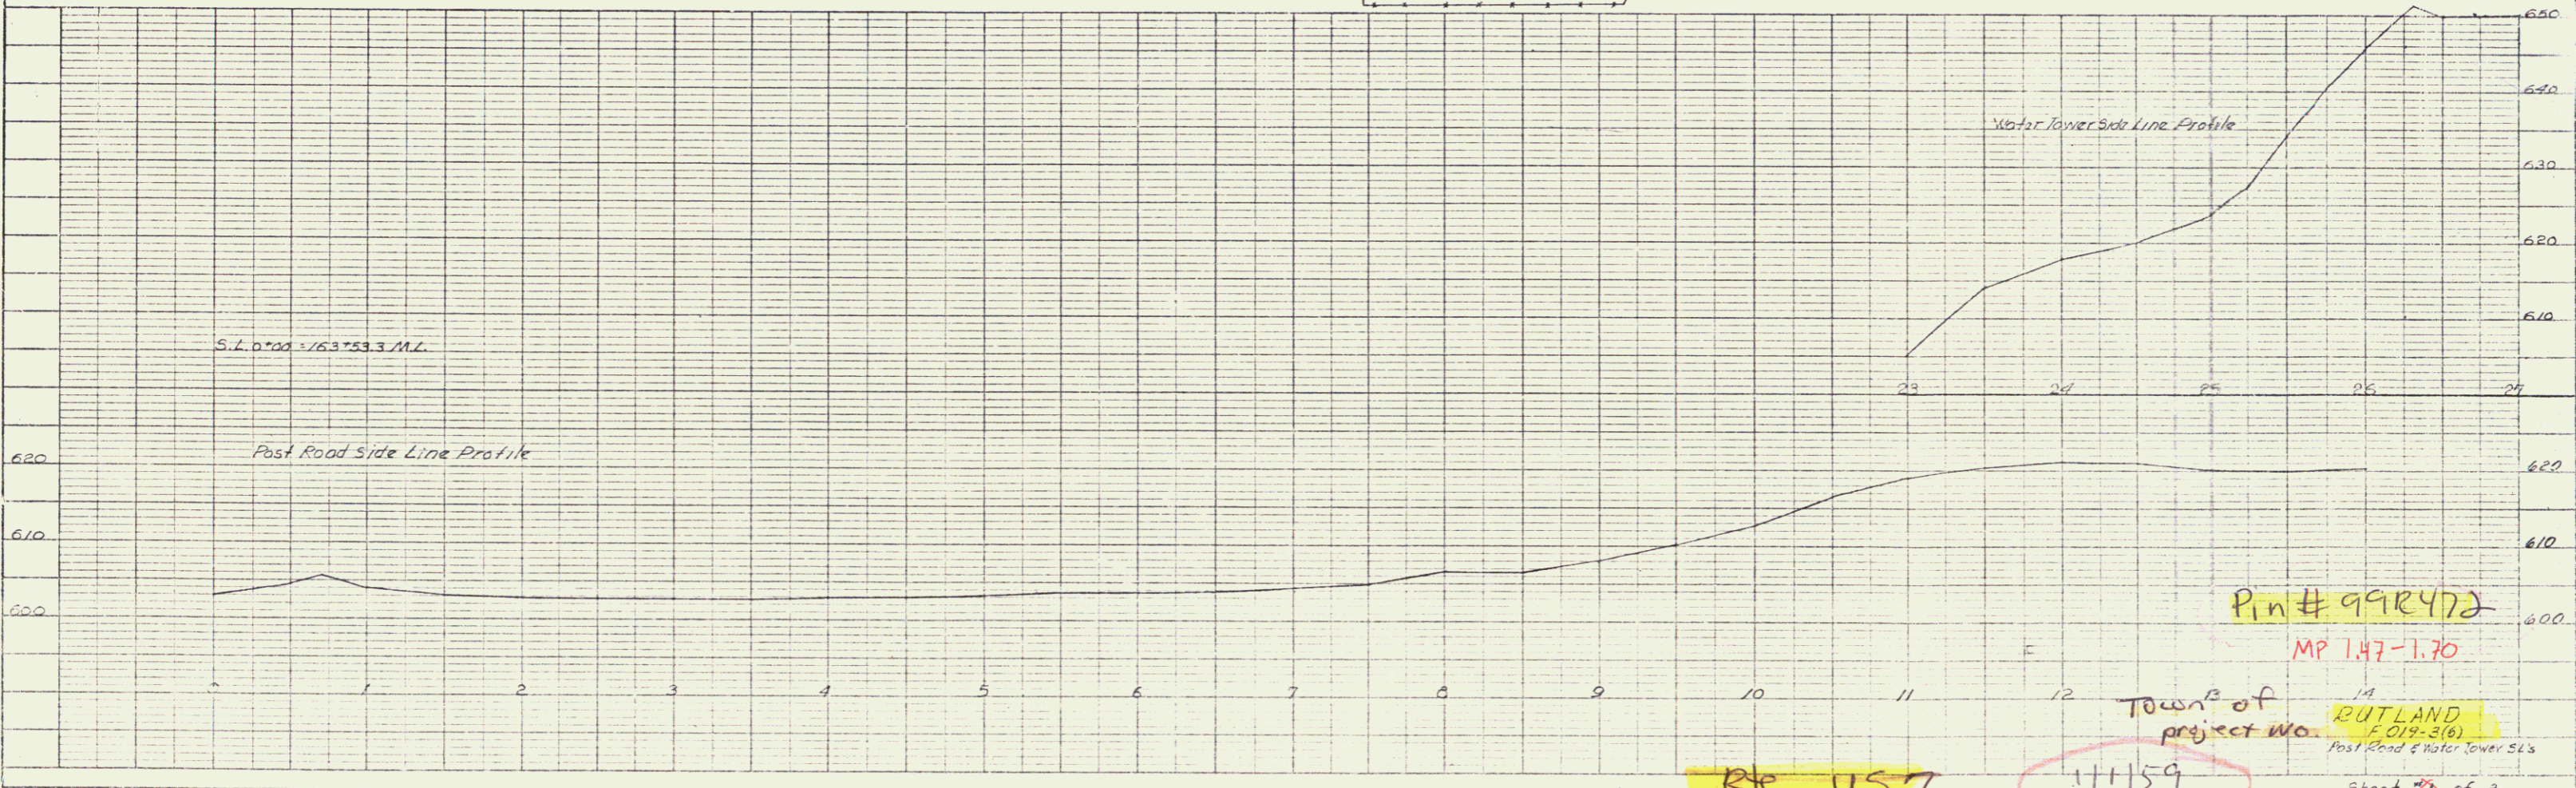

Pin # 99R472
 MP 1.47-1.70
 Town of
 project wa. **ROUTLAND**
 F 019-3(6)
 Post Road & Water Tower Sl's
 Sheet 10 of 3