



PLAN	REVISED	DATE
NOTE BOOK	ALIGNED CHECKED	BY
NO.	BY	DATE

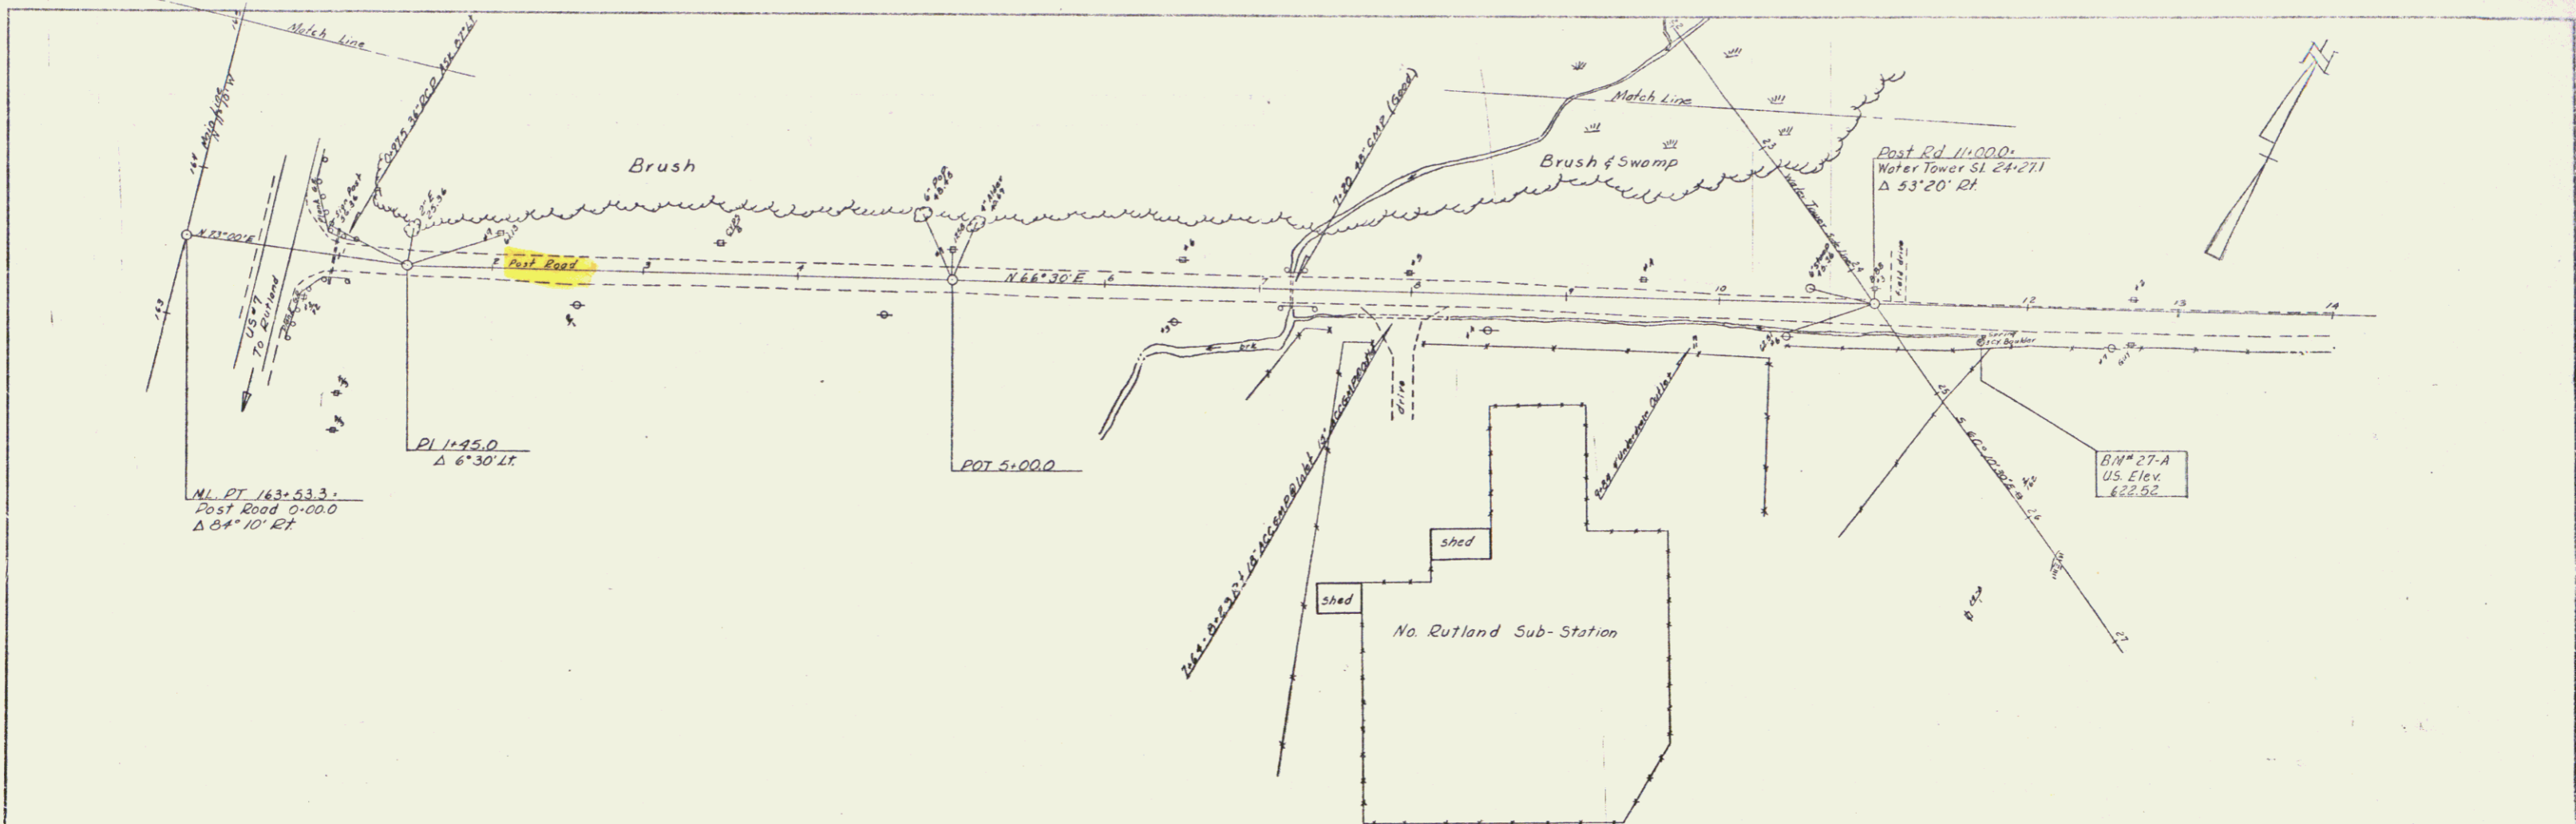

PLAN	REVISED	DATE
NOTE BOOK	ALIGNED CHECKED	BY
NO.	BY	DATE

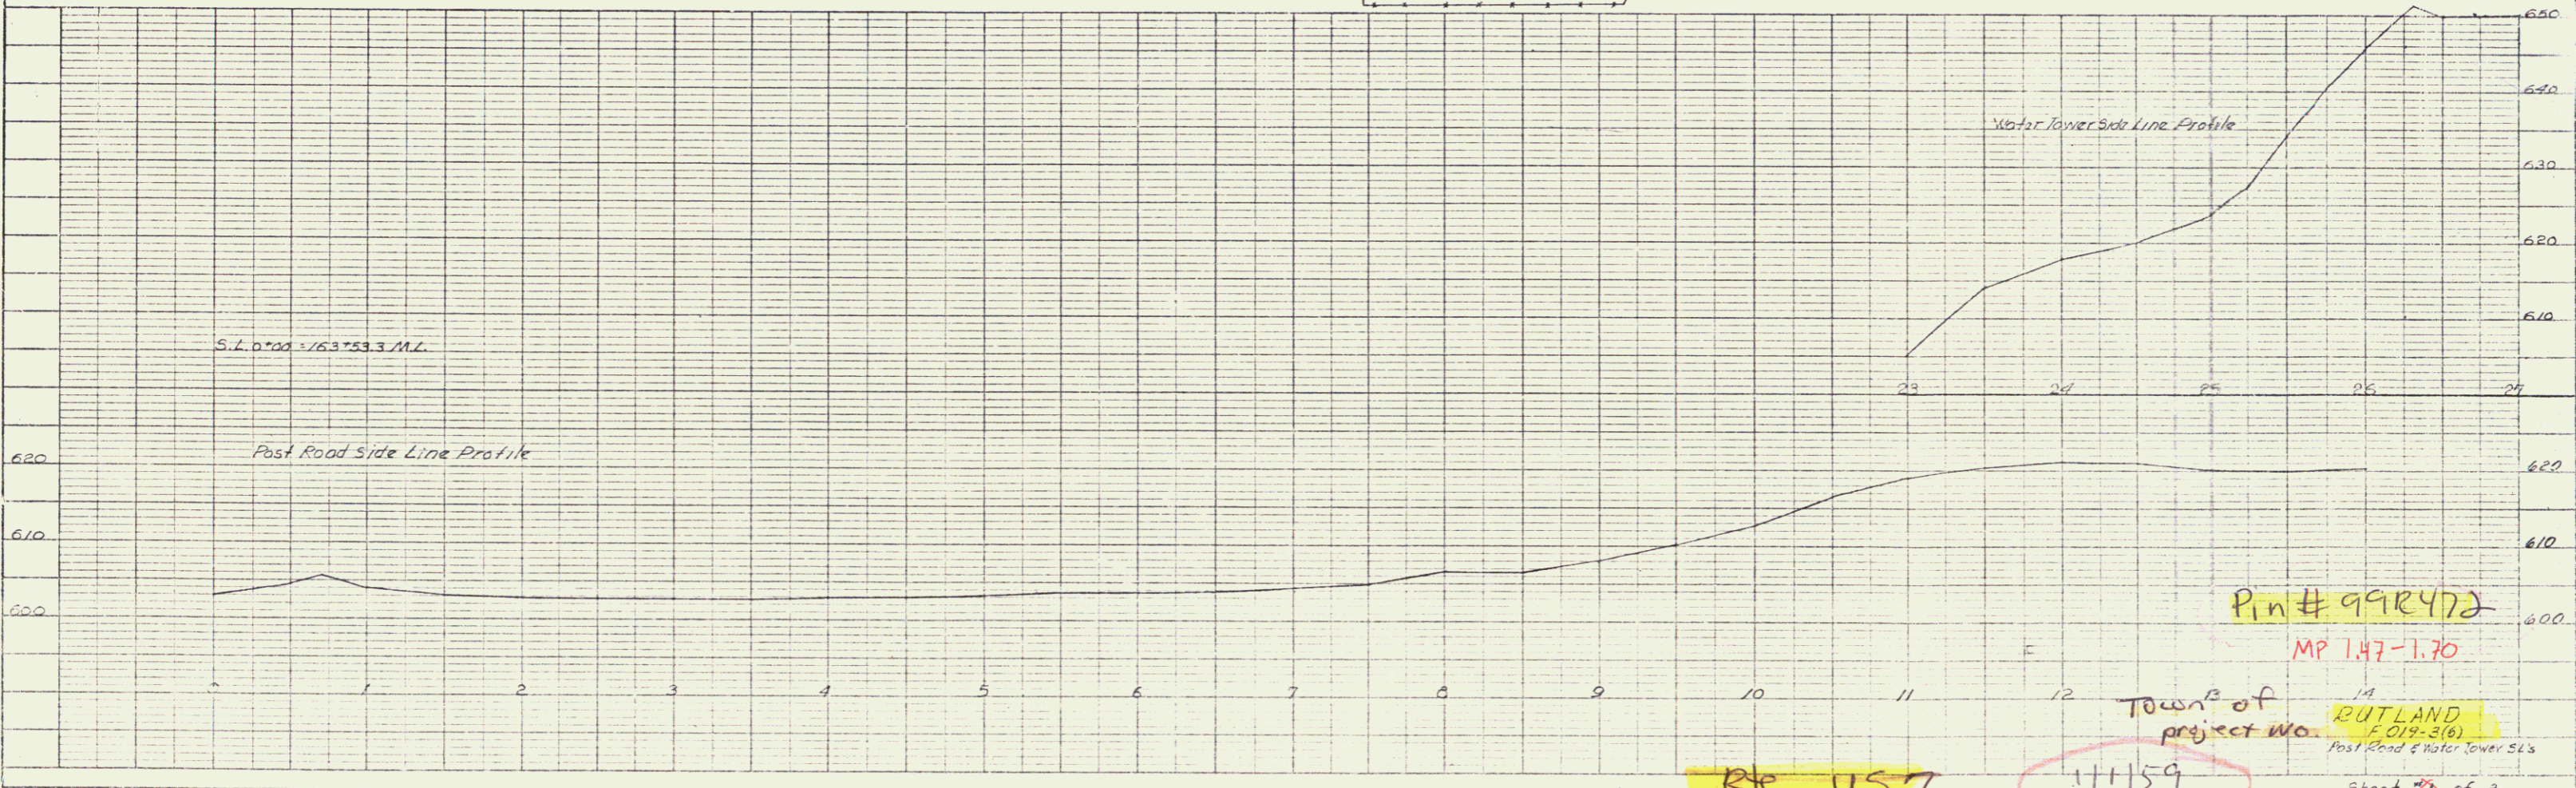

Pin # 99R472
 MP 1.47-1.70
 Town of RUTLAND
 Project No. F 019-3(6)
 Post Road & Water Tower SL's
 Sheet 10 of 3
 Rte US 7
 11159

