


Construct Drive  
159+30 ± RT 20  
161+00 RTV turn out

Construct Approach  
163+53 ± RT 22

Guard Rail Std. 31 Beam  
WSP Post Type I (6'-3" Spacing)  
159+50 - 159+70 RT 80  
159+70 - 160+44 Lt 150'  
158+94 - 160+44 Lt 150'

Excavation & Removal of Road  
Surfaces and Pavements  
159+50 - 161+00 Rt

Steel Guide Posts (12' spacing)  
161+00 - 163+40 Rt 2  
163+40 - 164+00

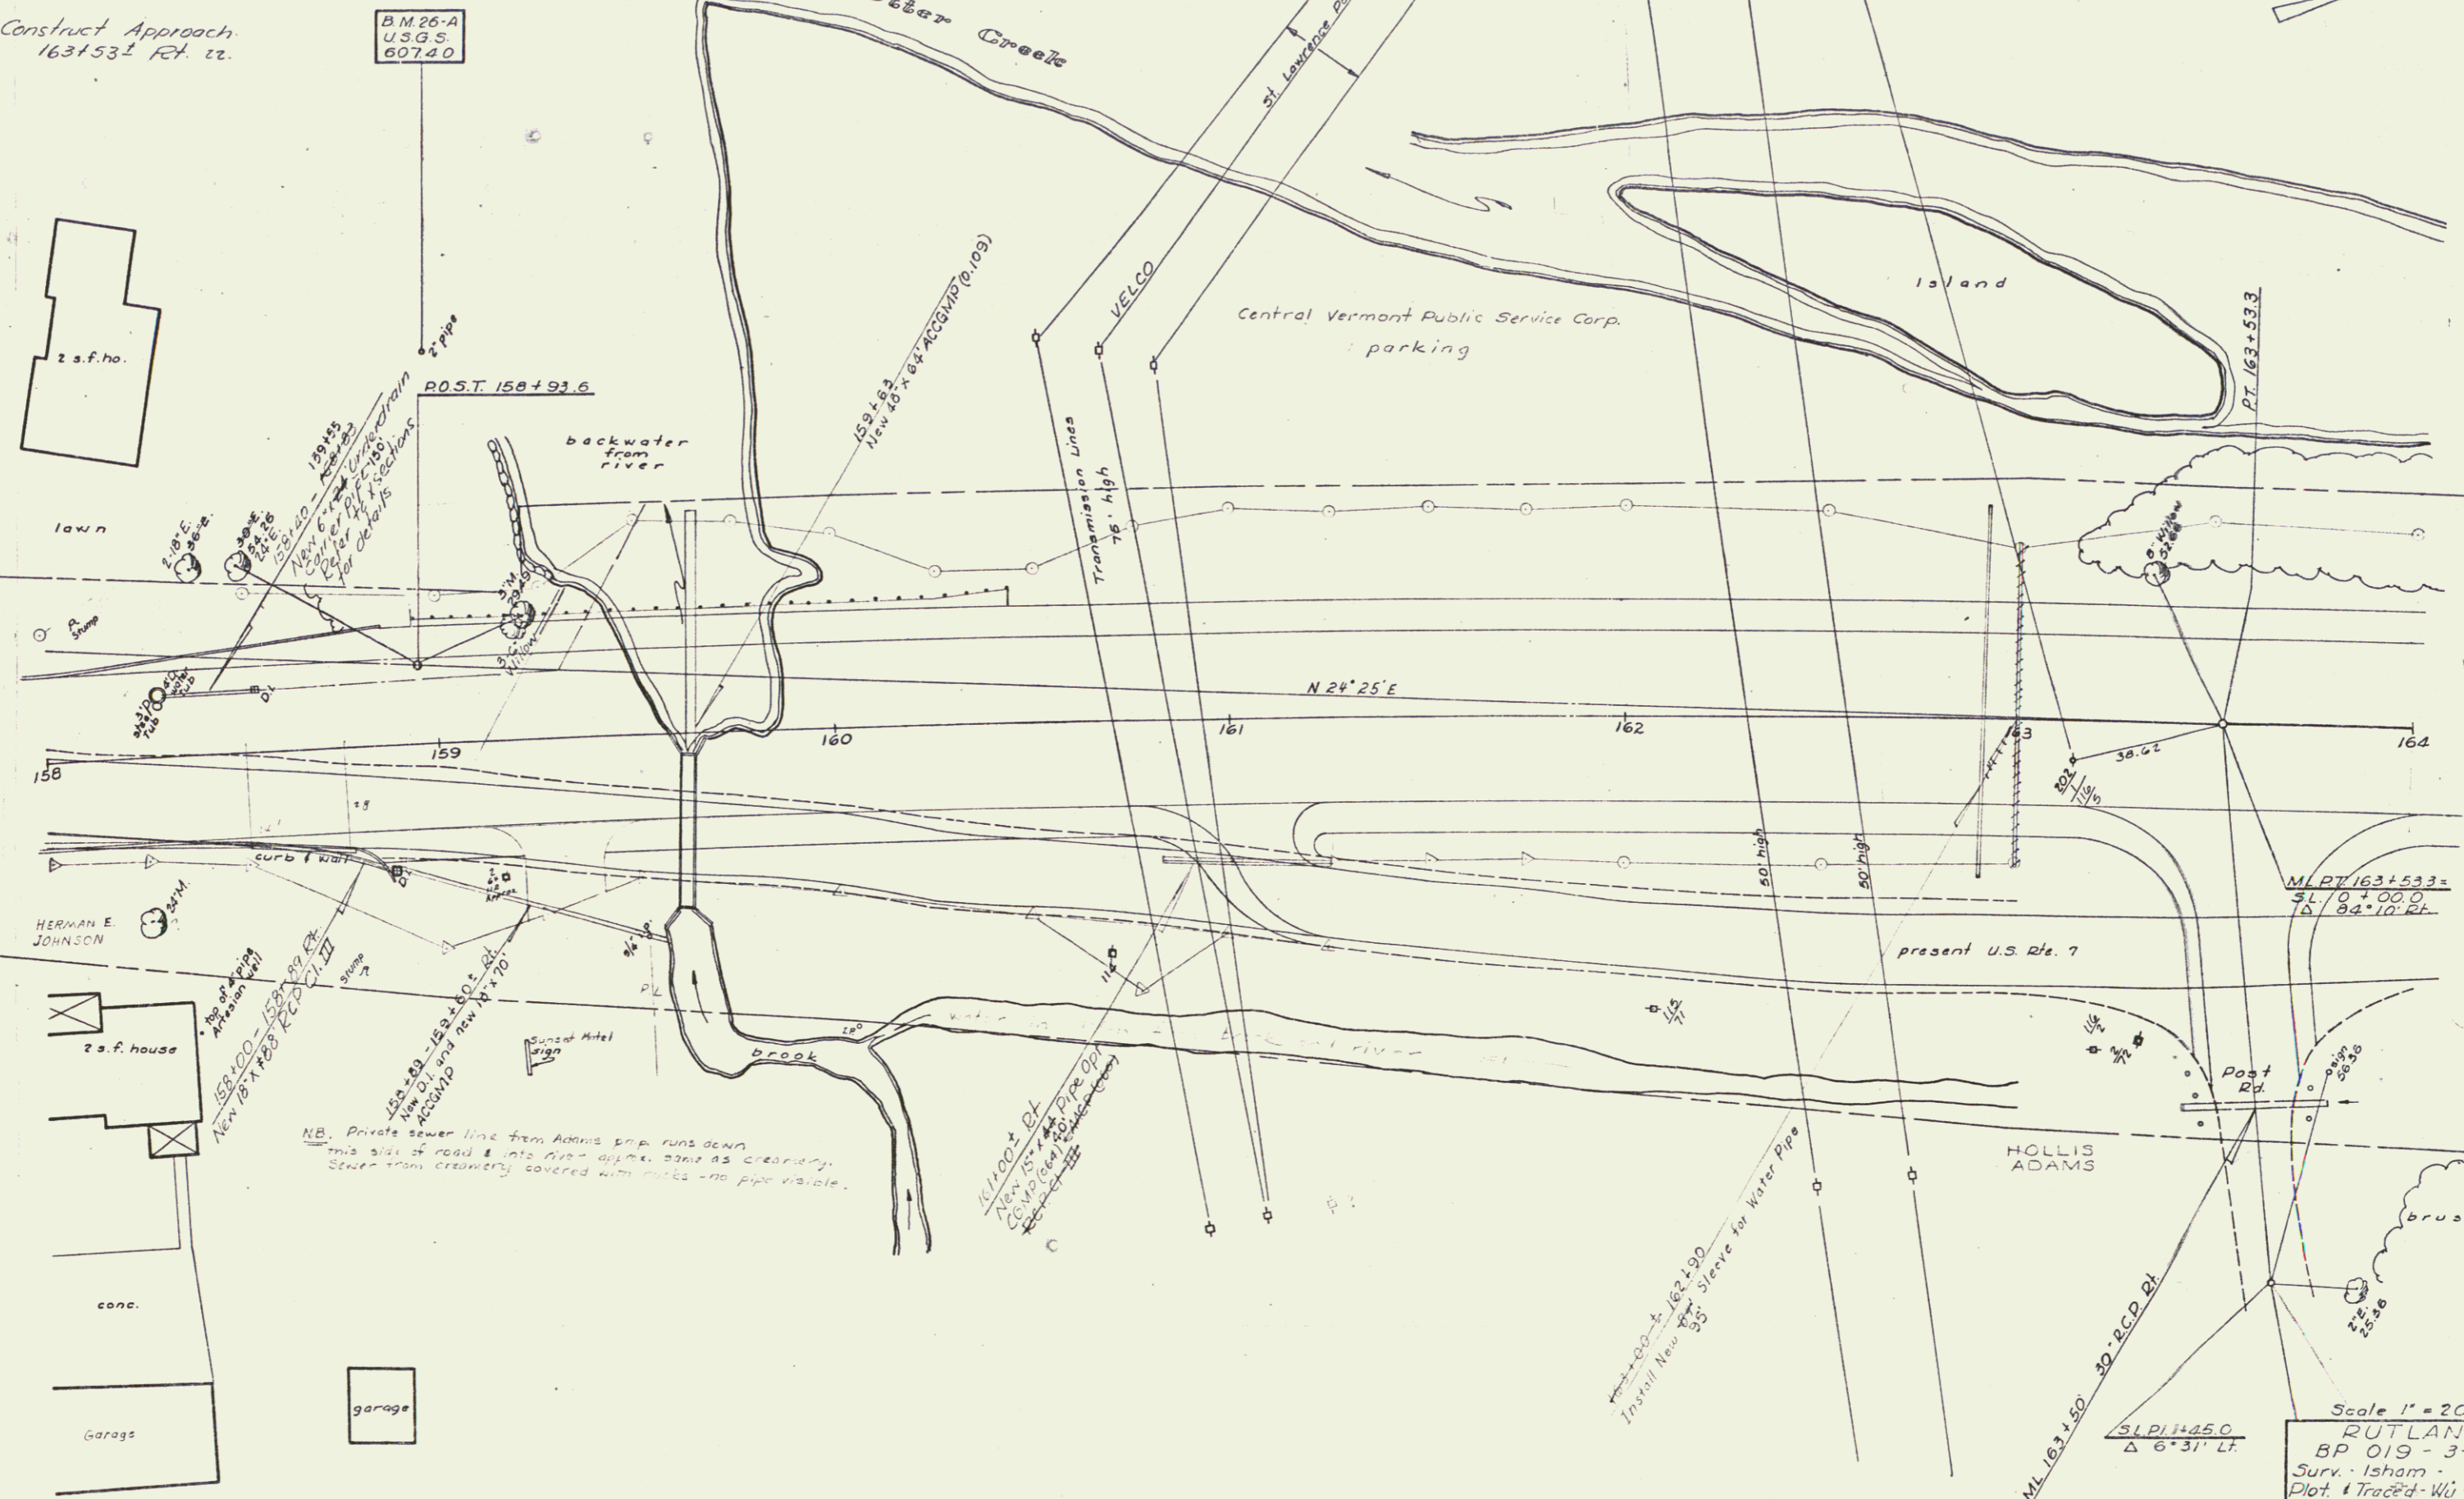

B.M. 26-A  
U.S.G.S.  
60740

POST 158+93.6

M.L. PT. 163+53.3  
SL 0+00.0  
Δ 92+10.27

M.L. 163+50 30' R.C.P. Pt.  
SL D.I. 450  
Δ 6'-31" LT

Scale 1" = 20'  
RUTLAND  
BP 019 - 3-7503  
Surv. Isham - 7-58  
Plot & Trace - Wu - 9-59  
Sheet 18 of 45