

WOOD PILE AND STAMPS
 18450-18451 24
 18450-18450 40
 18450-18450 32

GRIP PILES AND STAMPS
 18450-18451 24
 18450-18450 40
 18450-18450 32

NEW RAIN CONCRETE PIPE CULVERTS REQUIRED
 STATION CURVE DIAM. LENGTH
 24+80 12' 30'

DRIVEWAY PIPE CULVERTS REQUIRED
 (BRICK CONCRETE PIPE)
 STATION CURVE DIAM. LENGTH
 24+80 12' 30'



109A 1931 5 192

WOOD GUIDE POSTS
 STA. LEFT RIGHT
 18450

CURVE #2
 Δ 11706
 D 6'
 R 14327
 T 1392
 L 2775
 E 67

PLAN
 DATE 11/12/31
 DRAWN BY C.E. BROWN
 CHECKED BY C.E. BROWN

PROFILE
 DATE 11/12/31
 DRAWN BY C.E. BROWN
 CHECKED BY C.E. BROWN

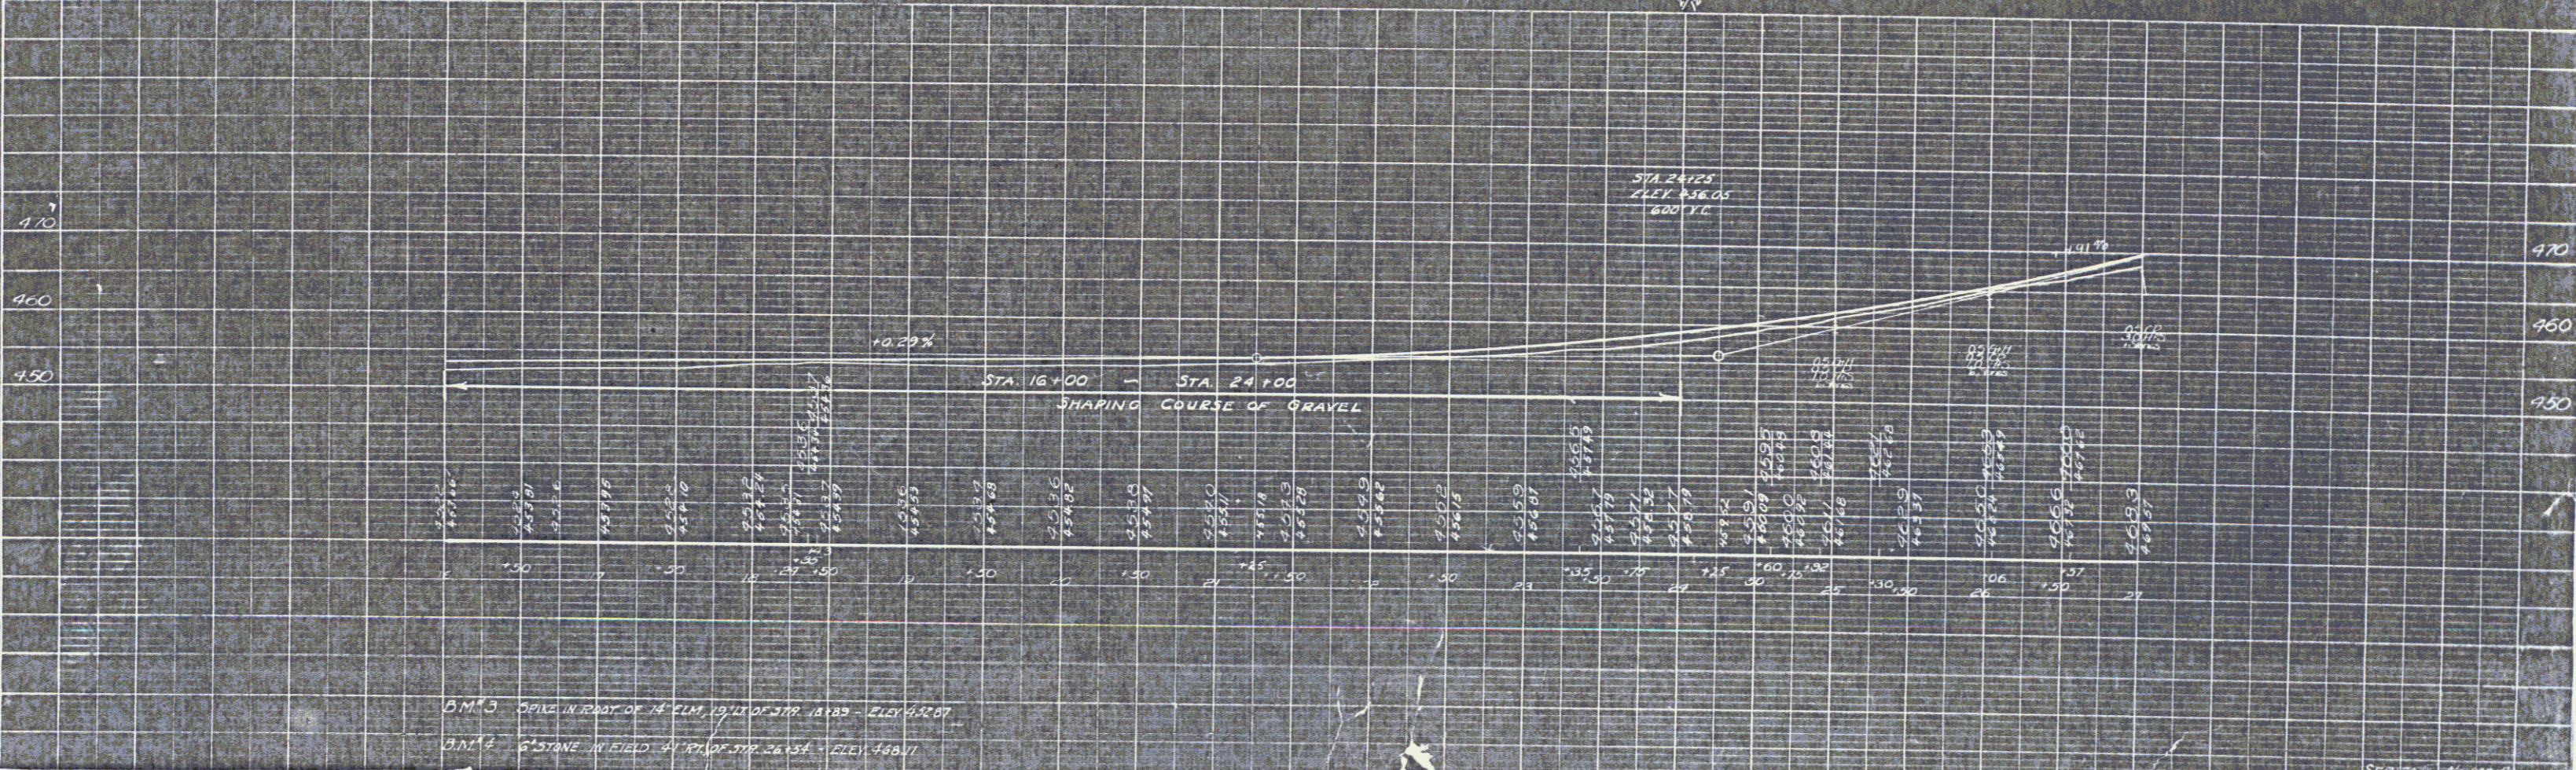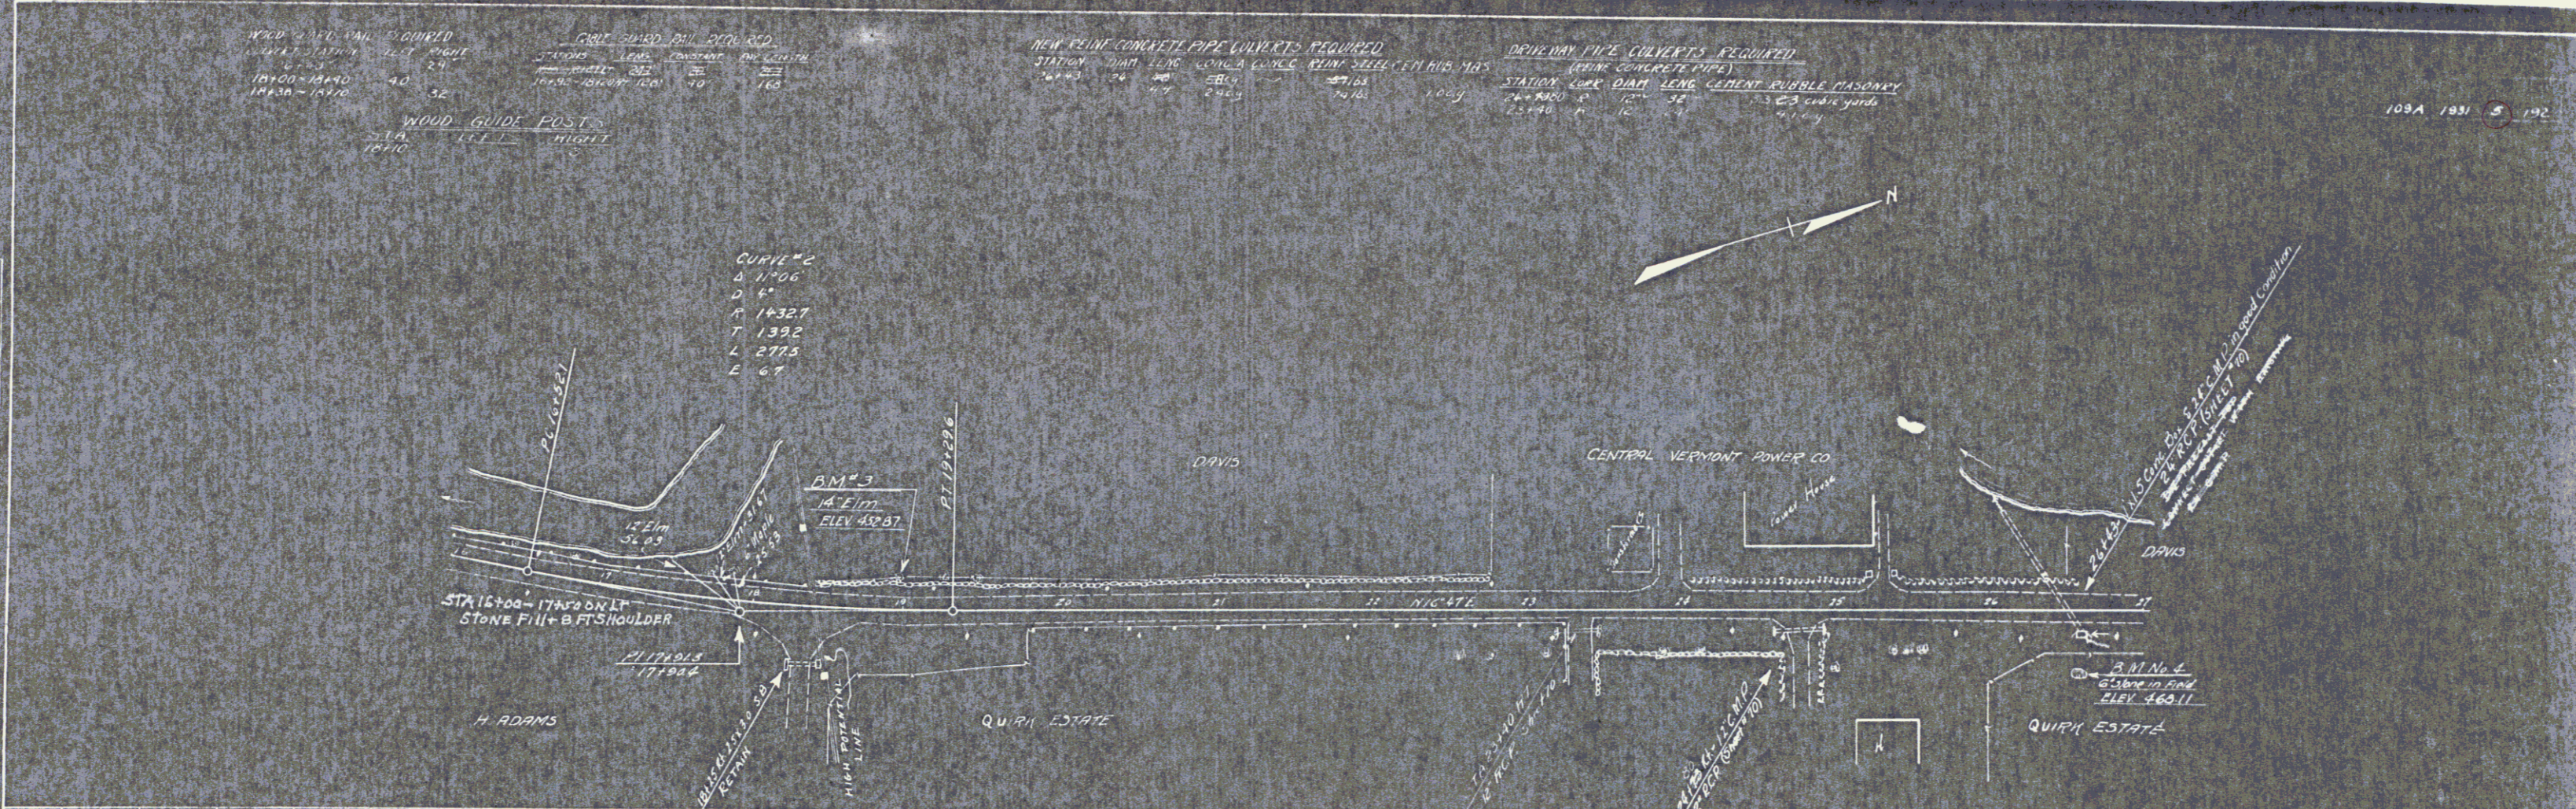

B.M. #3 BRICK IN CORNER OF 14' ELM. 19' 11" OF STA. 18+30 ELEV. 452.07
 B.M. #2 STONE IN FIELD 94' 10" OF STA. 26+36 ELEV. 468.11

109A 1931

Sheet 5
 2