

WOOD GRASS 21' 100' 180'

CONCRETE STA	LENGTH	DEPTH
21400	20	20
21400	21	21
21430	24	24

STANDARD UNDERDRAIN WITH 6" V.C.P. CEMENT RUMBLE MASONRY

STATION	LENGTH	DEPTH
21125-21401	276'	3.0 cu. yds.

NEW REIN. CONCRETE PIPE CULVERT REQUIRED


STATION	LENGTH	DEPTH	CONCRETE	REIN. STEEL	C.M.M.
21042	24	9'	1.24	4.85	2.00
21540	36	10'	1.86	7.27	2.00

ON-HWAY PIPE CULVERTS REQUIRED

STATION	LENGTH	DIAM.	CONCRETE	REIN. STEEL	C.M.M.
20845-21053	208'	18"	1.24	4.85	2.00
21830-21542	312'	18"	1.86	7.27	2.00

GROUTED COBBLE GUTTER REQUIRED

STATIONS	LENGTH	WIDTH	DEPTH	AREA	CONCRETE	REIN. STEEL	C.M.M.
20340-20685	345'	4"	2.0"	27.6	1.24	4.85	2.00
20839-21190	351'	4"	2.0"	28.1	1.24	4.85	2.00
20940	1'	4"	2.0"	0.1	0.04	0.15	0.01

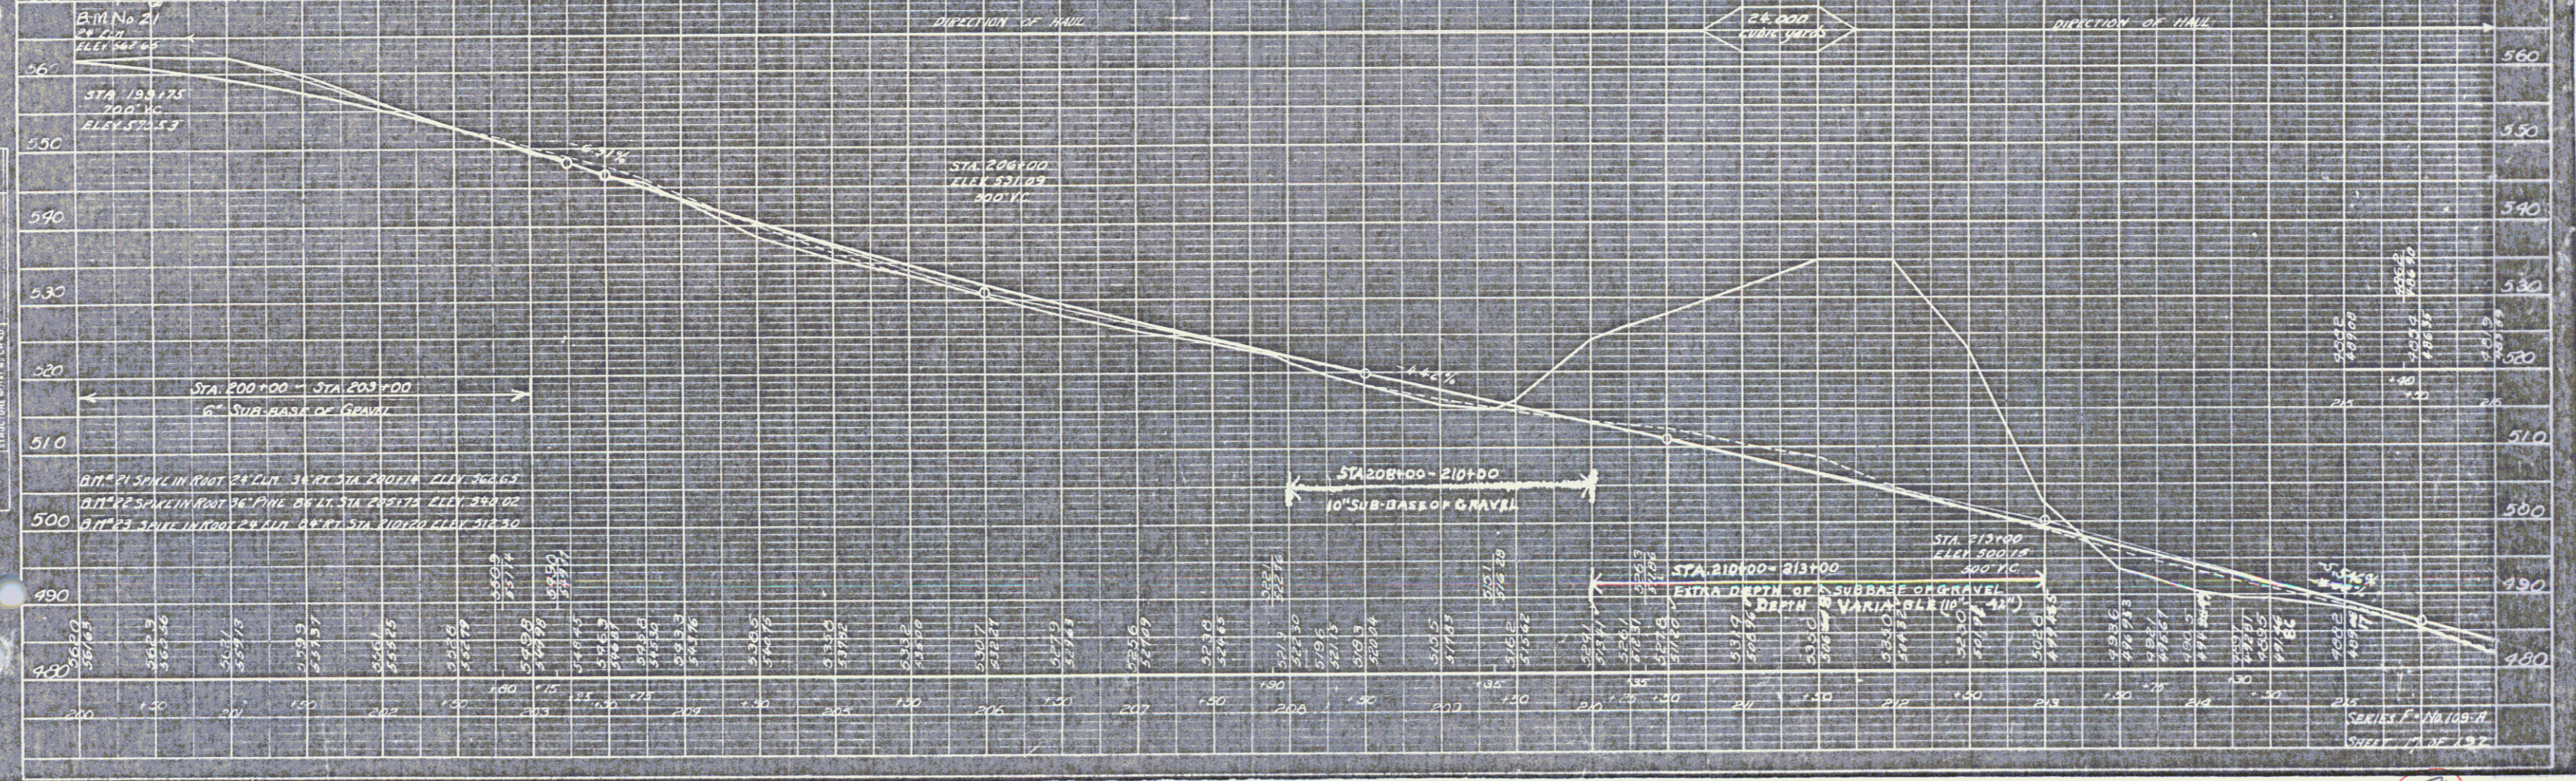

17A
17