


STA. 149 + 45.2  
 BEGIN PROJECT F 22(2)

Note:  
 Dowling of Reinforced Concrete Box Extensions  
 Stations 158+00, 159+00, 160+00, 161+00, 162+00  
 and 163+00.  
 3/8" plain dowels 5'-0" long to be used to join present and proposed  
 structures. Dowels to extend into existing structures 1'-6" of 12" centers  
 and shall be securely grouted. Drilling, placing and grouting of dowels  
 to be included in bid price of Concrete Class A, Item 41A. Dowels to be  
 paid for as Reinforcing Steel, Item 42.

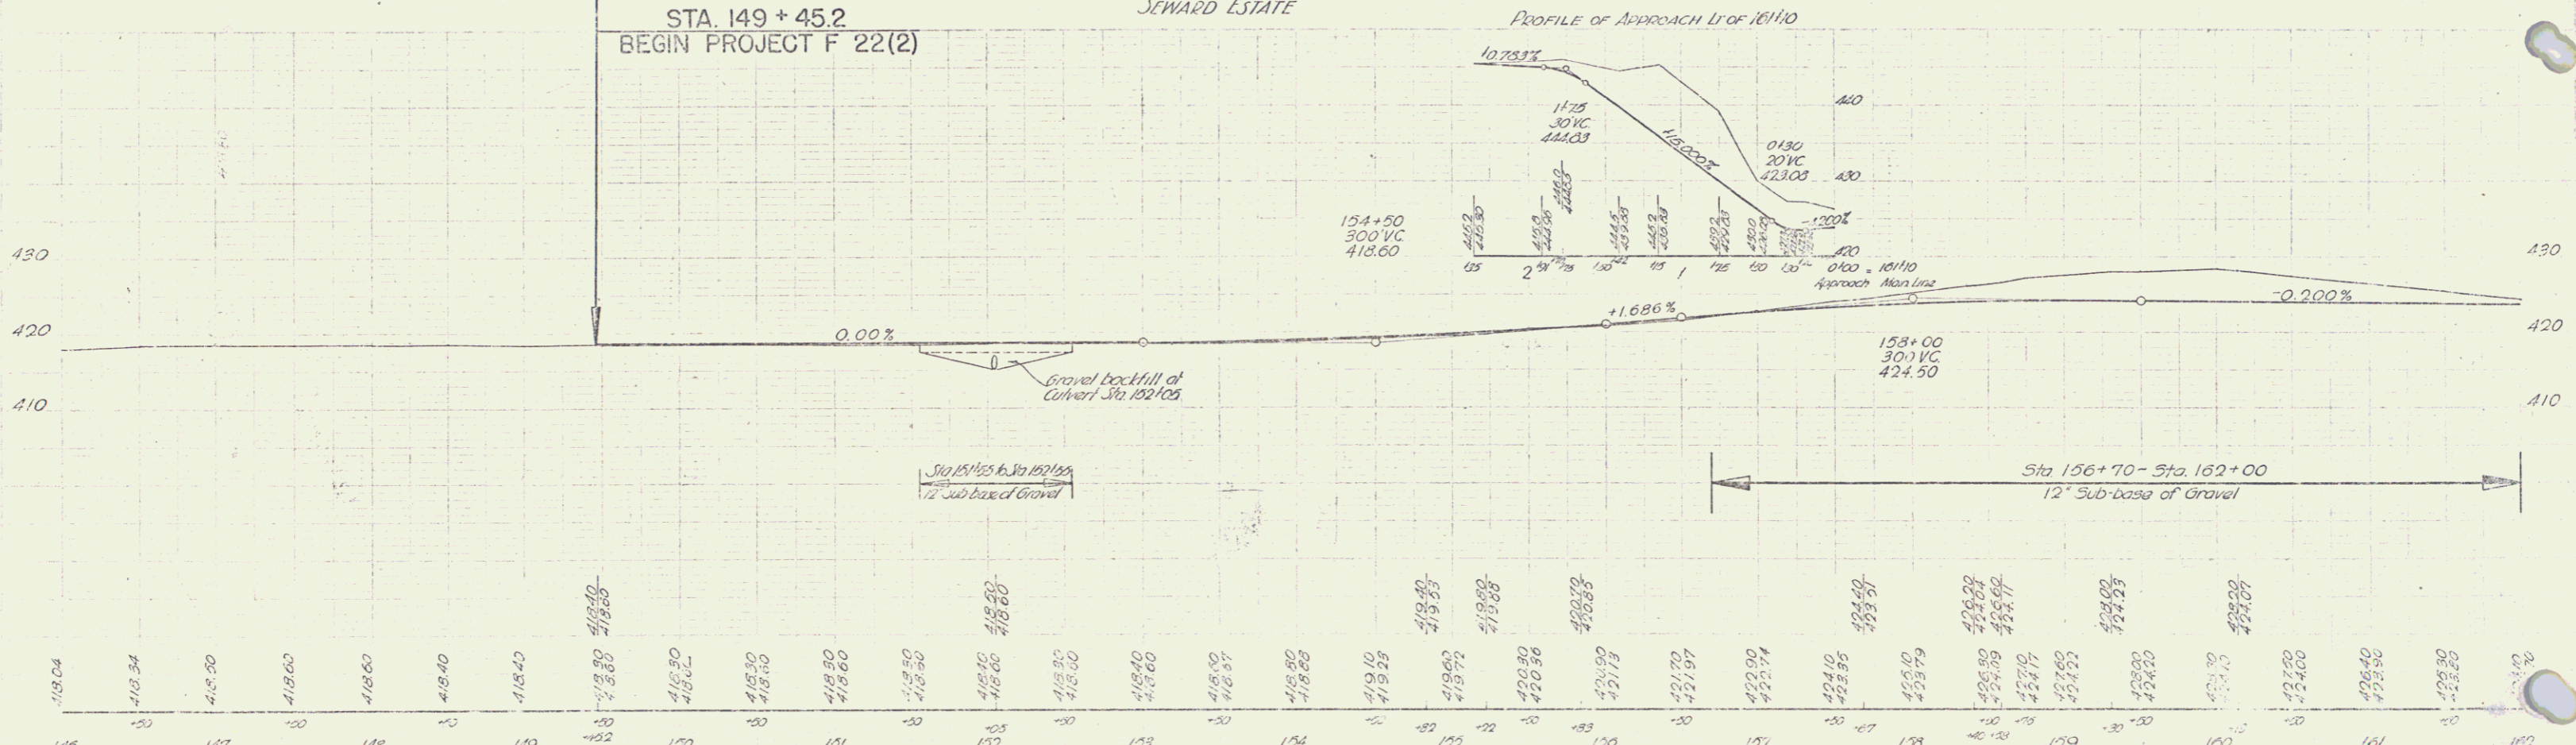

B.M. \* 20A Spot on Mexico Gas Foundation 33 Ft. Rt. Sta. 153+50 Elev. 421.46  
 B.M. \* 21A Spot in roof of 30" Dia. 24 Ft. Rt. Sta. 161+19 Elev. 425.95

P# 99R479  
 1/1/47  
 project No. F 22(2)  
 US Rte 7  
 Town of Rutland

Series No. 22(2)  
 Sheet 4 of 24 Sheets  
 RUTLAND