


STA. 149 + 45.2
 BEGIN PROJECT F 22(2)



Note:
 Dowling of Reinforced Concrete Box Extensions
 Stations 158+00, 159+00, 177+25, 179+51
 and 182+25
 3/8" plain dowels 5'-0" long to be used to join present and proposed structures. Dowels to extend into existing structures 1'-6" of 12" centers and shall be securely grouted. Drilling, placing and grouting of dowels to be included in bid price of Concrete Class 4, Item 41A. Dowels to be paid for as Reinforcing Steel, Item 42.

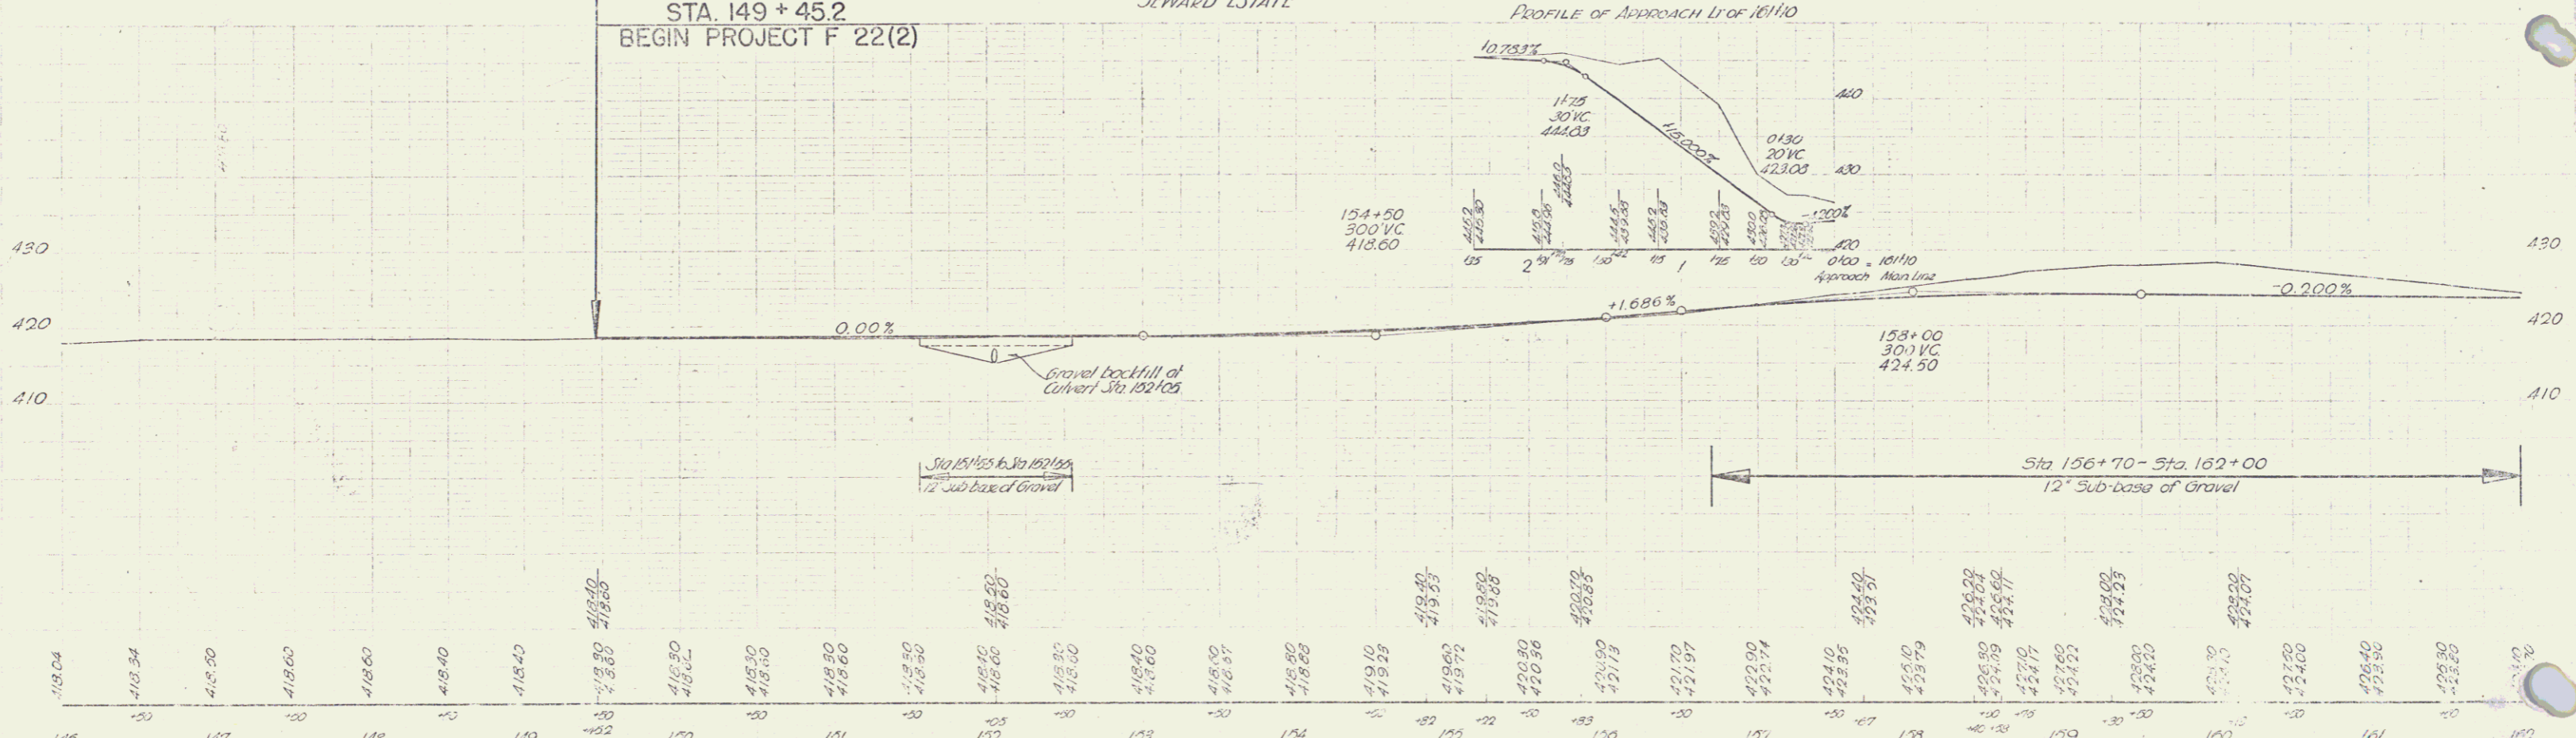

B.M. * 20A Spot on Mexico Gas Foundation 33 Ft. Rt. Sta. 153+50 Elev. 421.46
 B.M. * 21A Spot in roof of 30" Dia. 24 Ft. Rt. Sta. 161+19 Elev. 425.95

P# 99R479
 1/1/47
 project No. F 22(2)
 US Rte 7
 Town of Rutland

Series No. 22(2)
 Sheet 4 of 24 Sheets
 RUTLAND

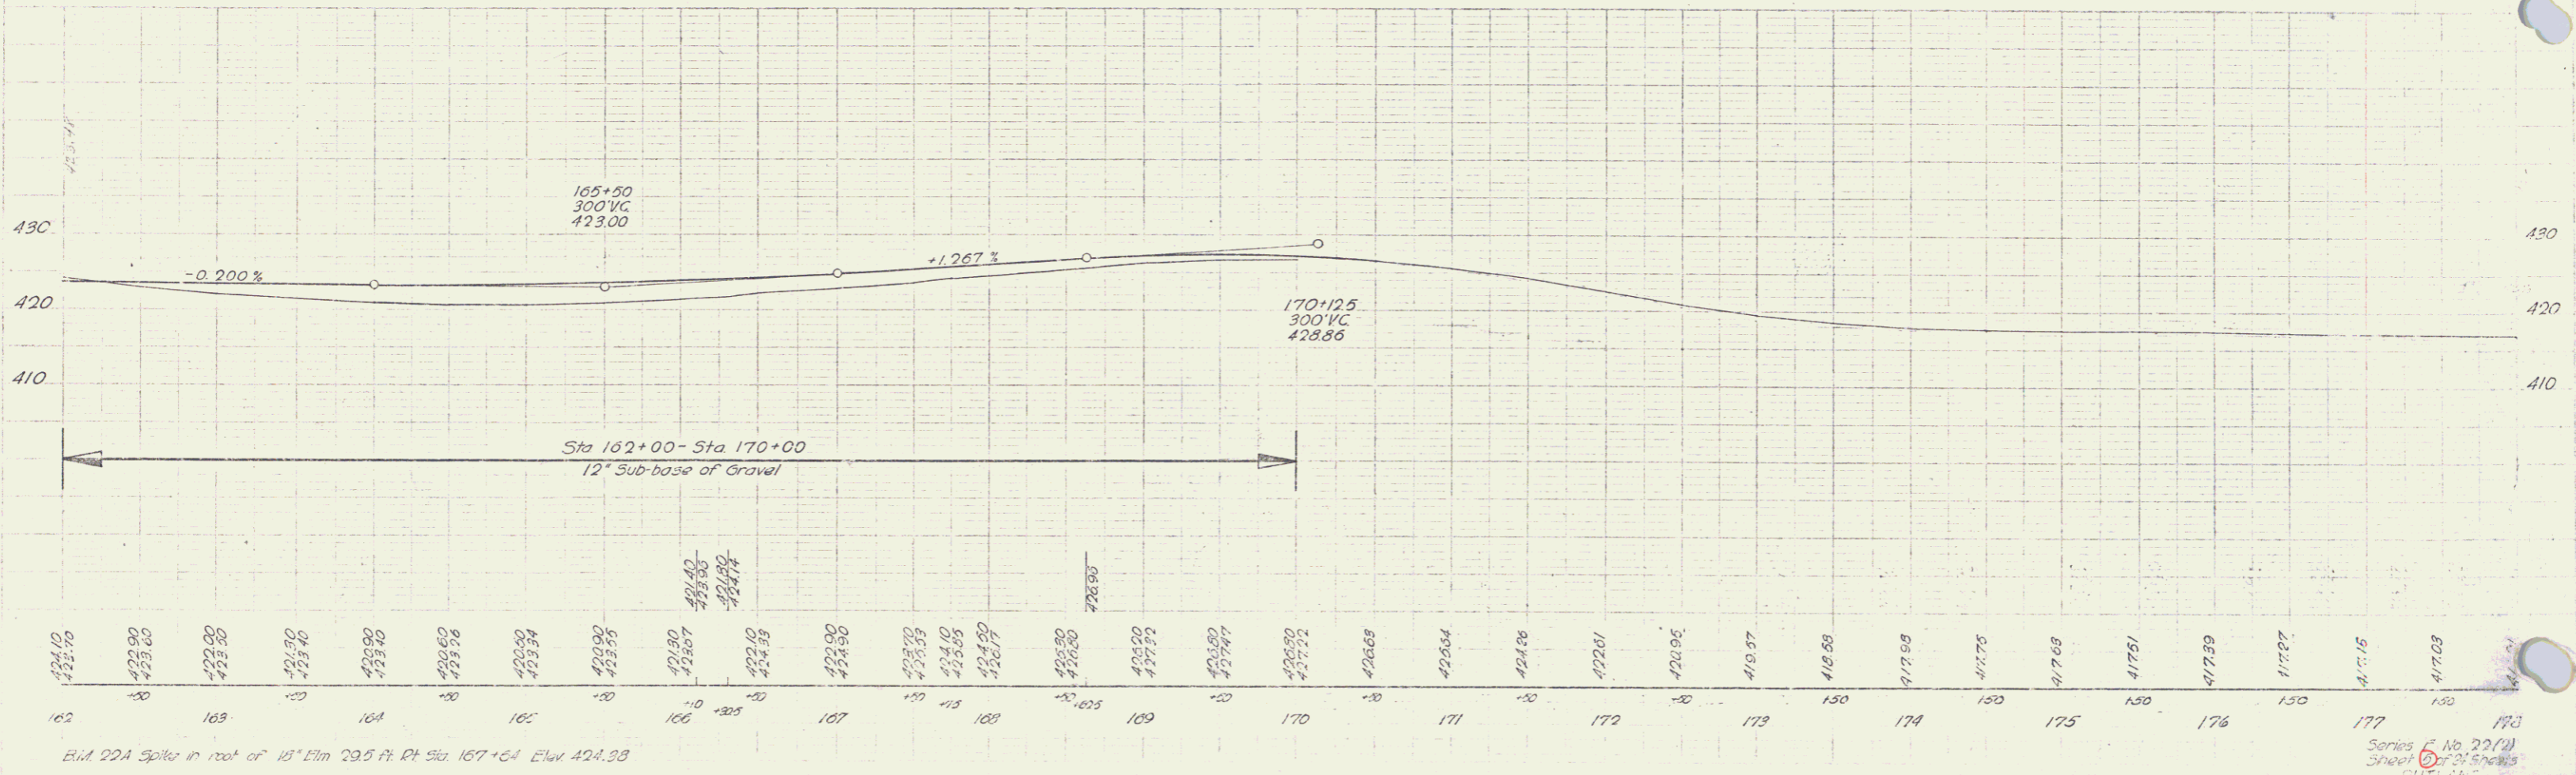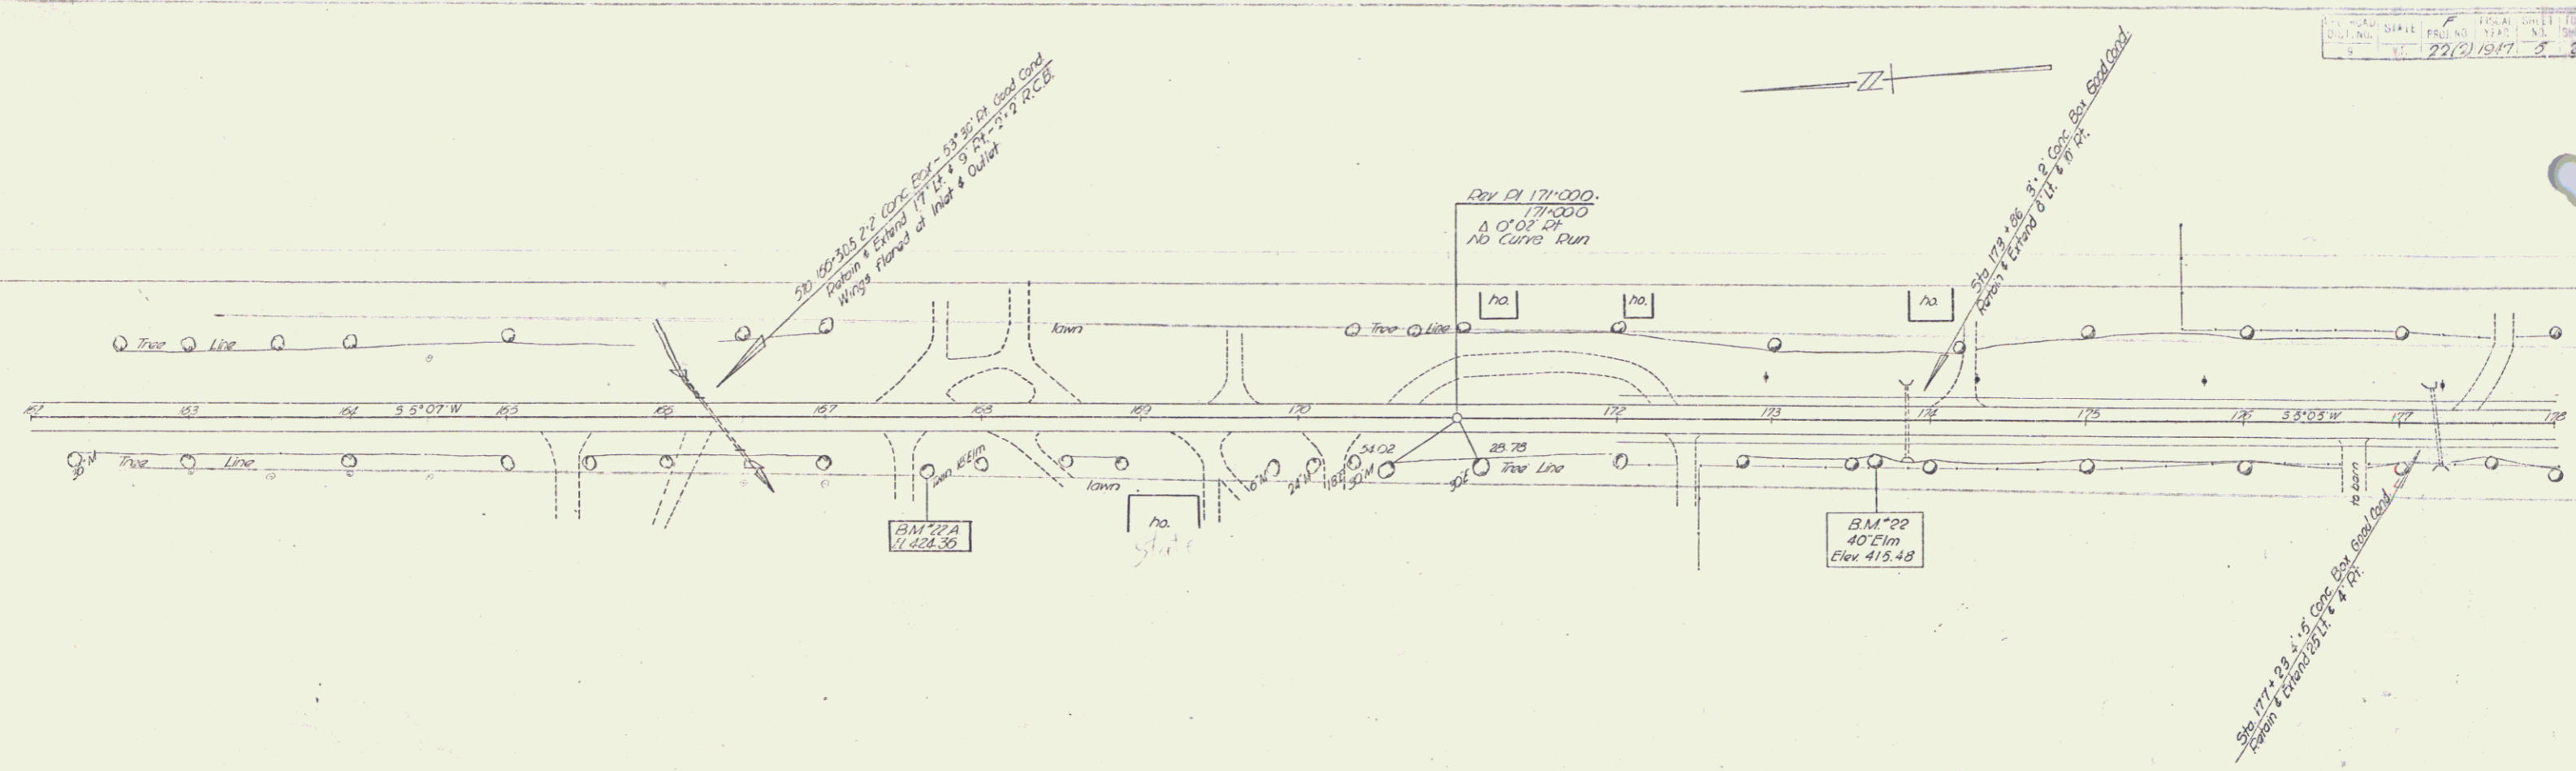

B.M. 22A Spike in root of 18" Elm 29.5 Ft Rt Sta. 167+04 Elev. 424.38

