
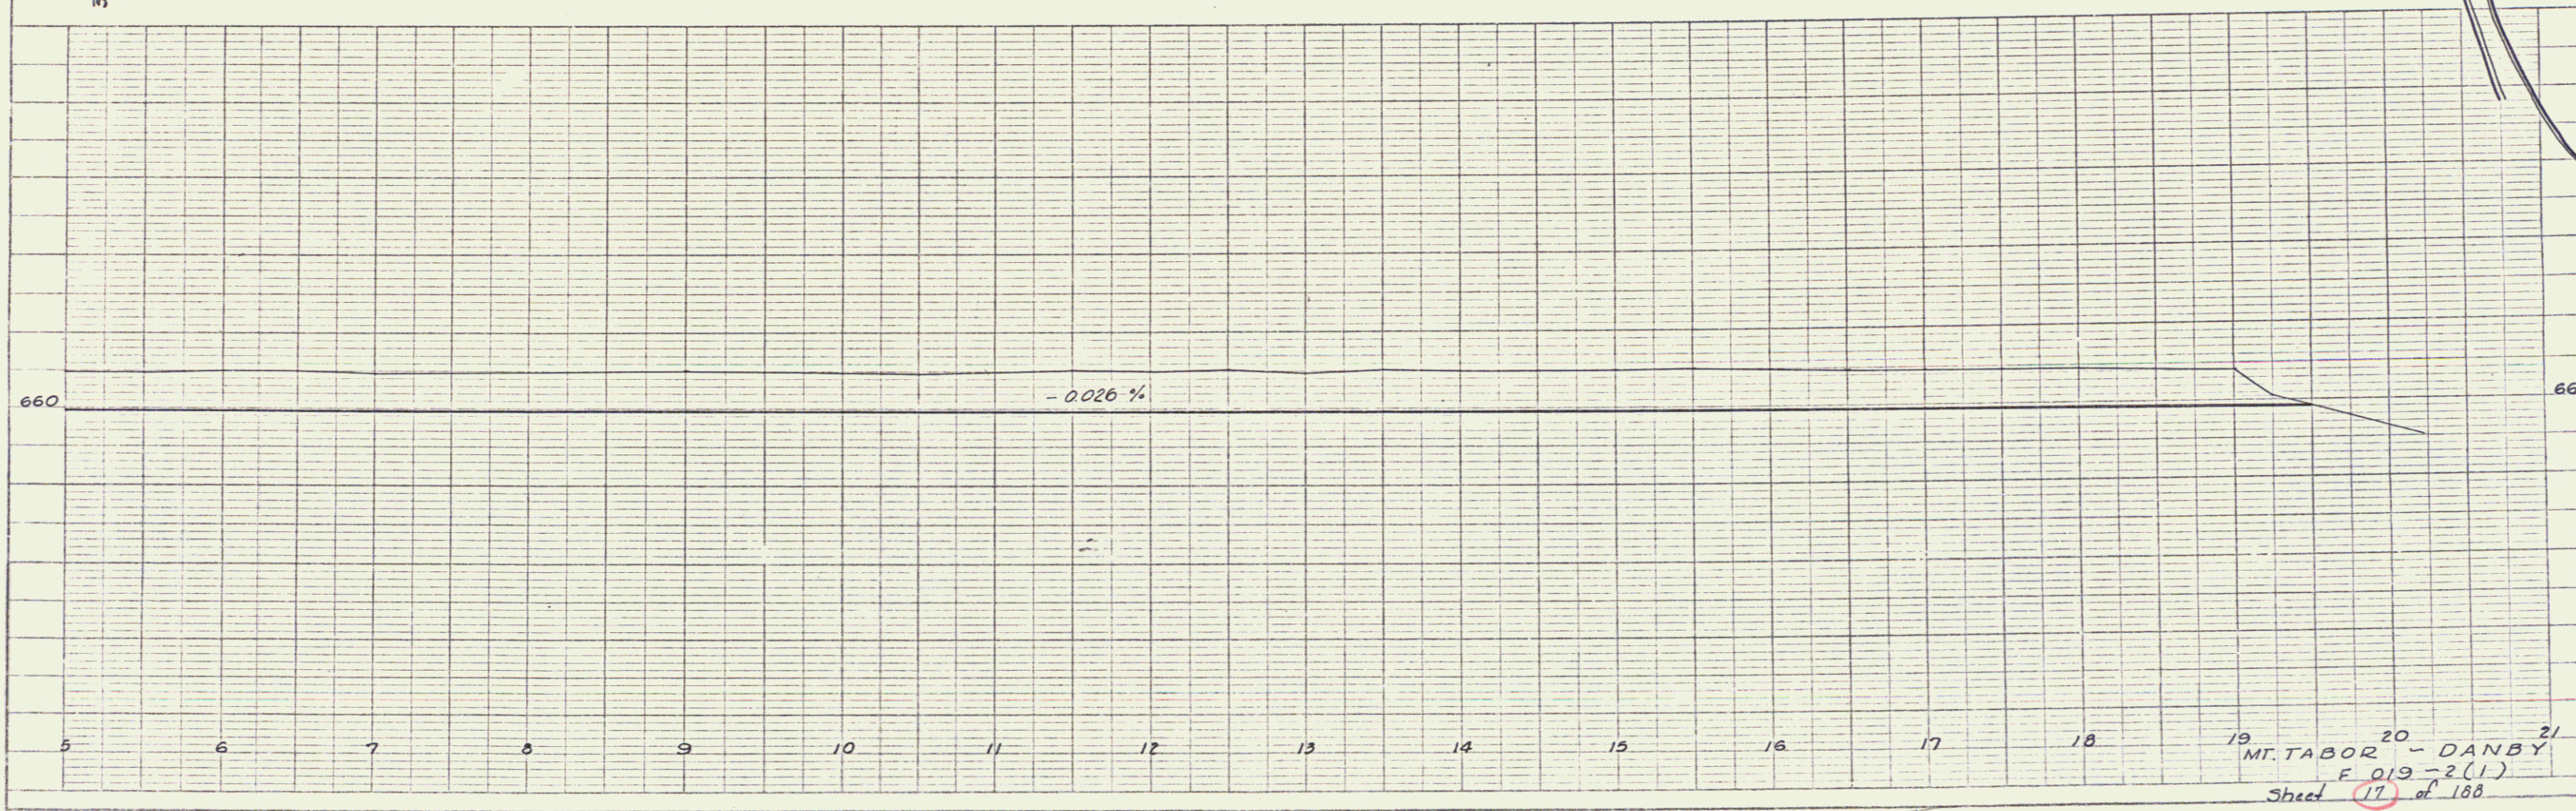


PLAN
 MARY E. GRIFFITH
 CHANNEL RELOCATION
 SHEET 17 OF 188

PROFILE
 MARY E. GRIFFITH
 CHANNEL RELOCATION
 SHEET 17 OF 188

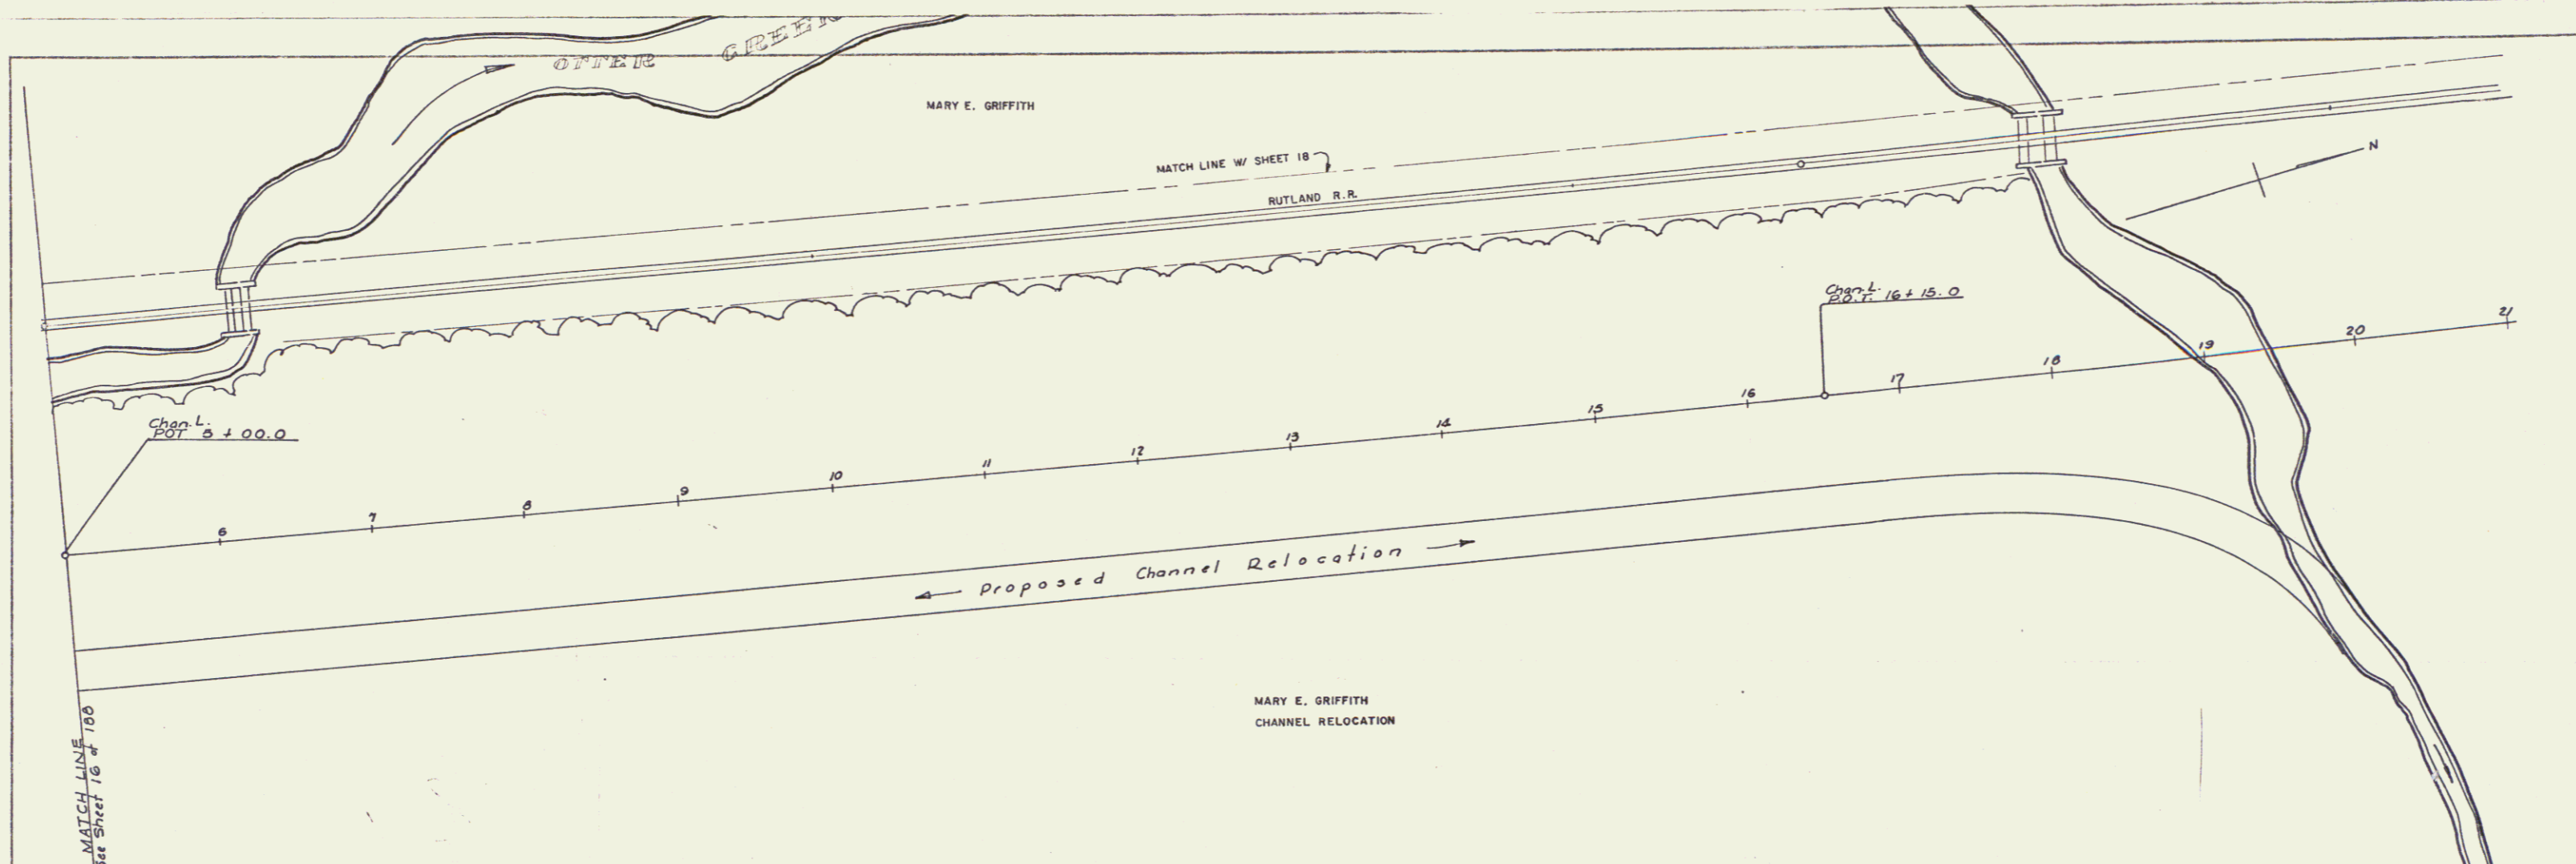

19 MT. TABOR 20 - DANBY 21
 F 019-2(1)
 Sheet 17 of 188