
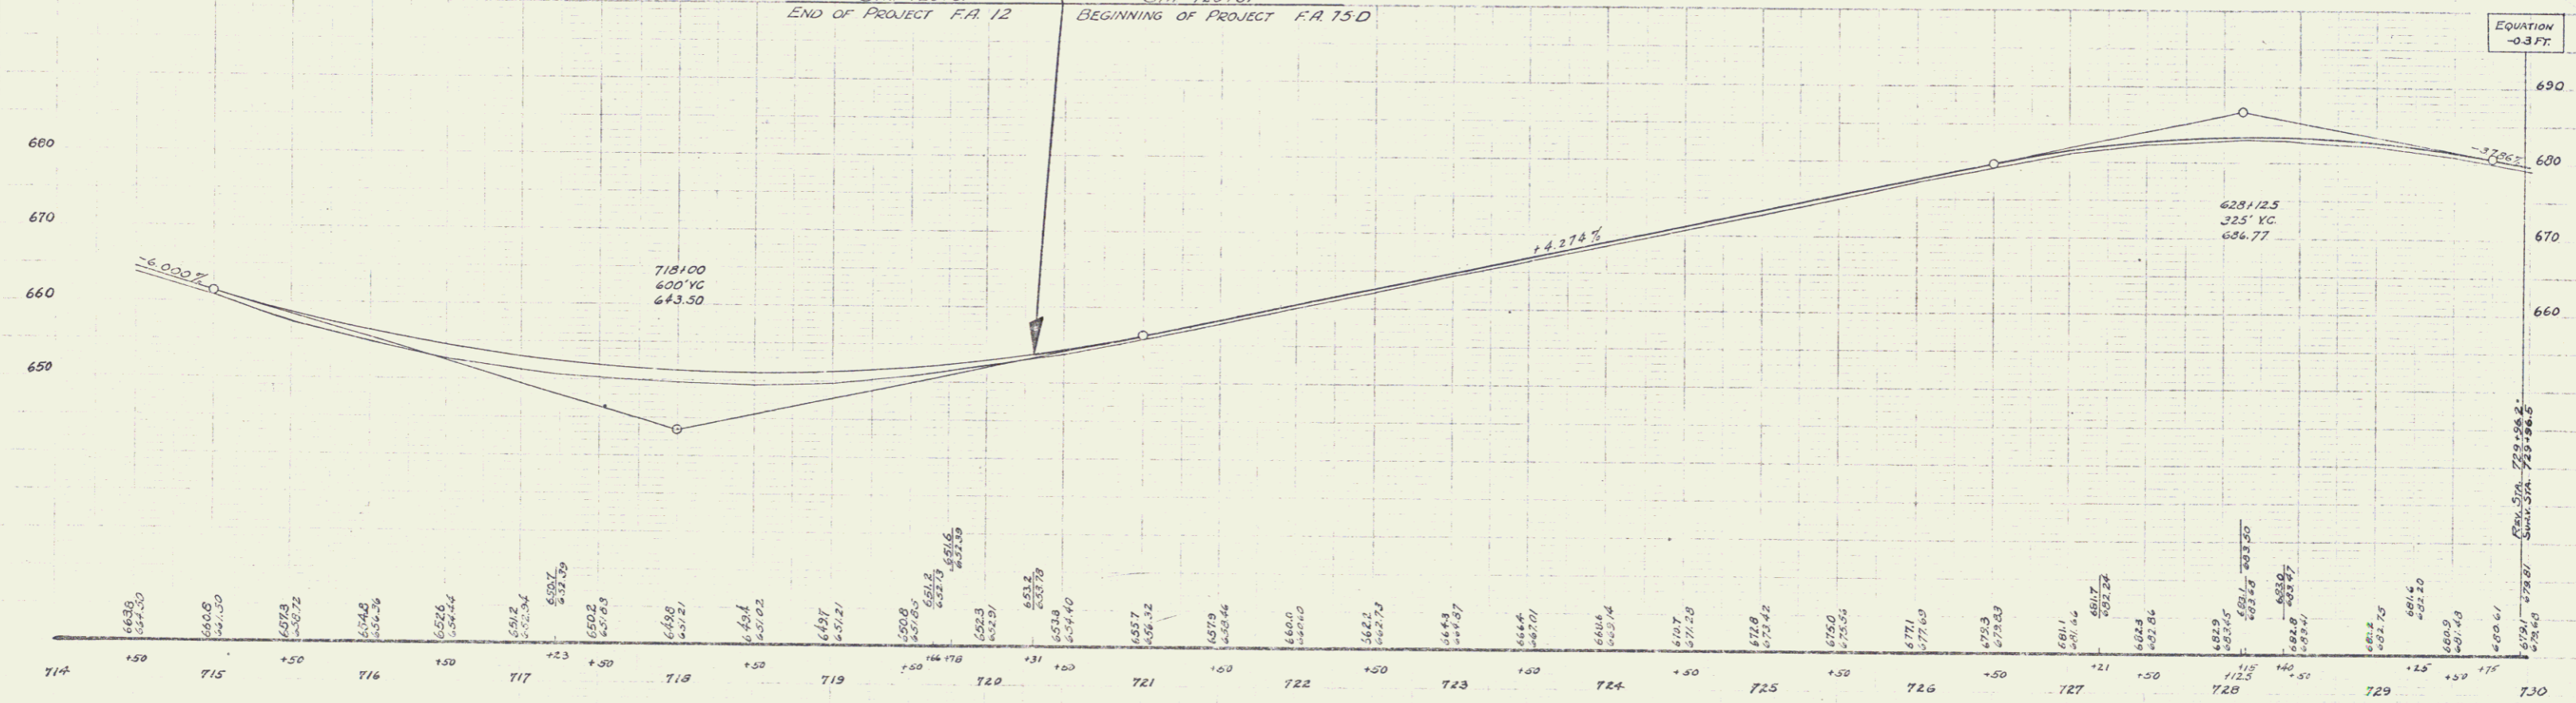


FED. ROAD DIST. NO.	STATE	FED. AID PROJ. NO.	FISCAL YEAR	SHEET NO.	TOTAL SHEETS
9	VT	750	1957	4	8

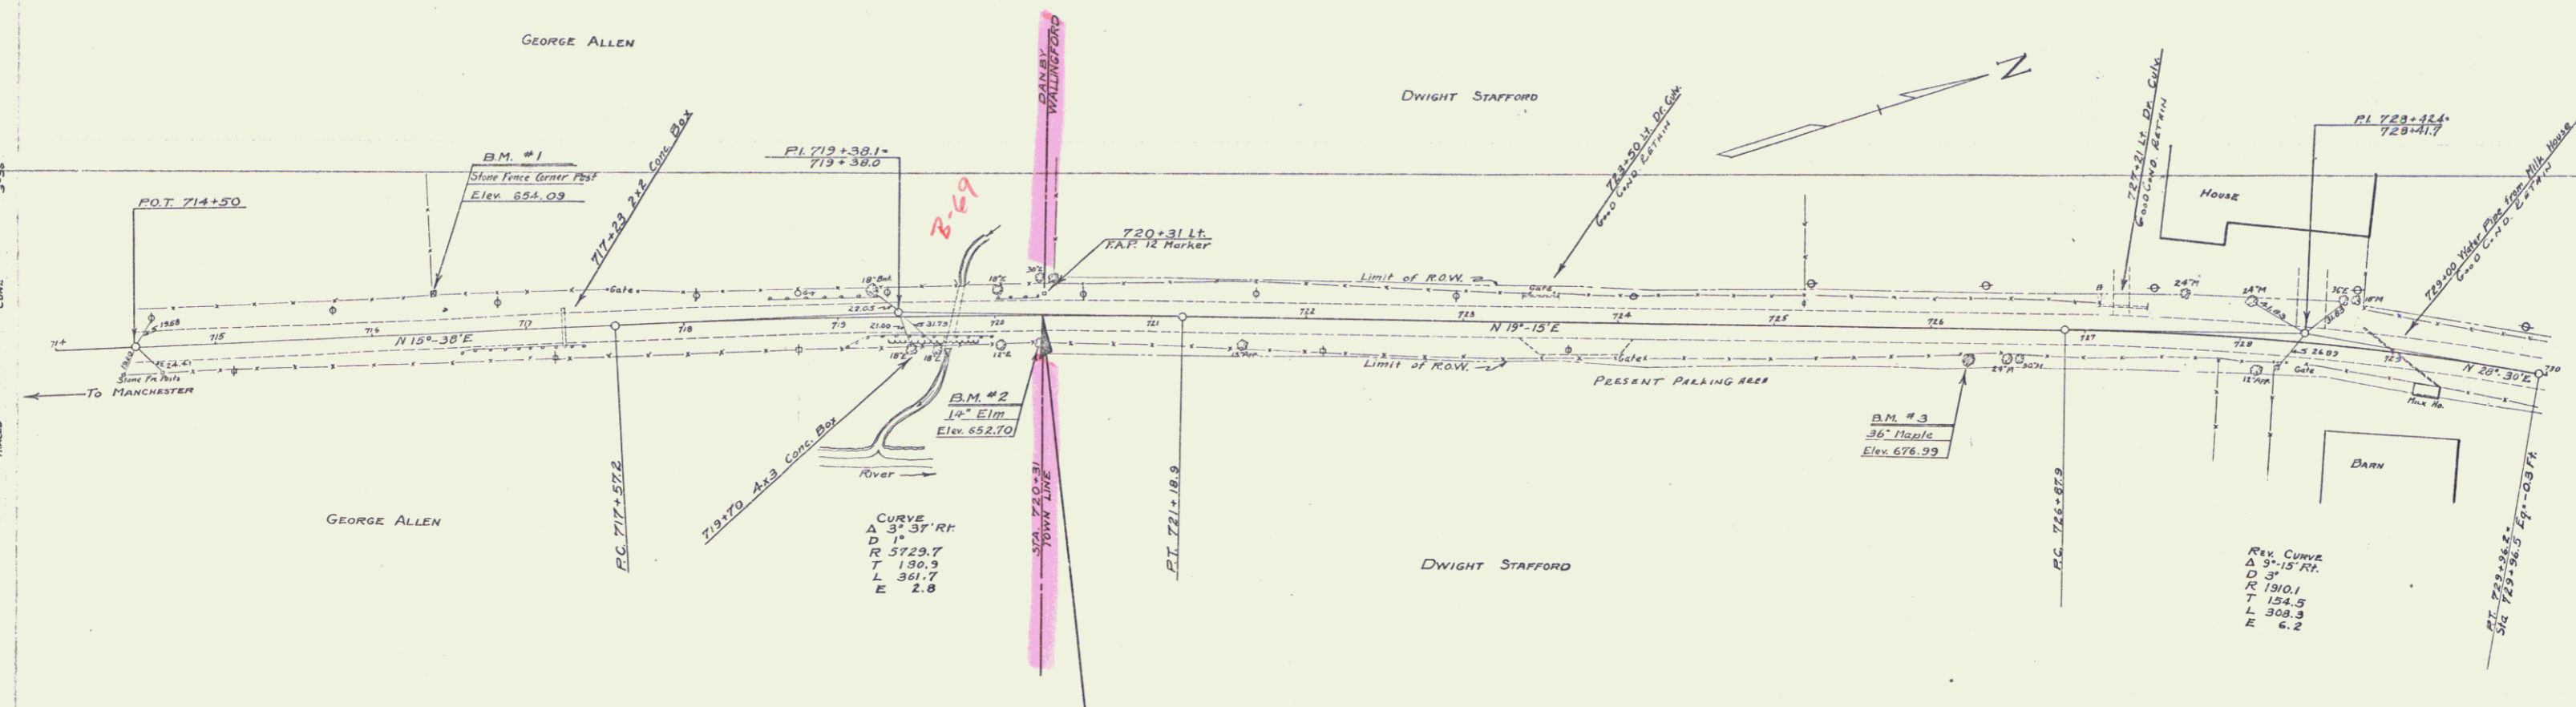

B.M. #1 TOP OF STONE CORNER POST 26 FT. RT. OF STA. 716+38 ELEV. 654.09  
 B.M. #2 SPIKE IN ROOT OF 14" LIM 15 FT. RT. OF STA. 720+28 ELEV. 652.70  
 B.M. #3 SPIKE IN ROOT OF 36" MAPLE 17 FT. RT. OF STA. 726+23 ELEV. 676.93

SERIES F.A.P. No. 75 D  
 SHEET 4 OF 8