
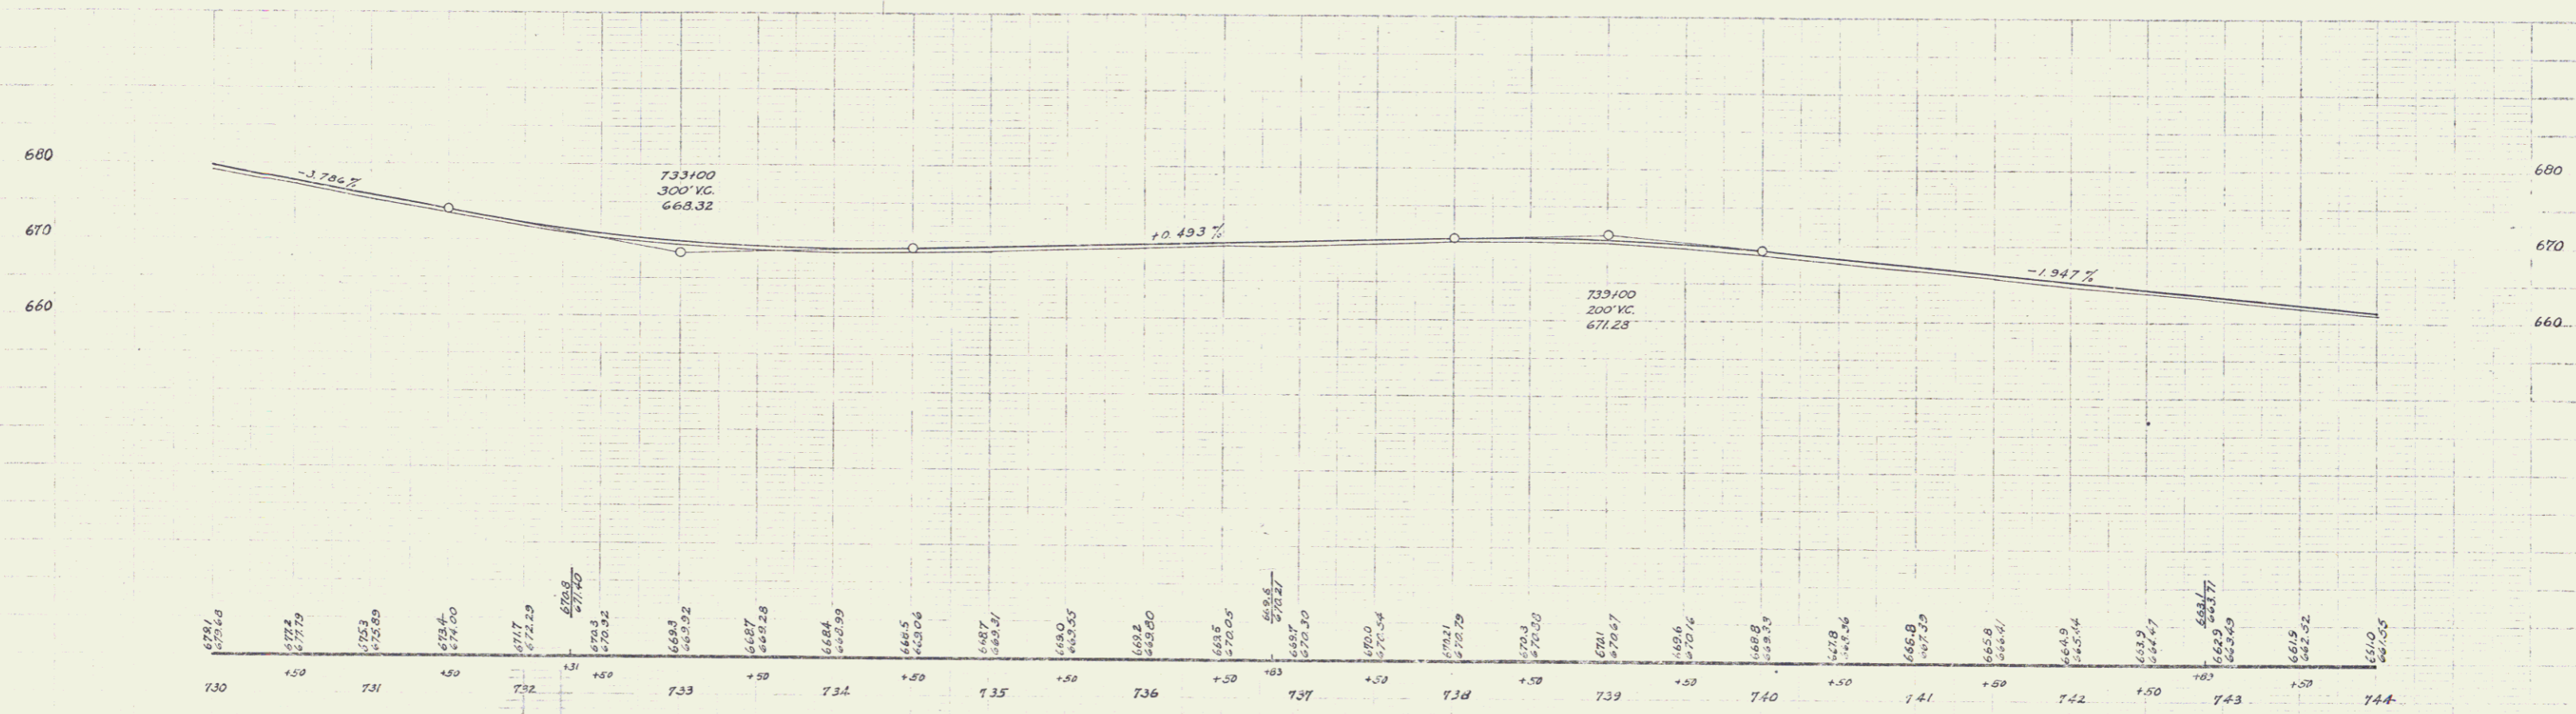


| | | | | | |
|--------|-------|----------|-------------|-----------|--------------|
| FD NO. | STATE | FED. AID | FISCAL YEAR | SHEET NO. | TOTAL SHEETS |
| 6 | VT | 75-0 | 1937 | 5 | 8 |

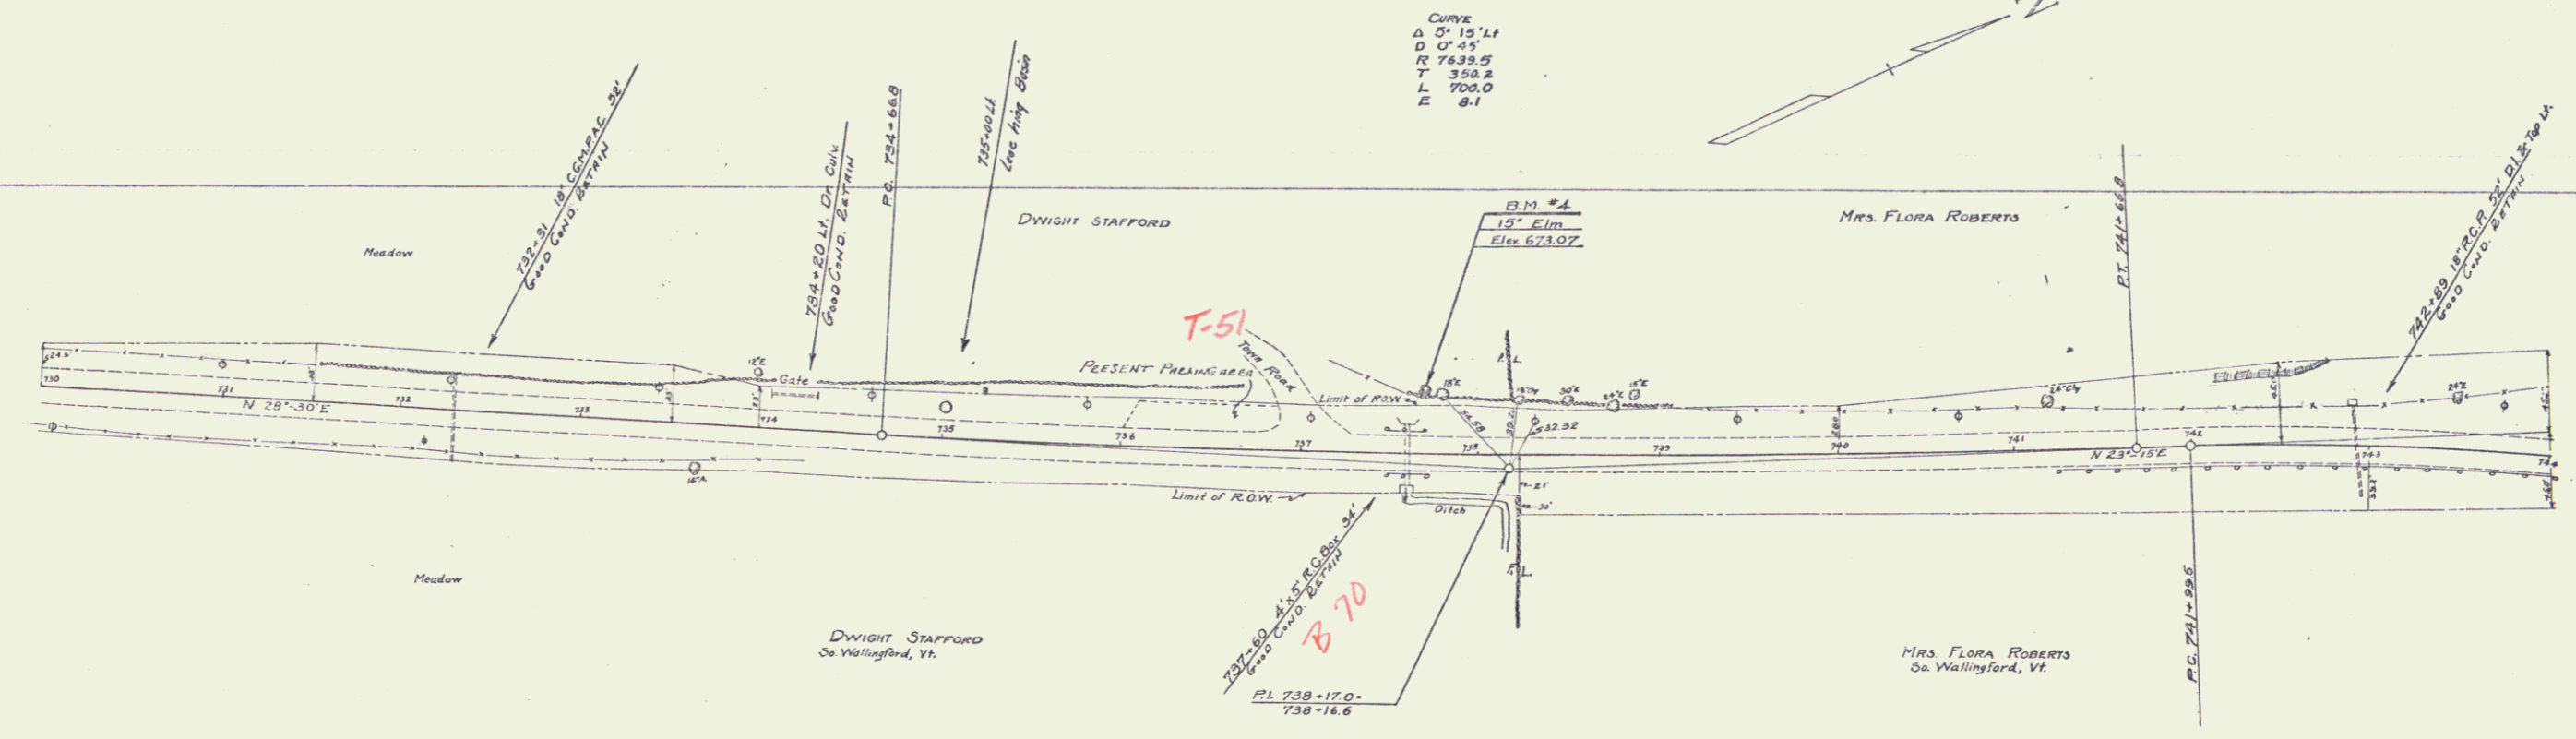

B.M. #4 SPIKE IN ROOT OF 15' ELM 3 1/4 FT. LT. OF STA. 737+78 ELEV. 673.07

SERIES R.P.P. NO. 750
SHEET 5 OF 8