


PARCEL INSTRUMENT	DATE	GRANTOR	GRANTEE	RECORDED	REMARKS	STA. 757+00 TO 766+150	STA. 770+50
ABCDE	8-C.D. 7-26-35	FLORA ROBERTS ET AL.	STATE	BOOK PAGE DATE		END OF PROJECT	BEGINNING OF PROJECT
A'	W.D. 1-18-36	"	"	25 216 7-31-35		FAR 75 D	NRH 75 C (1935)

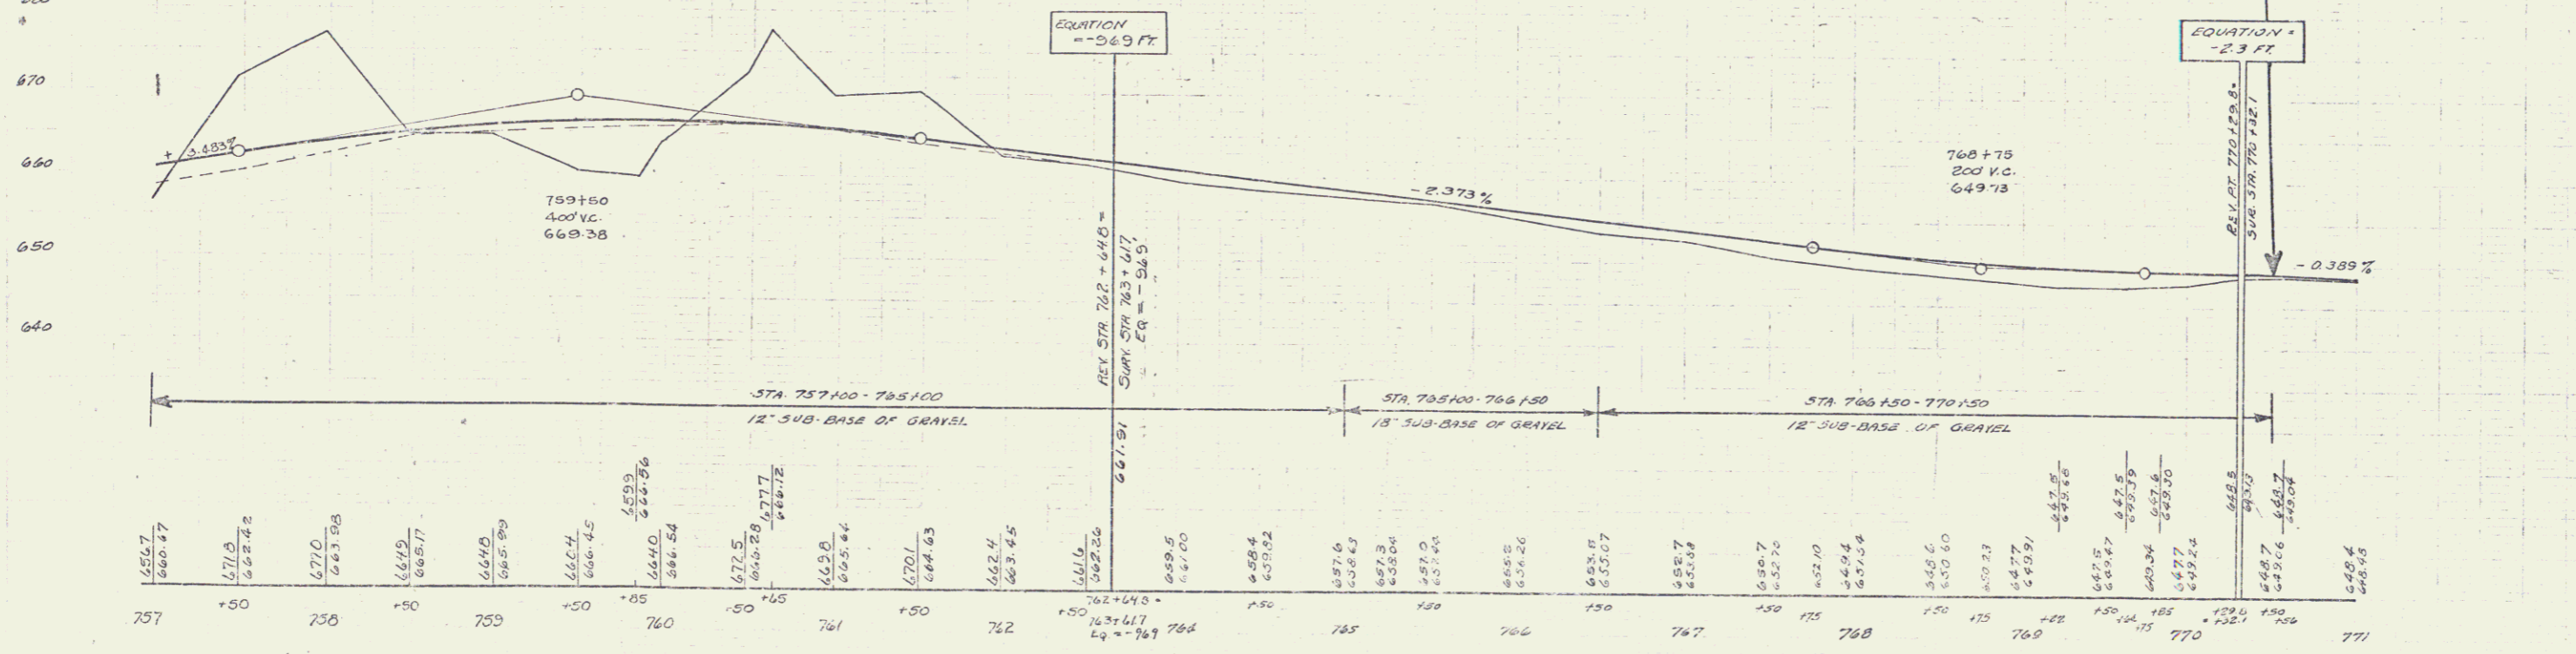

EM # 8 SPINE IN ROOT OF 15' HEMLOCK 18' LT OF STR. 764+29 ELEV. 660.14