


Parcel	Kind of	Date of	Grantor	Grantee	Recorded	Remarks
	Instrument				Book Page	Date
A	W.D.	7-1-35	IRVING & DELLA M. KIRK	STORVY	25 200	7-5-35
A'	W.D.	7-1-35	STEARNS W/DAM WELSH	"	25 202	7-5-35
A''	W.D.	3-30-35	GEORGE E. MINER	"	25 183	4-25-35
A'''	Q.C.D.	7-9-35	MYRON ROBERTS	"	25 177	7-19-35
A''''	Q.C.D.	5-22-35	S.W. UNION CHURCH	"	25 190	5-22-35

Between these stations existing material for full width of present roadway is to be removed and replaced with sub-base of gravel.

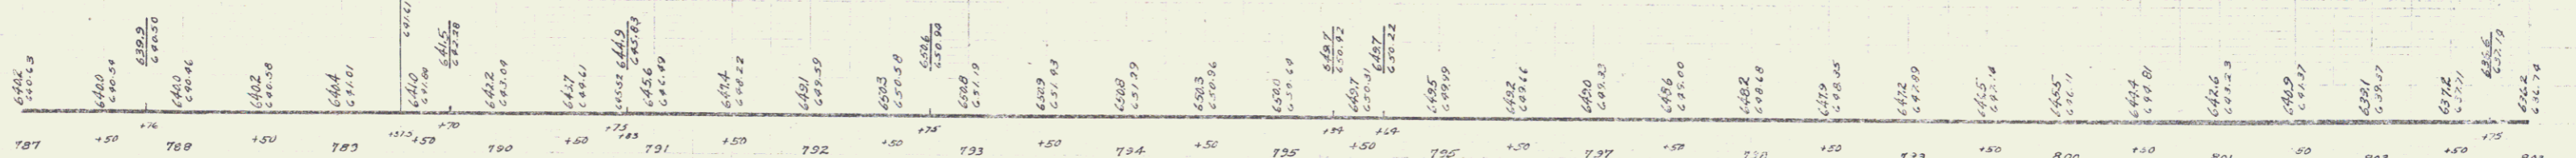

B.M. # 12 SPIKE IN ROOT OF 30" ELM 48 FT. LT. OF STA. 789+66 ELEV. 641.54
 B.M. # 13 SPIKE IN ROOT OF 20" ELM 180 FT. LT. OF STA. 725+10 ELEV. 632.90
 B.M. # 14 SPIKE IN ROOT OF 8" ELM 27 FT. LT. OF STA. 757+02 ELEV. 643.30

JAMES P.A.P. NO. 25-C
 JUNE 1937