



FED. ROAD DIST. NO.	STATE	PROJ. NO.	FISCAL YEAR	SHEET NO.	TOTAL SHEETS
7	VA	75-C	1957	7	12

STICKNEY
7/10/53
4-16
CONE
Traced

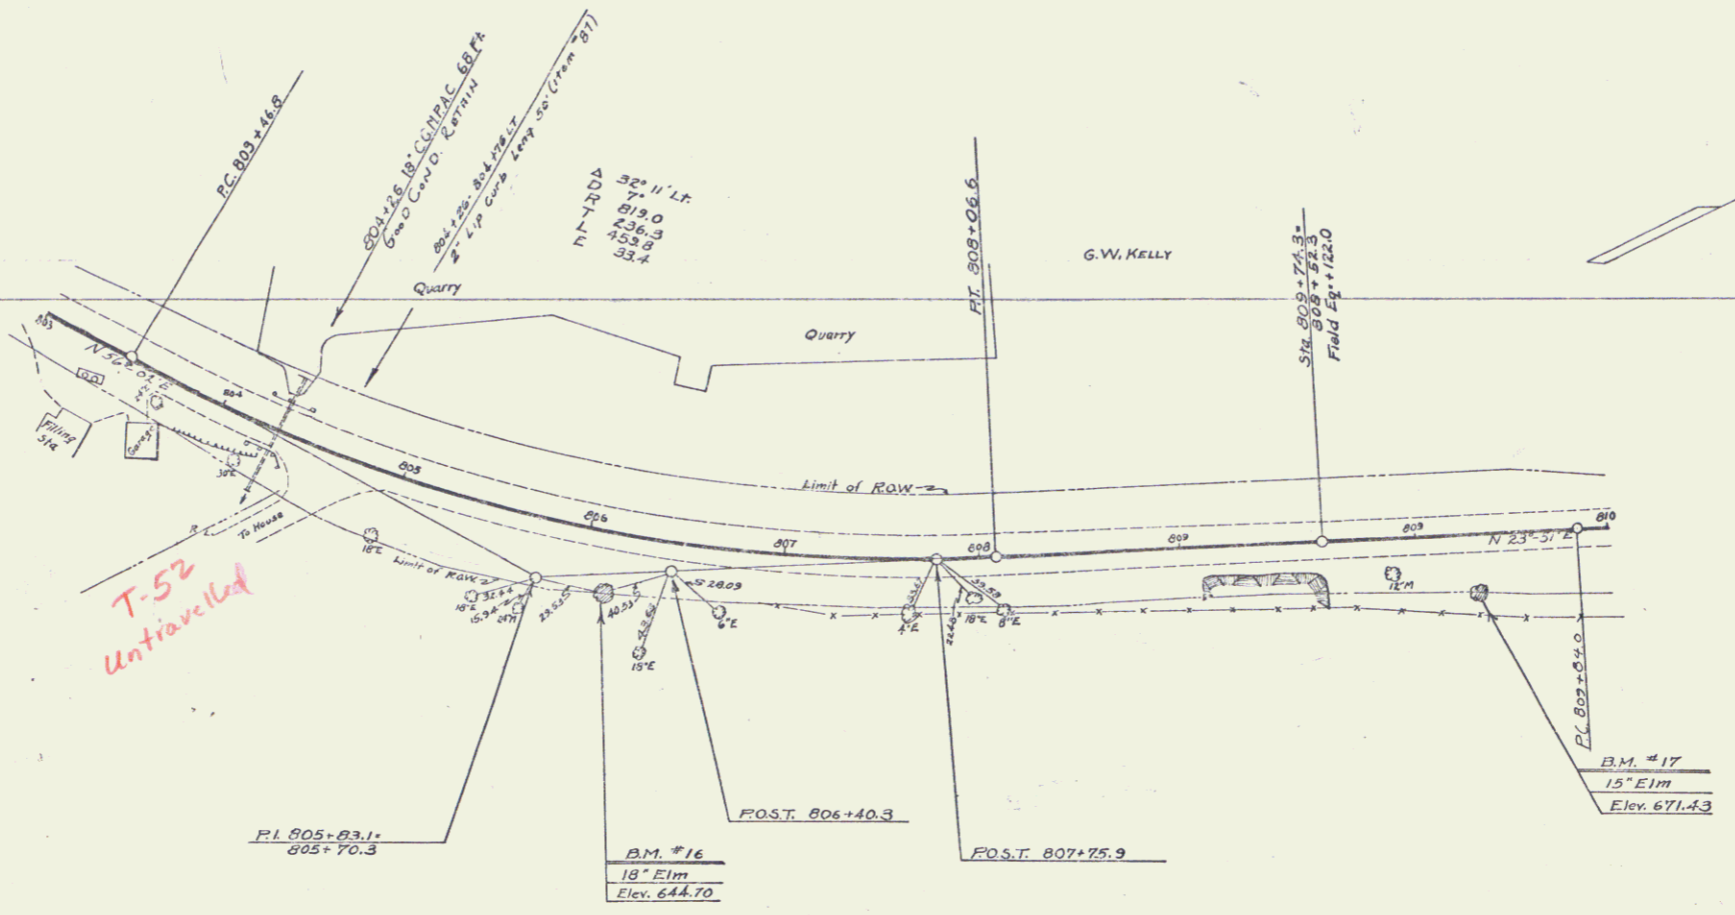

WHITE
CONE
4-16

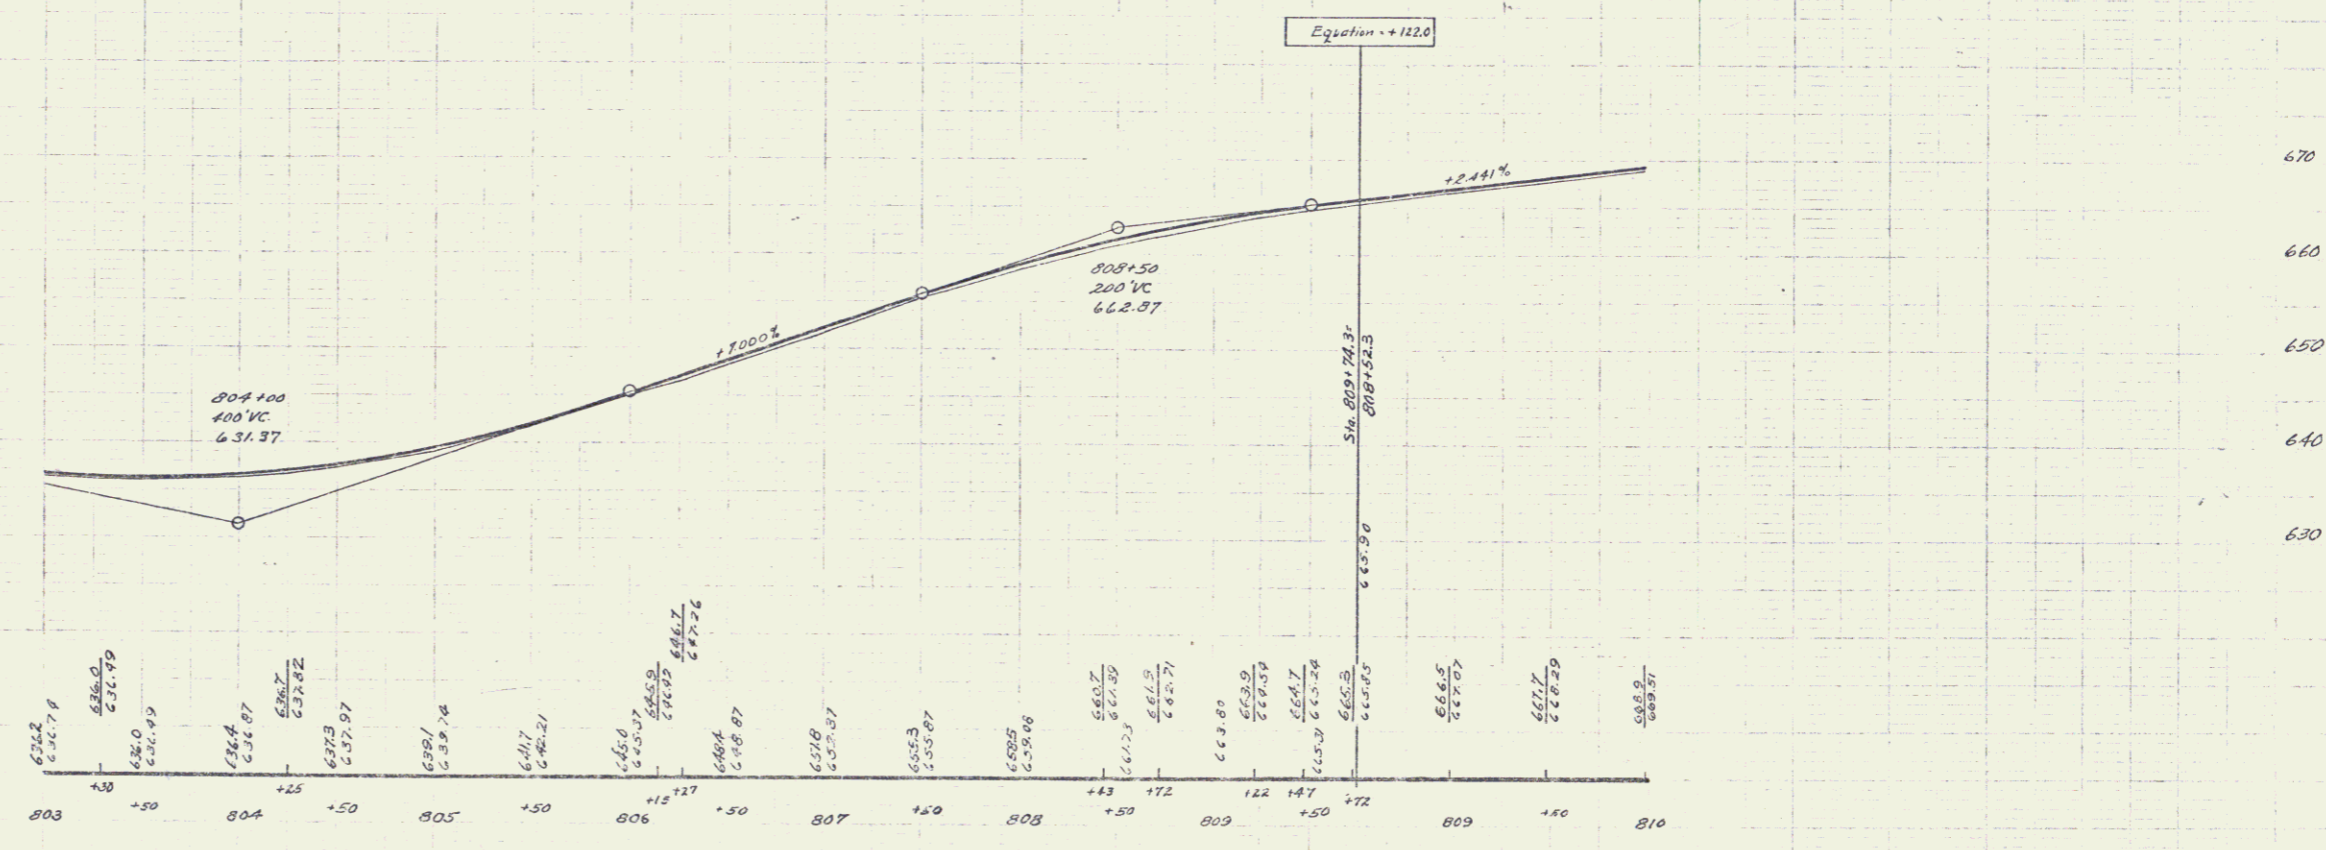

B.M. #16 SPIKE IN ROOT OF 18" ELM 30 FT. RT. OF STA. 806+16 ELEV. 644.70
B.M. #17 SPIKE IN ROOT OF 15" ELM 28 FT. RT. OF STA. 809+25 ELEV. 671.43

SERIES R.A.P. NO. 75-C
SHEET 7 OF 13