



WPH
75-E 1936 4 23
75C 1936 10 10

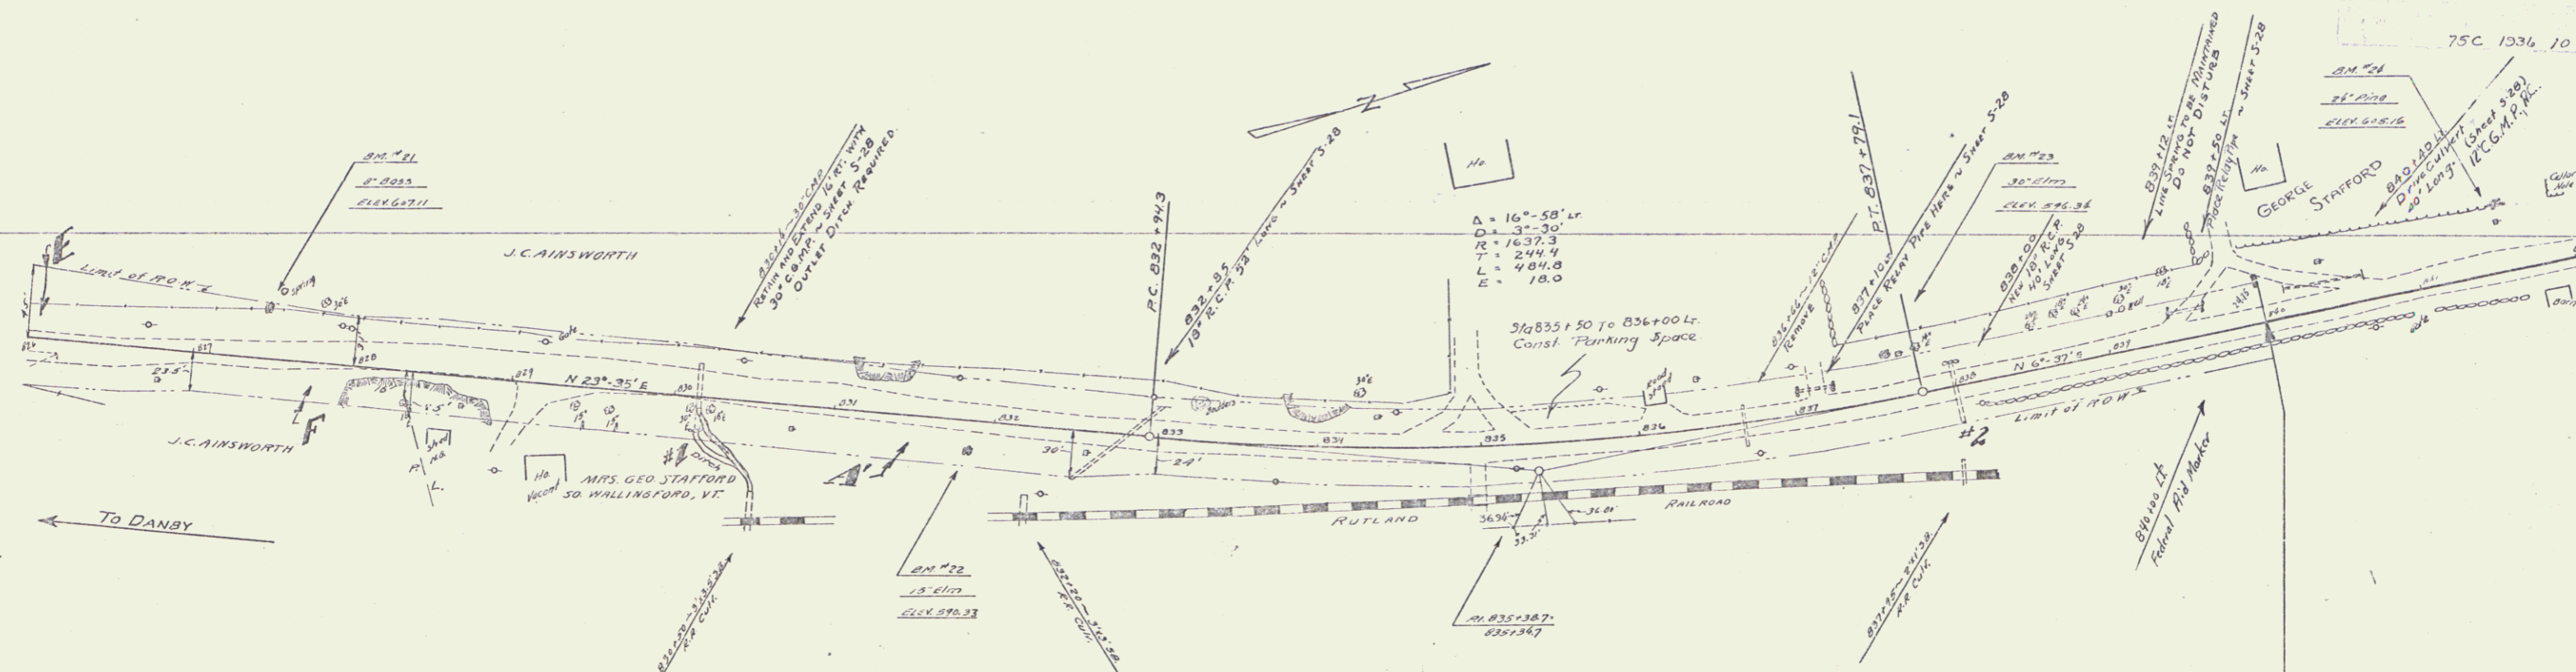

PARCEL	INSTRUMENT	DATE	GRANTOR	GRANTEE	RECORDED	REMARKS
A	Q.C.D.	11-13-35	J.C. AINSWORTH	STOFFA	25	232 11-18-35 CUL#1-2
A'	Q.C.D.	4-10-35	MRS. GEO. STAFFORD	"	25	171 4-10-35 830+44 R 838+00

STA. 840+00
END OF PROJECT
WPH 75C (1935)
F.A.P. 75C

STA. 840+00
BEGINNING OF PROJECT
WPH 75-E

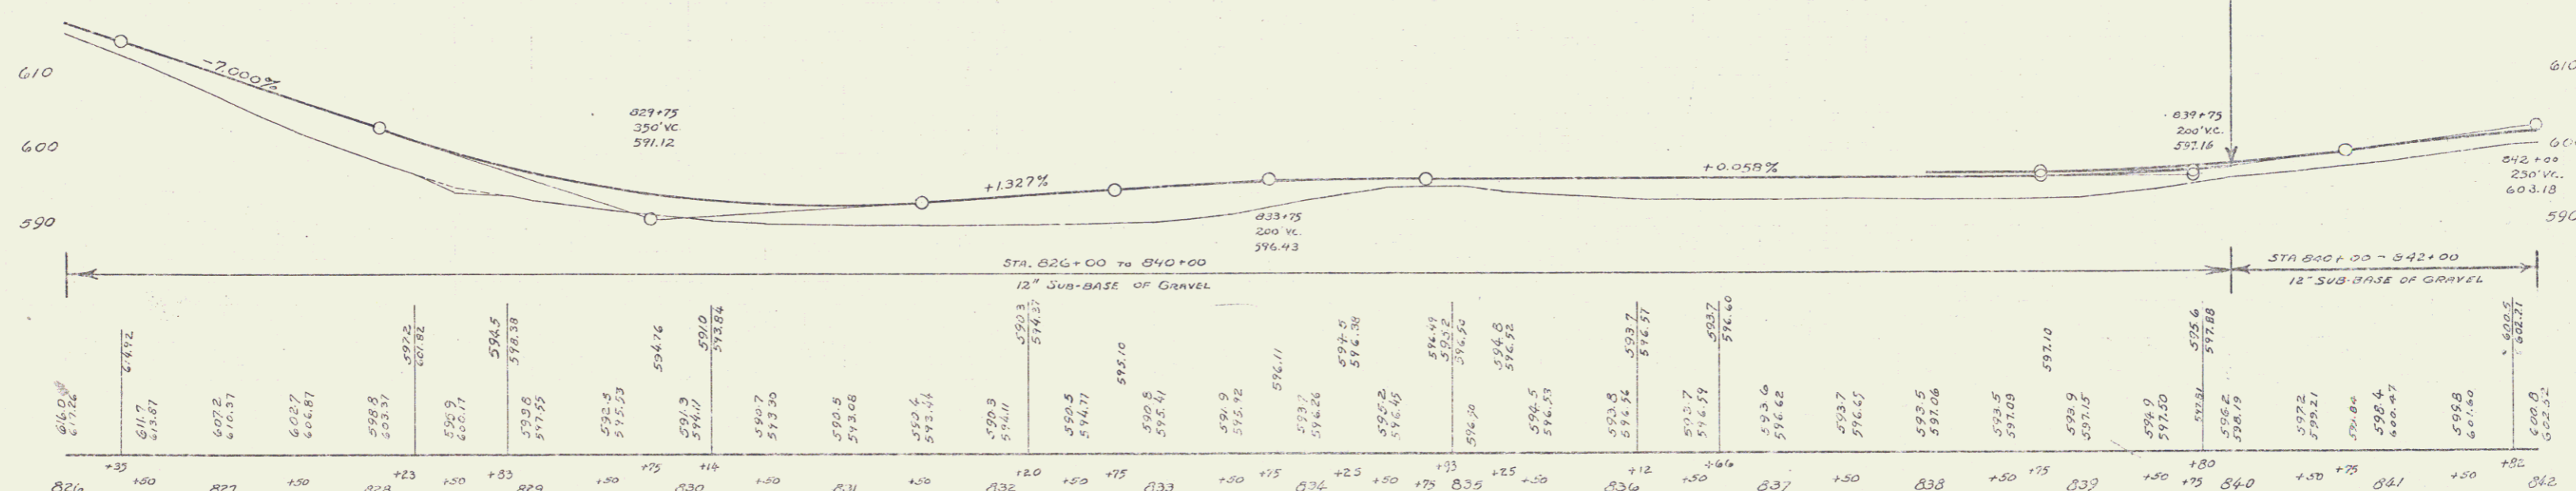

- BM#21 Spike in Root of Basswood 30ft H Sta 827+24 Elev 607.11
- BM#22 Spike in Root 15' Elm 18ft H Sta 831+33 Elev 590.33
- BM#23 Spike in Root 30' Elm 27ft H Sta 837+58 Elev 596.34
- BM#24 Spike in Root 24" Pipe 41ft H Sta 841+55 Elev 605.18

Series WPH No 75-E
Sheet 4 of 23
Series I.A.E. No. 75C
Sheet 10 of 10