


Note - Construct shallow ditch on left from Sta. 912+70 to Sta. 915+00, with Grouted Cobble Gutter. (See Streets 530 & 2)

$\Delta = 10^{\circ}25'02''$
 $D = 6'$
 $R = 953.4$
 $T = 154.6$
 $L = 306.6$
 $E = 12.4$

$\Delta = 7^{\circ}55'02''$
 $D = 2'$
 $R = 2064.9$
 $T = 197.4$
 $L = 394.2$
 $E = 6.8$

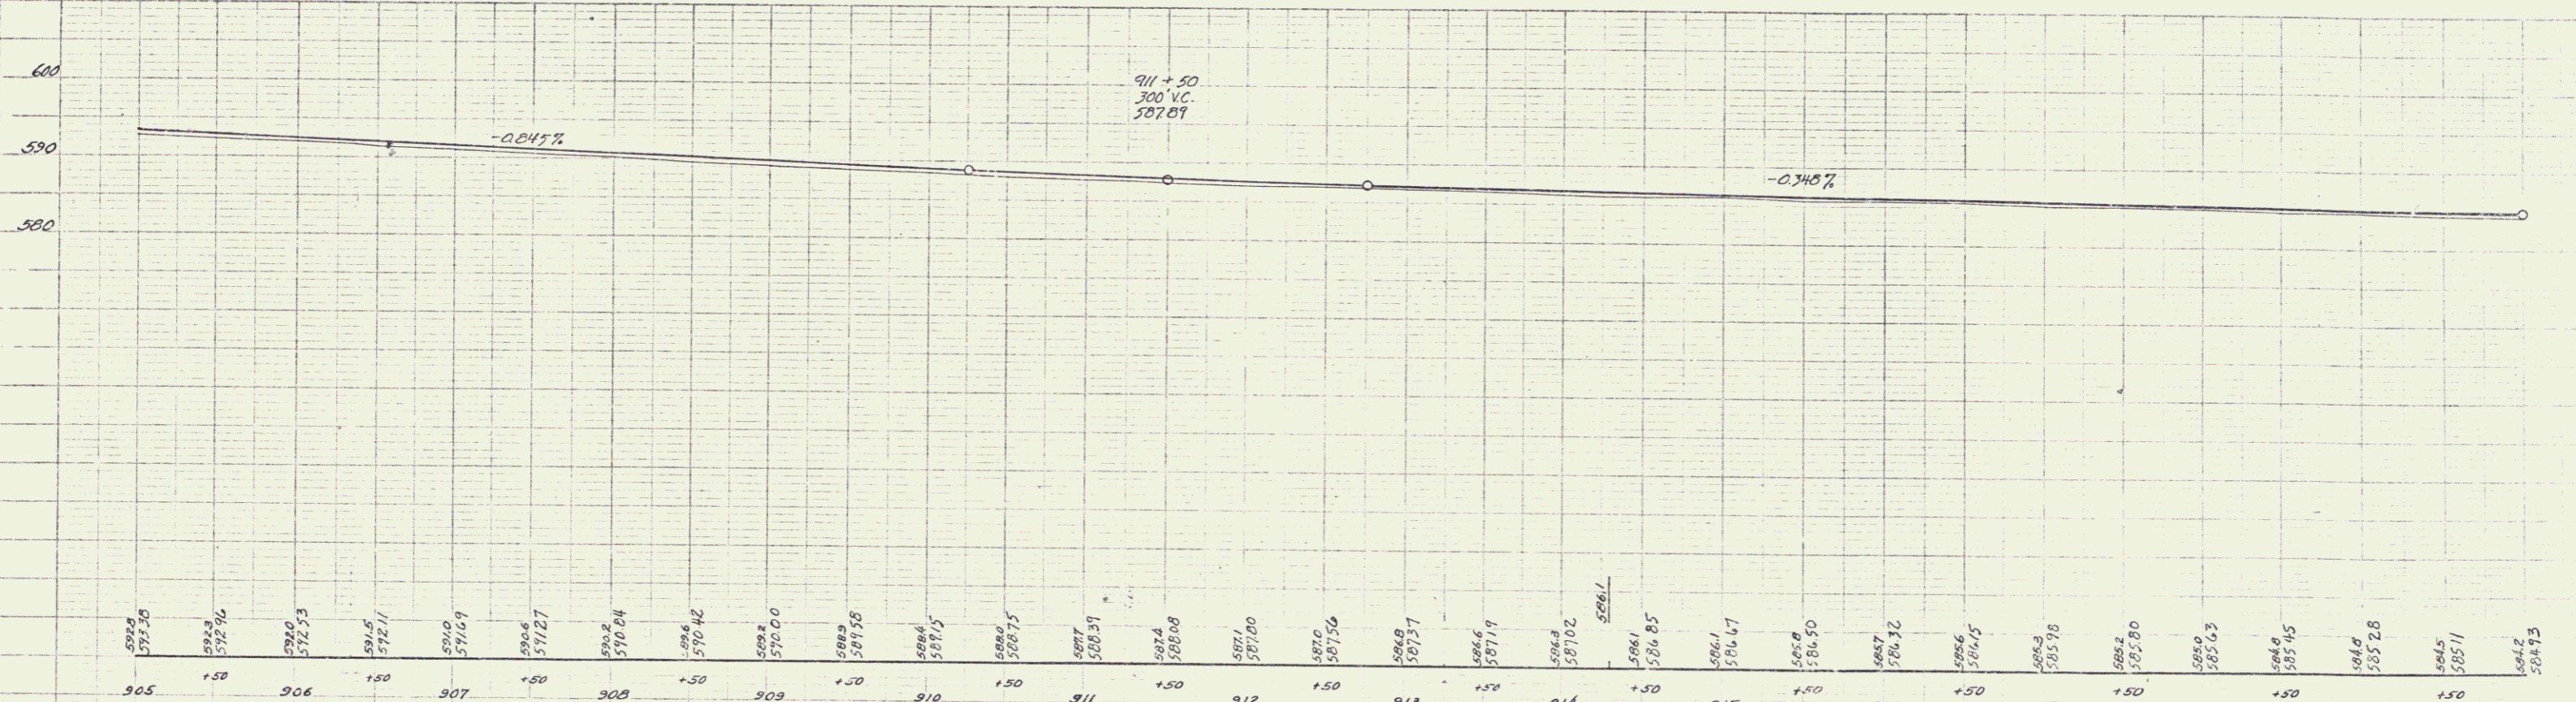

B.M. #33 SPIKE IN ROOT OF 24" MAPLE 24 FT. LT. OF STA. 915+23 ELEV. 584.85
 B.M. #34 SPIKE IN ROOT OF 24" MAPLE 24 FT. LT. OF STA. 918+60 ELEV. 582.50

SERIES F.R.P. No 75F
 SHEET 5 OF 10