
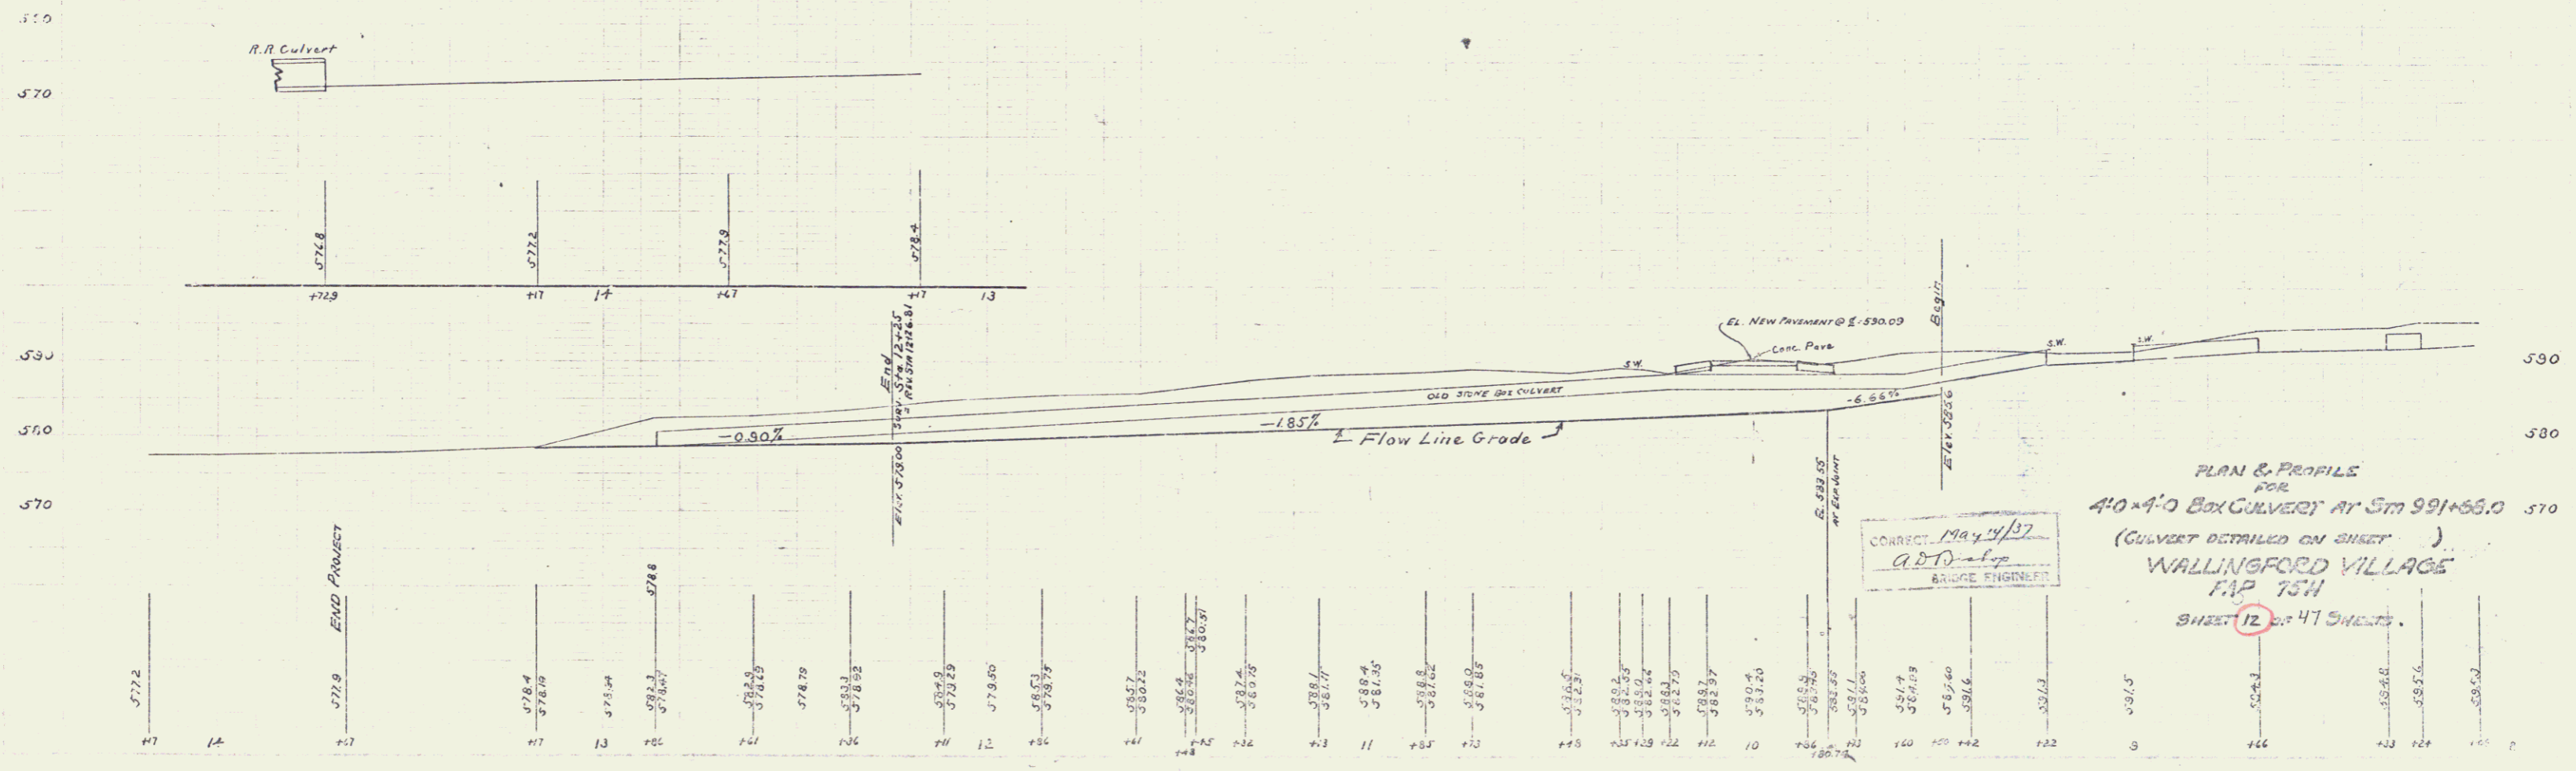


PLAN	PROF	TOTAL
12	12	24
754	938	12 97

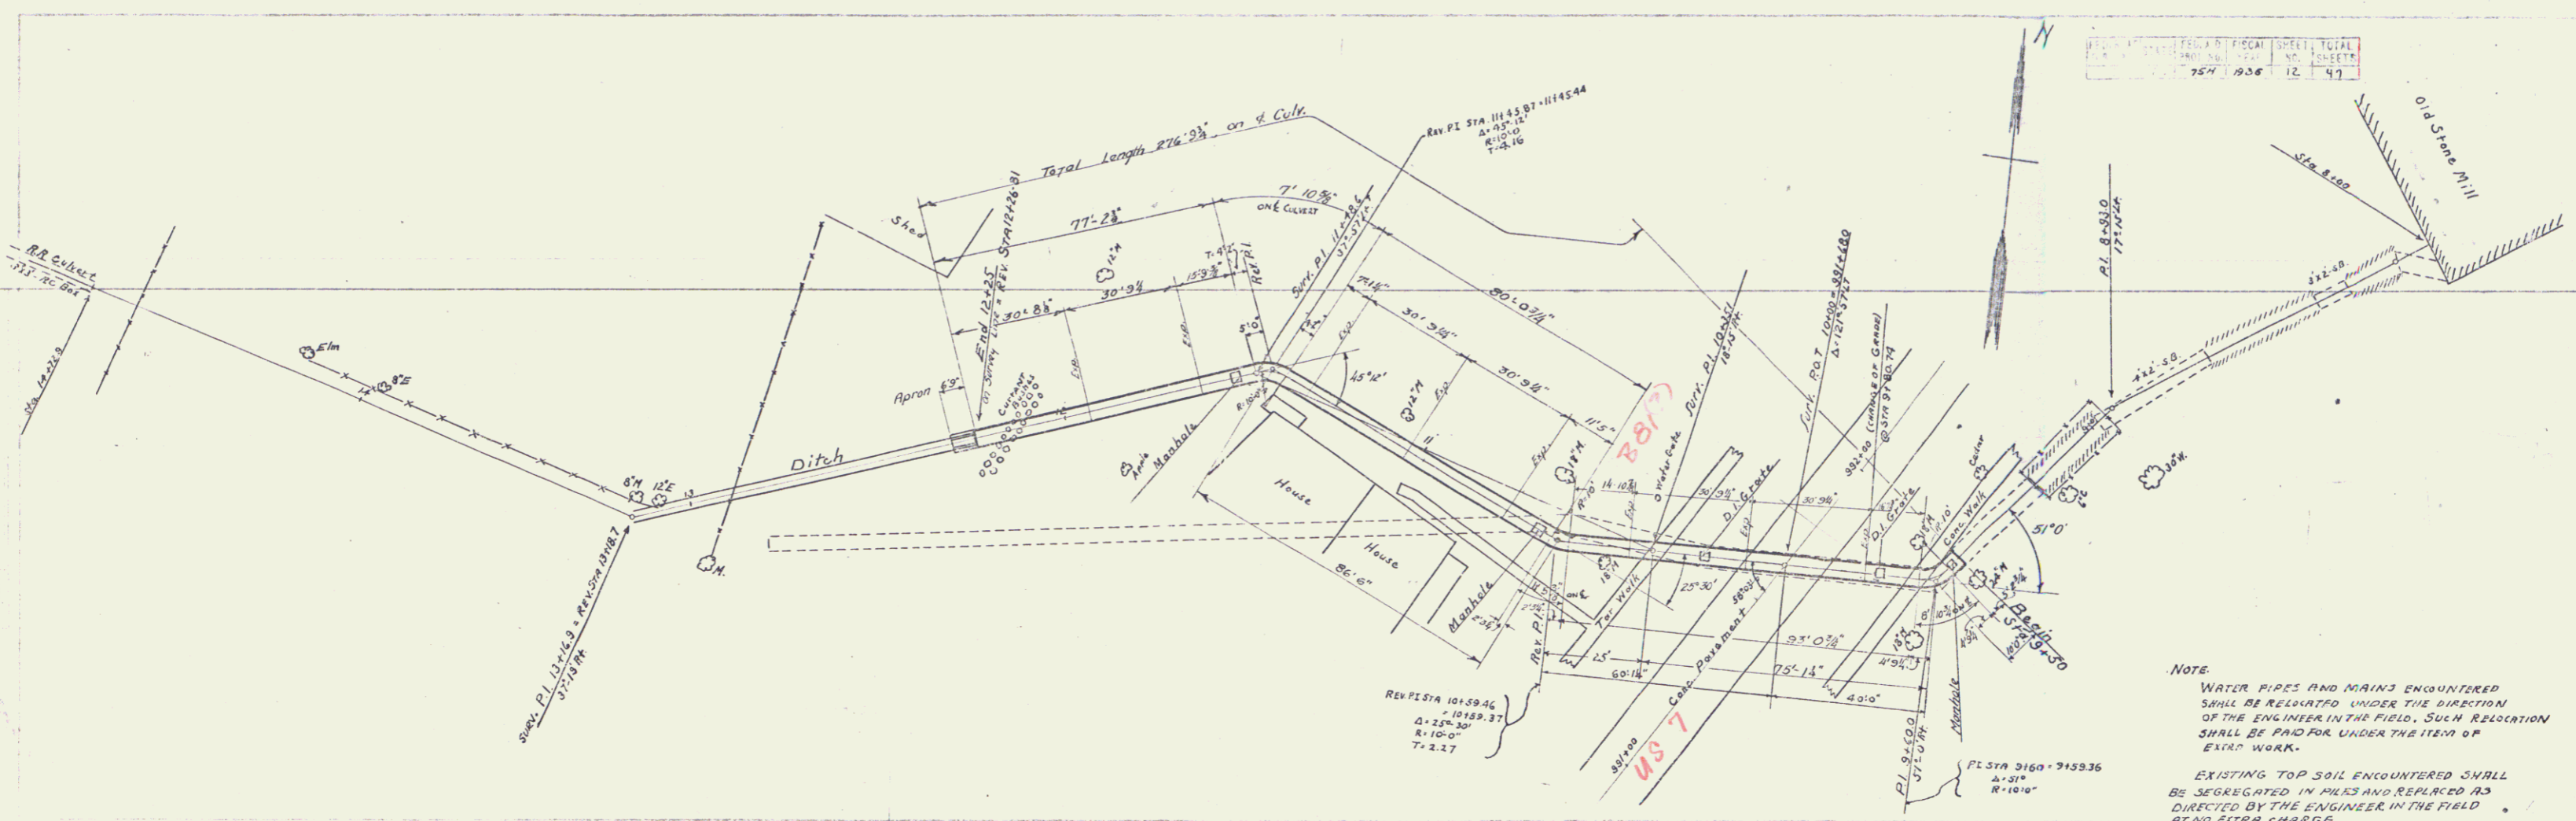

PLAN & PROFILE
FOR
4'-0" x 4'-0" BOX CULVERT AT STA 991+66.0
(CULVERT DETAILED ON SHEET)
WALLINGFORD VILLAGE
MAP 75H
SHEET 12 OF 47 SHEETS.

CORRECT May 2/37
A.B.D.
BRIDGE ENGINEER