


PROPERTY LINE FENCE  
NB 352+00-364+00 RT  
SB 352+00-364+00 LT

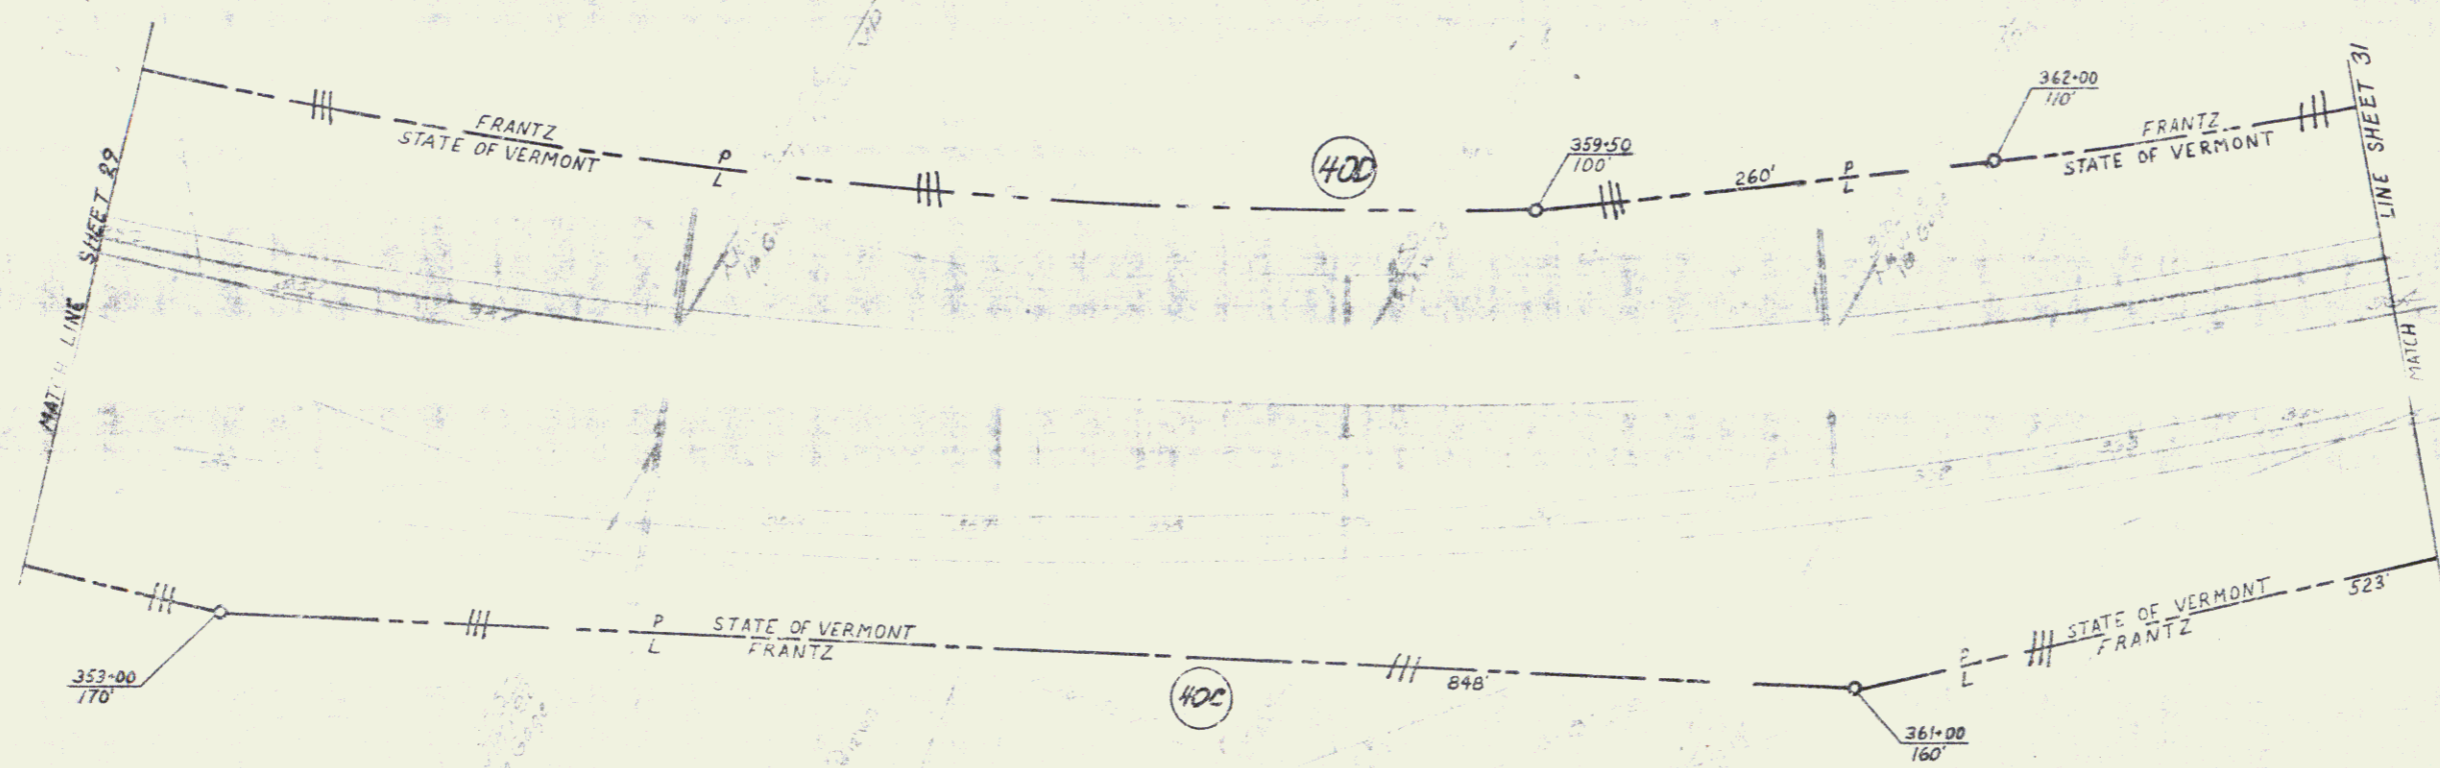

VERMONT DEPARTMENT OF HIGHWAYS  
RIGHT-OF-WAY PLANS  
PROJECT WILLIMSFORD-CLARENDON  
NO. AP 619-2 (50)  
SHEET 30 OF 78

