


PROPERTY LINE FENCE
NB 364+00-377+00 RT
SB 364+00-377+00 LT

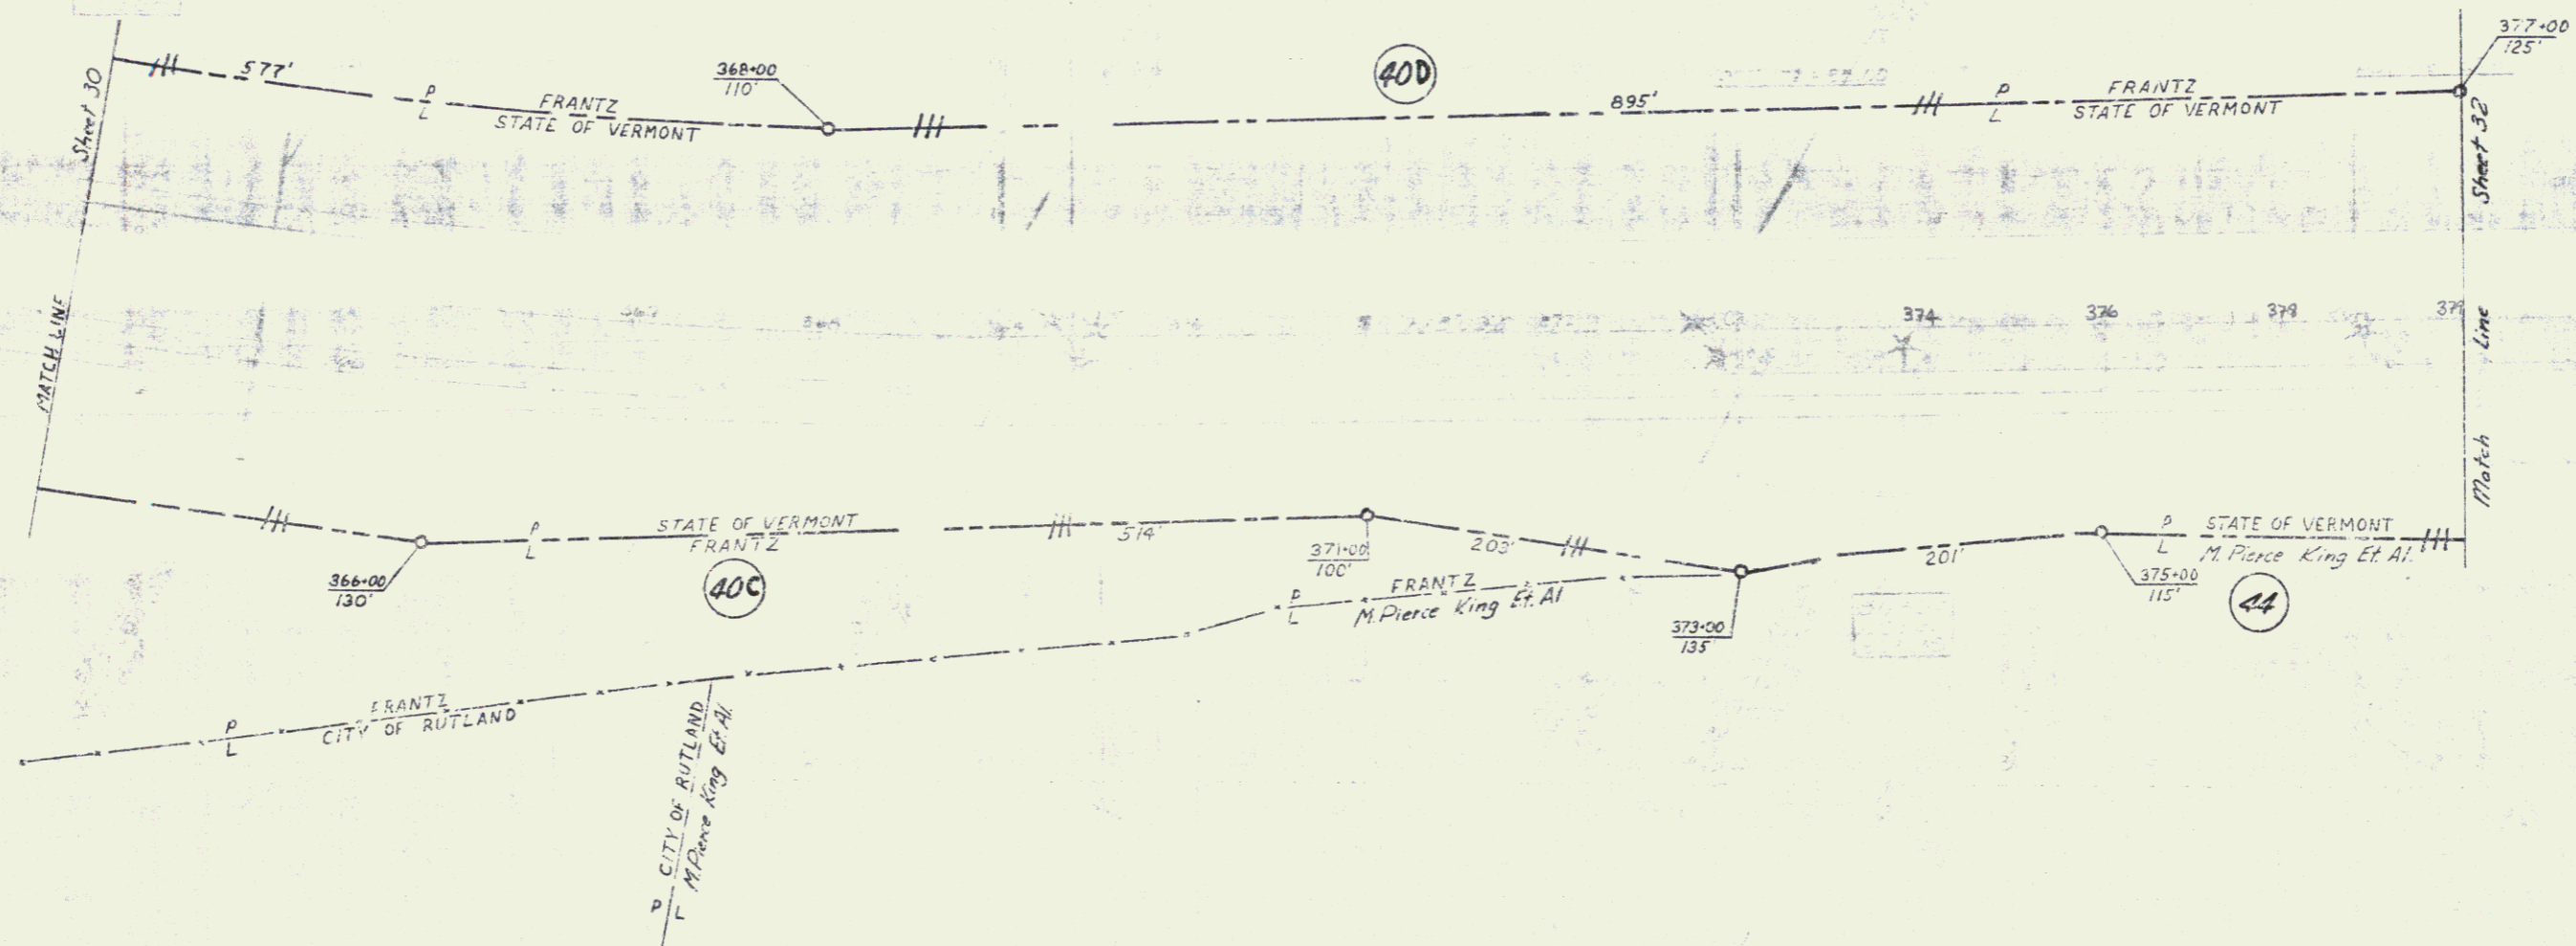

VERMONT DEPARTMENT OF HIGHWAYS
RIGHT-OF-WAY PLANS
PROJECT WALLINGFORD-CLARENDON
NO. 44019-2(53)
31

