
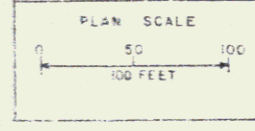


PROPERTY LINE FENCE
 NB 208+00-209+44 RT
 NB 209+56-211+94 RT
 NB 212+06-222+88 RT
 NB 223+00-224+00 RT
 SB 208+00-224+00 LT

DRIVE GATES
 NB 209+50 RT
 NB 212+00 RT
 NB 222+94 RT

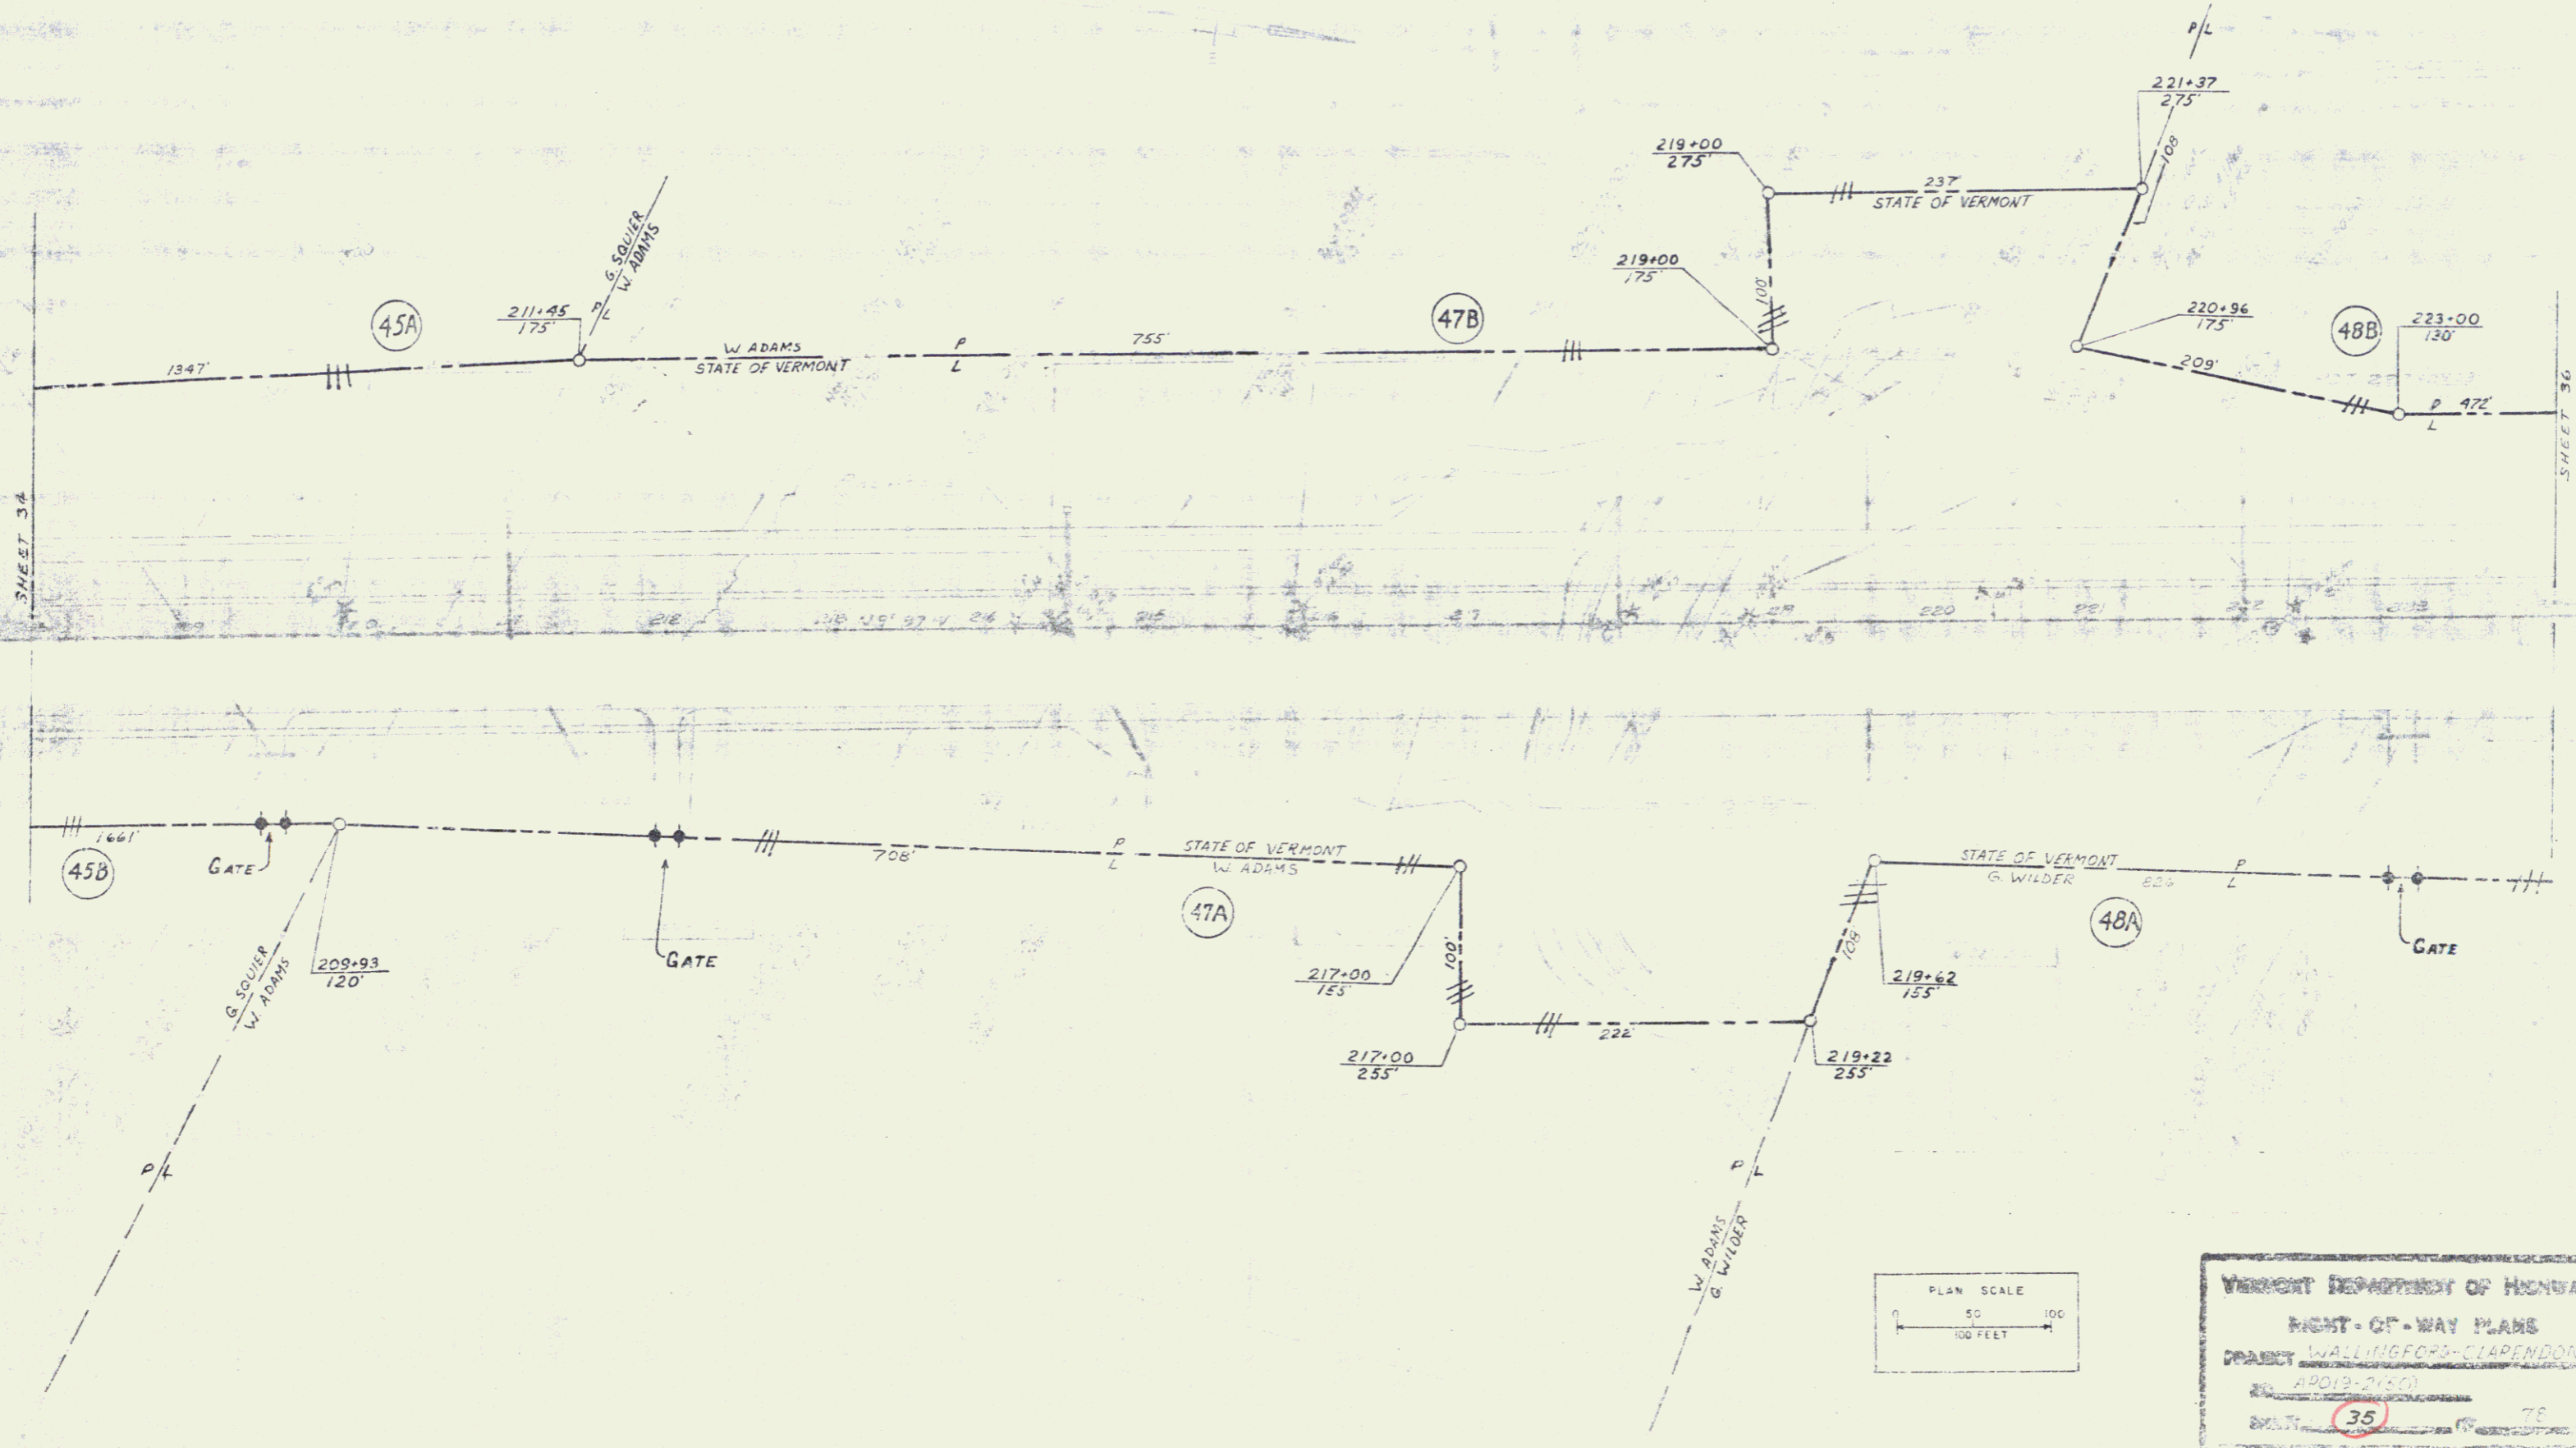

VERMONT DEPARTMENT OF HIGHWAYS
 RIGHT-OF-WAY PLANS
 DISTRICT WALLINGFORD-CLARENDON
 PROJECT A9019-2(150)
 SHEET 35