


PROPERTY LINE FENCE  
 NB 239+00-240+69 RT  
 NB 240+01-252+92 RT  
 SB 235+00-242+94 LT  
 SB 243+06-250+80 LT

DRIVE GATES  
 NB 240+75 RT  
 SB 243+00 LT

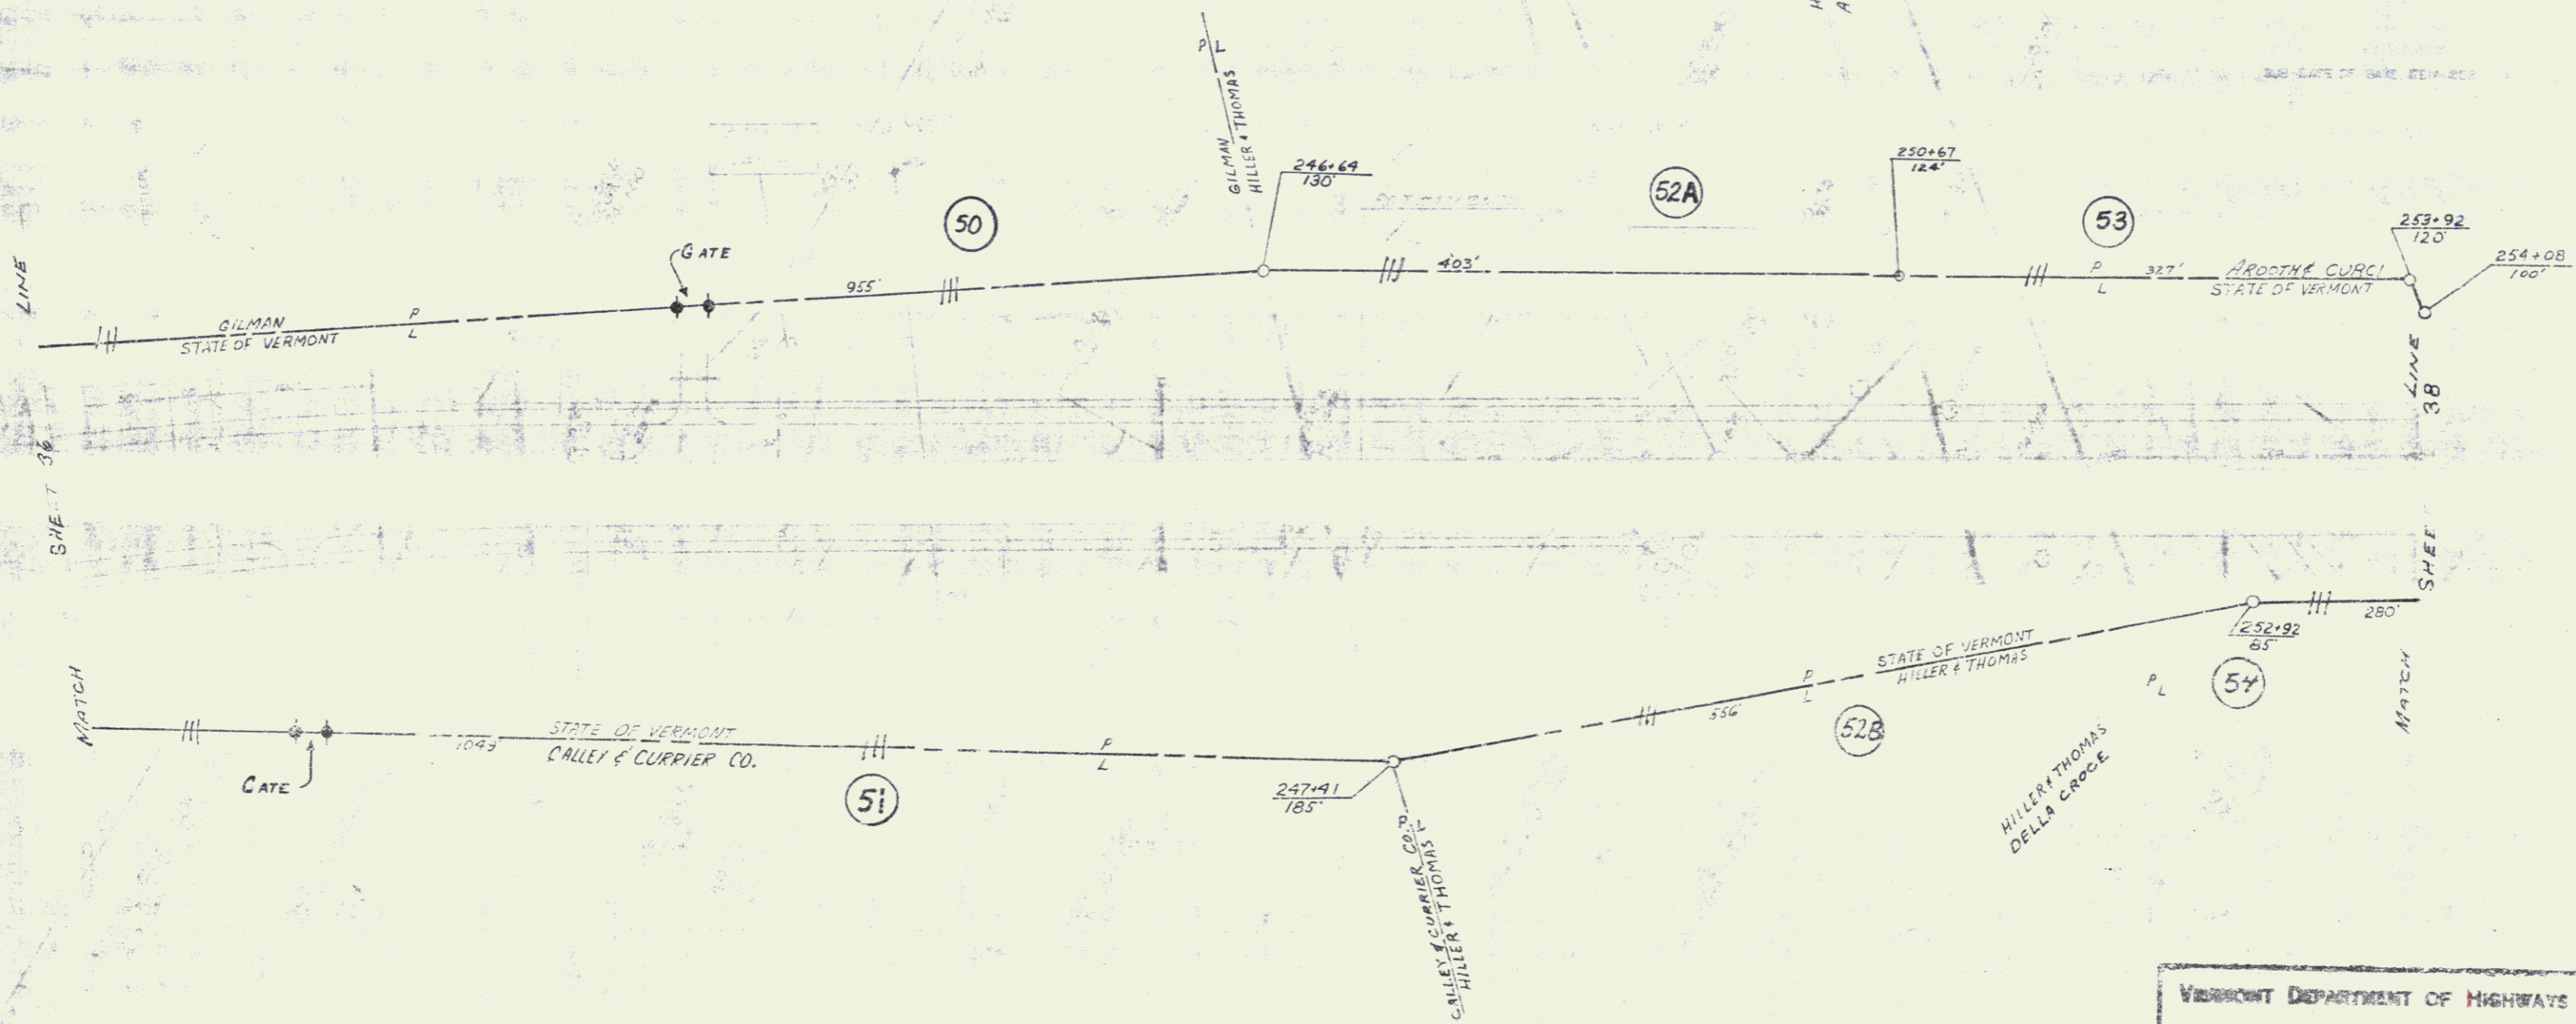

VERMONT DEPARTMENT OF HIGHWAYS  
 RIGHT-OF-WAY PLANS  
 PROJECT WALLINGFORD-CLARENDON  
 DIST. AP 619-2(50)  
 SHEET 37 OF 78

