

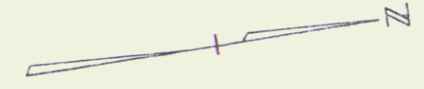


STANDARD STEEL BEAM GUARD
RAIL w/ STEEL POSTS
NB 371+35-372+14.01
SB 367+86-368+60.01

PROPERTY LINE FENCE
w/ STEEL POSTS, Item 583-II, Mod
NB 364+00-377+00.01
SB 364+00-377+00.01

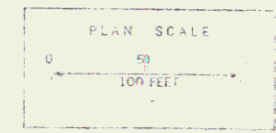

PLAN	REVISED	DATE	BY	CHKD
NO.				

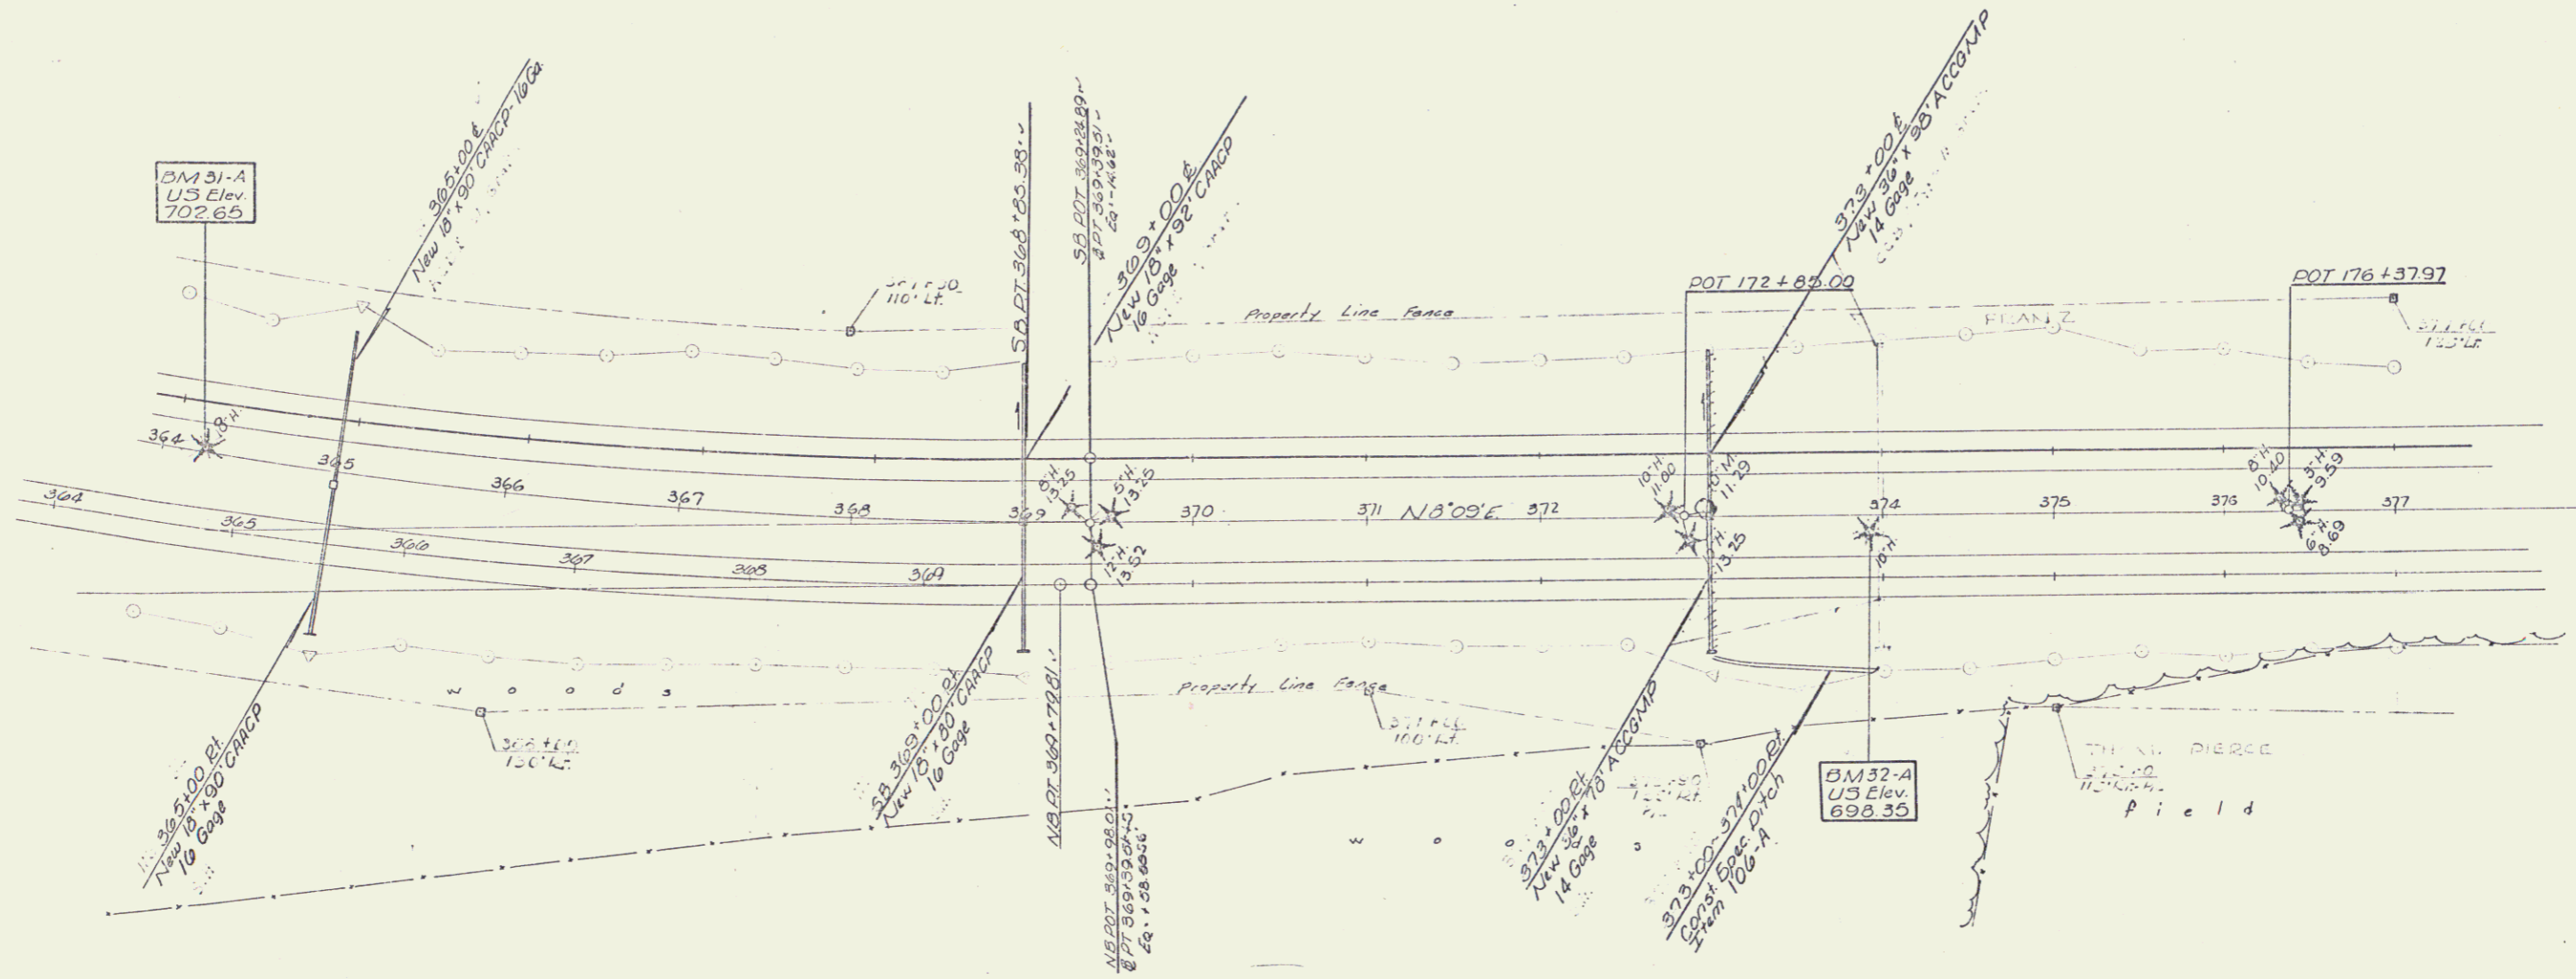

WALLINGFORD-CLARENDON
AP 018 3(2)
Sheet 57 of 800