

THREE CABLE QUARD RAIL W/STEEL POSTS
ITEM 542
SP. 227+00-237+04 LT.



JUTE MATTING, ITEM 623
226 + 00 - 228 + 00 MED.
237 + 50 - 238 + 00 MED.

PROPERTY LINE FENCE WITH STEEL POSTS
ITEM 583 II MOD.
224 + 00' - 239 + 00' LT.
224 + 00' - 233 + 94' RT.
234 + 06' - 239 + 00' RT.
Non-Government Participation

DRIVE GATE FOR PROPERTY LINE FENCE
ITEM 583 V
234 + 00' RT.
Non-Government Participation

CONSTRUCT DRIVE
234 + 00 RT.
EDW Bid Item
Non-Government Participation

SUB-BASE OF SAND, ITEM 202
NB 227 + 50 - 234 + 50
SB 227 + 50 - 229 + 50
NB 238 + 50 - 239 + 00

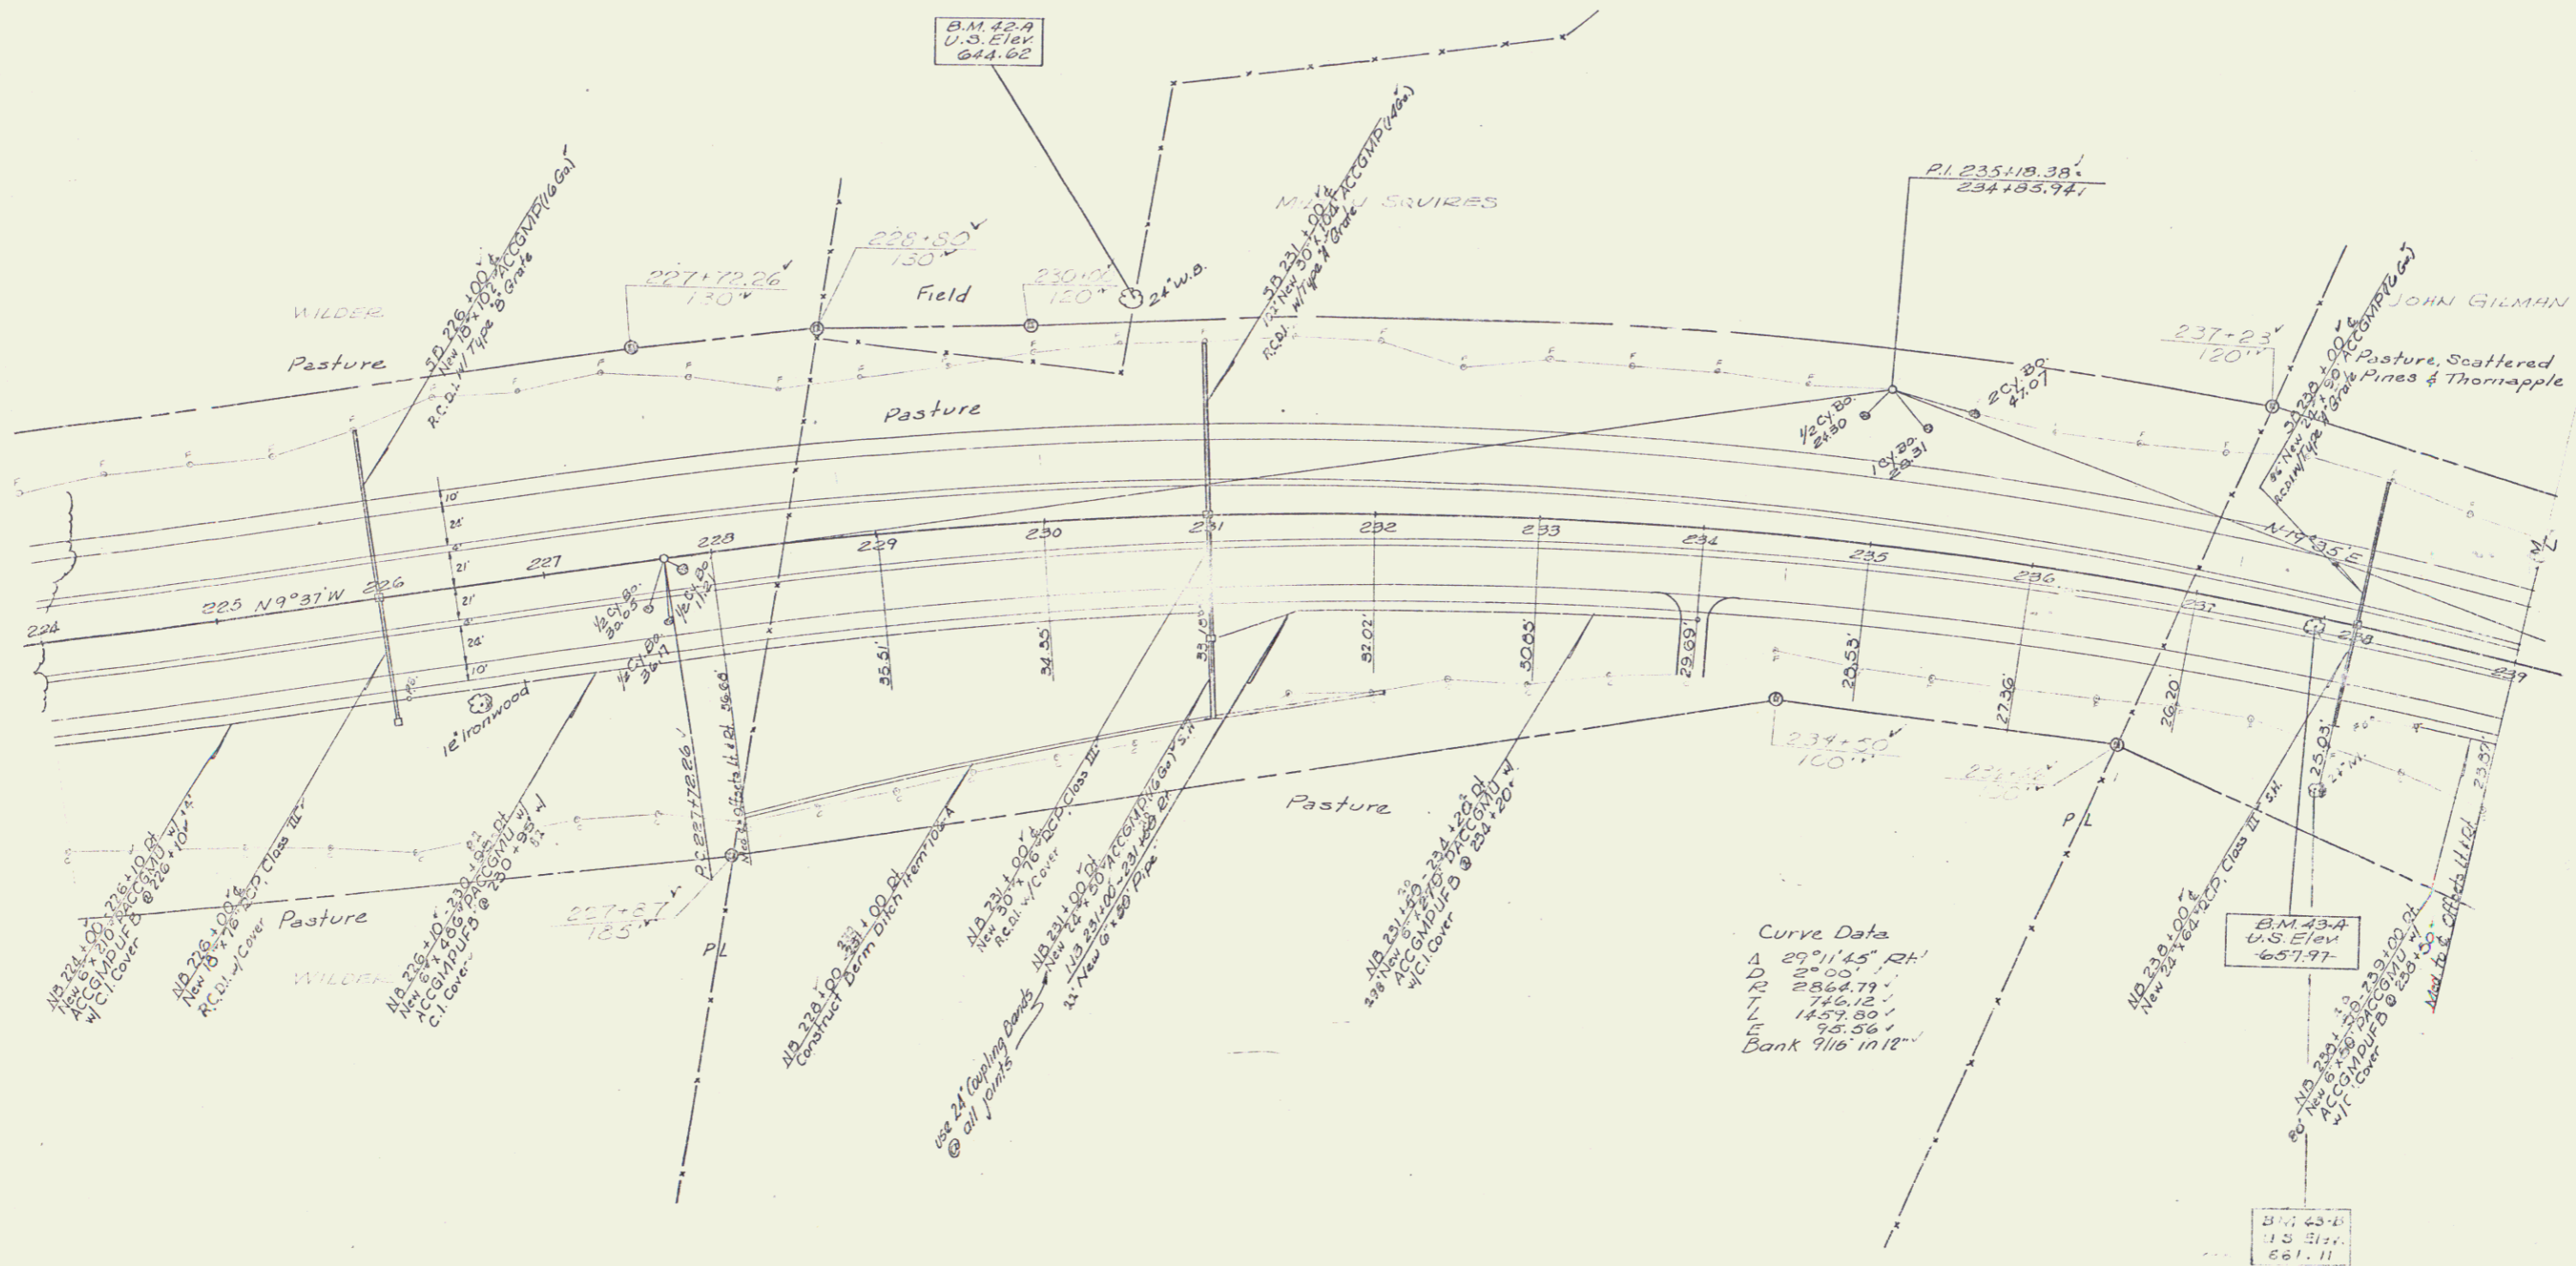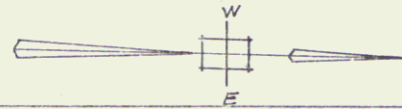

Curve Data
A 29° 11' 45" RT.
D 2° 00' 1"
R 2854.79'
T 146.12'
L 1457.80'
E 75.56'
Bank 9/16 in 12"

CLARENDON
FO19-3(7)
Sheet 17 of 103 Sheets

5